

ROUTE NO.	SECTION	COUNTY	TOTAL SHEETS	SHEET NO.
FAU 6982	05-00050-00-RS	VERMILION	42	28
STA. TO STA.		PROJECT		
F.H.W.A. REC.		ILLINOIS PROJECT ARA-M-50310081		

PLAN

DATE: _____ BY: _____

REVISIONS:

NO. _____ DATE _____ BY _____

NOTE: BOOK ALIGNMENT CHECKED _____

NO. _____ DATE _____ BY _____

RT. OF WAY CHECKED _____

PROFILE

DATE: _____ BY: _____

REVISIONS:




NO. _____ DATE _____ BY _____

NOTE: BOOK GRADES CHECKED _____

NO. _____ DATE _____ BY _____

B.M.'S NOTED _____

STRUCTURE NOTATIONS CHKD _____

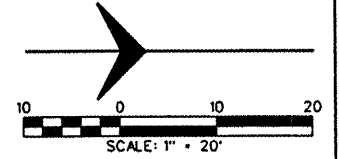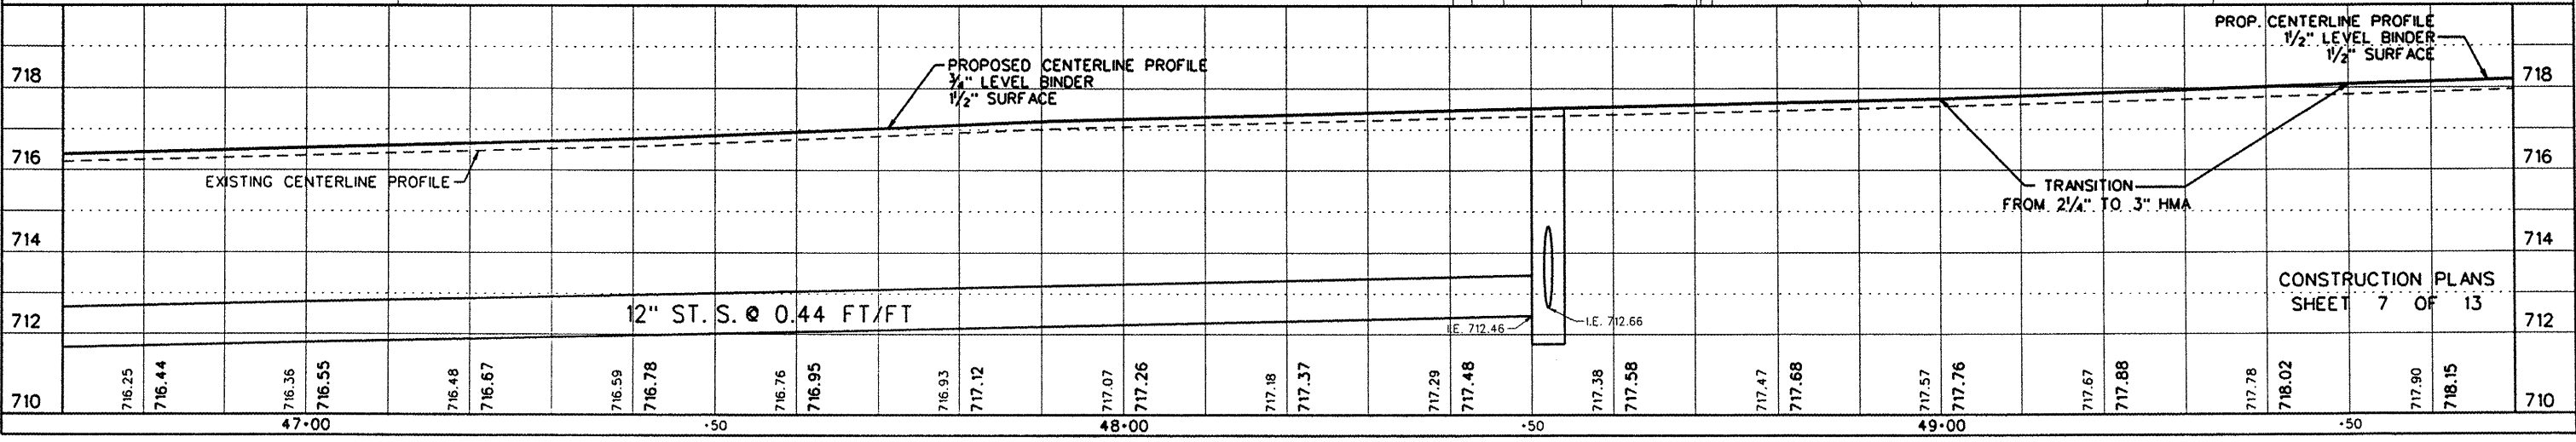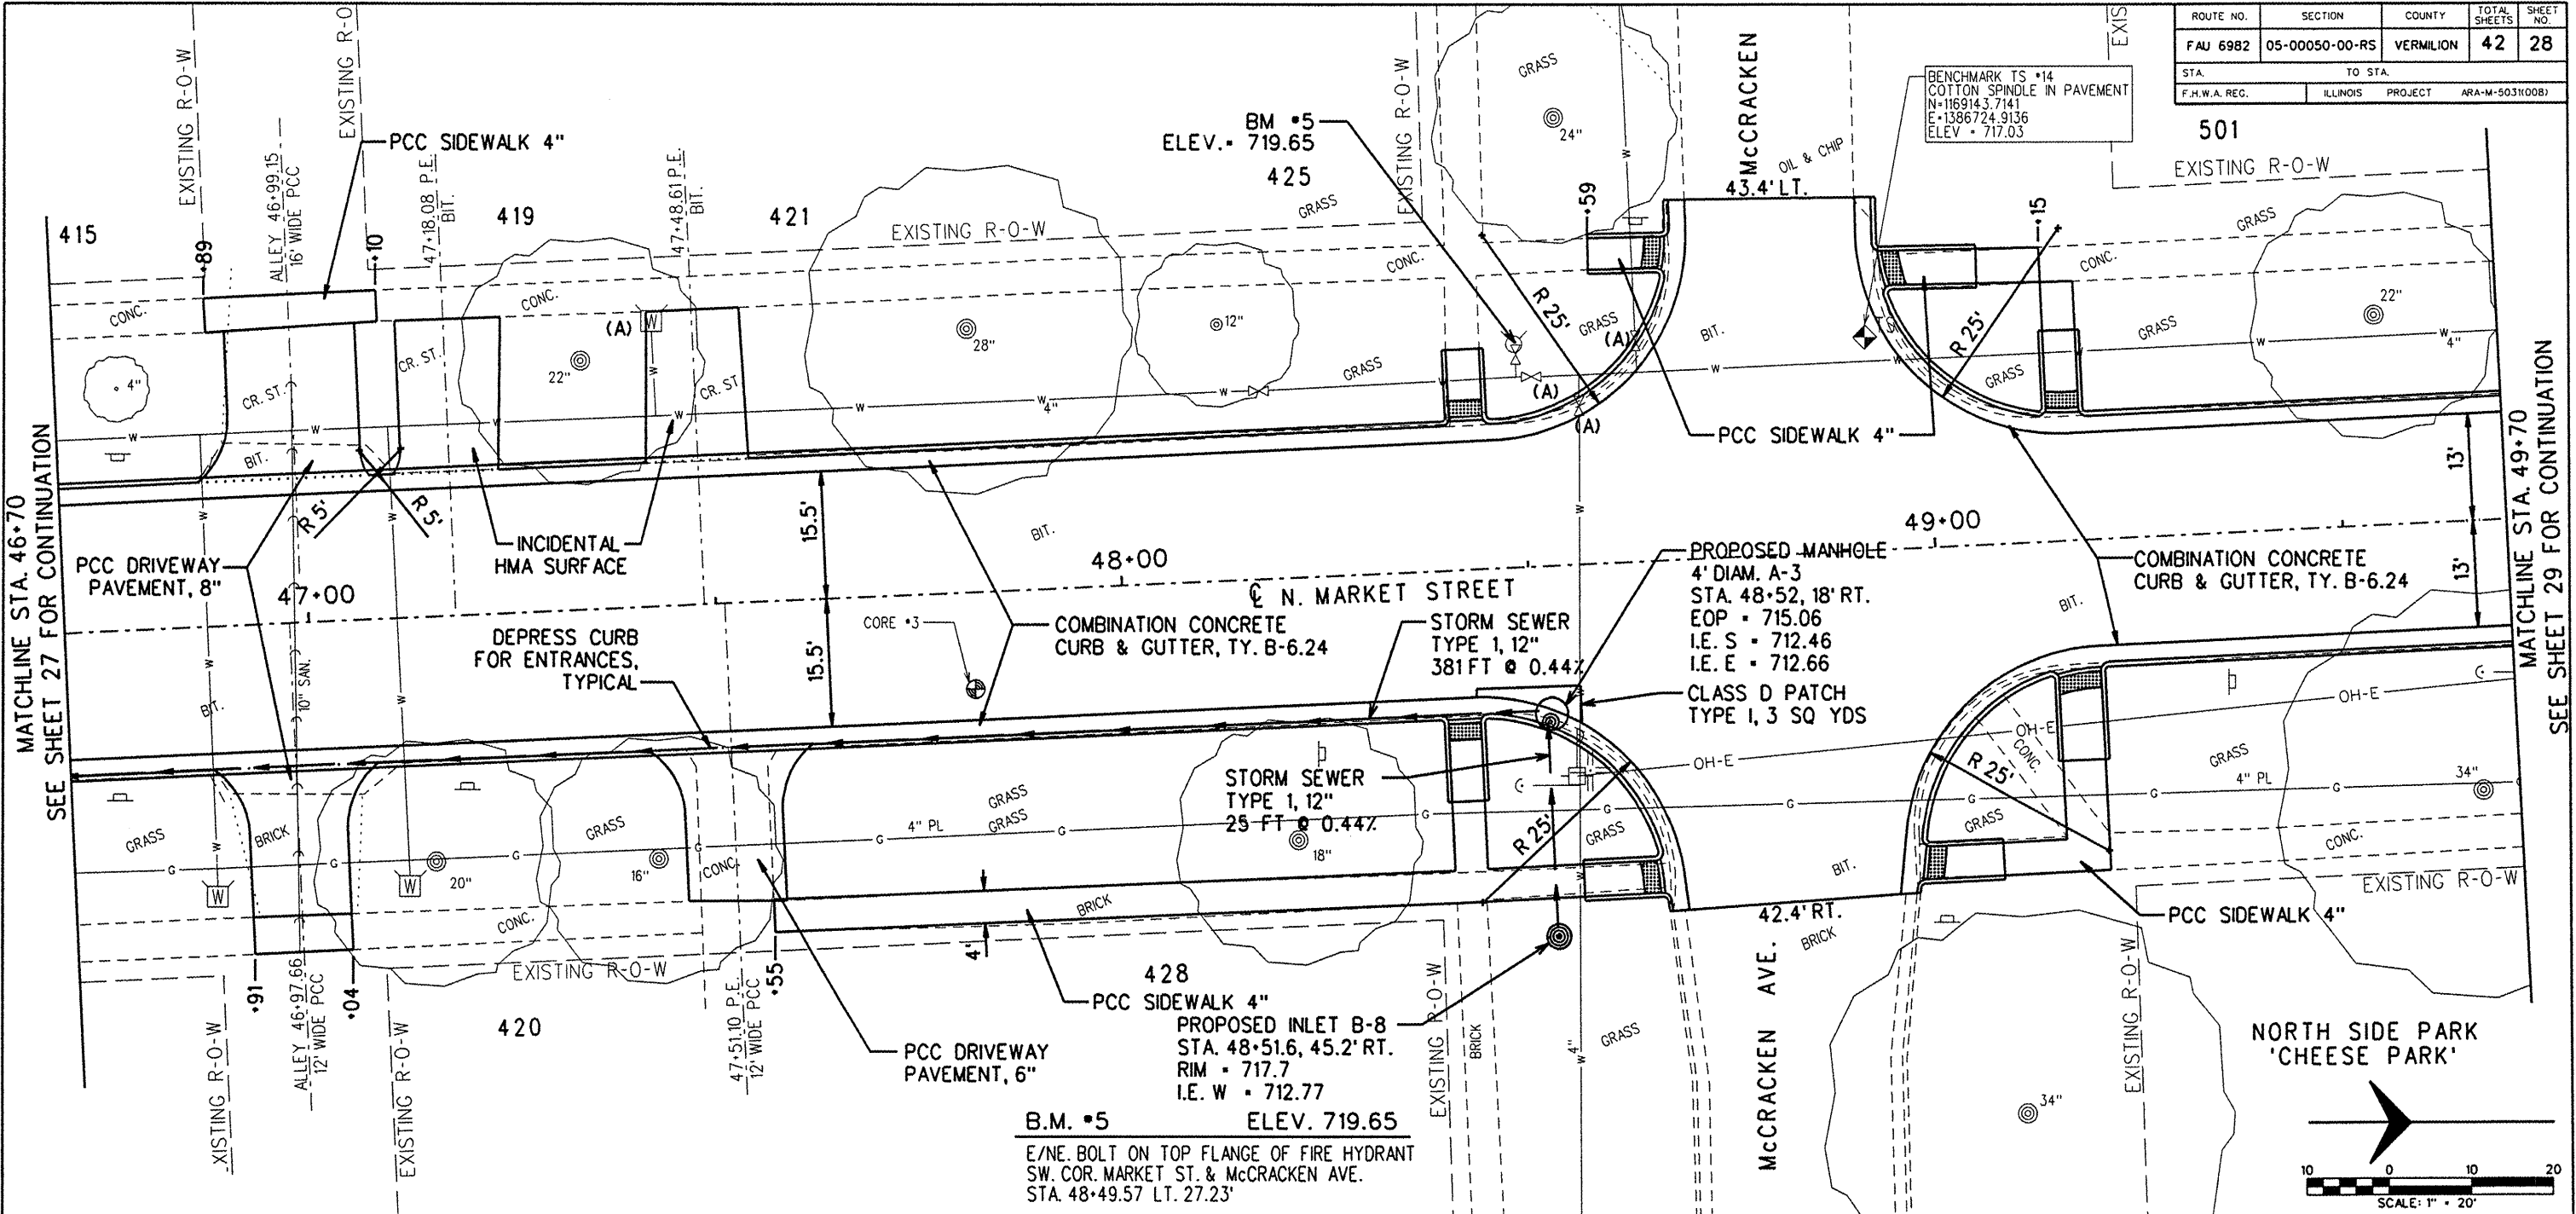

09072 PP7.dgn 8/19/2009 10:03:46 AM