

ROUTE NO.	SECTION	COUNTY	TOTAL SHEETS	SHEET NO.
FAU 6982	05-00050-00-RS	VERMILION	42	29
STA.		TO STA.		
F.H.W.A. REG.		ILLINOIS	PROJECT	ARA-M-503(K008)




**PLAN**

SURVEYED	DATE
PLOTTED	
CHECKED	
NO. _____	

NOTE: BOOK NO. \_\_\_\_\_  
RT. OF WAY CHECKED

**PROFILE**

SURVEYED	DATE
GRADES CHECKED	
B.M.'S NOTED	
STRUCTURE NOTATIONS CHK'D	
NO. _____	

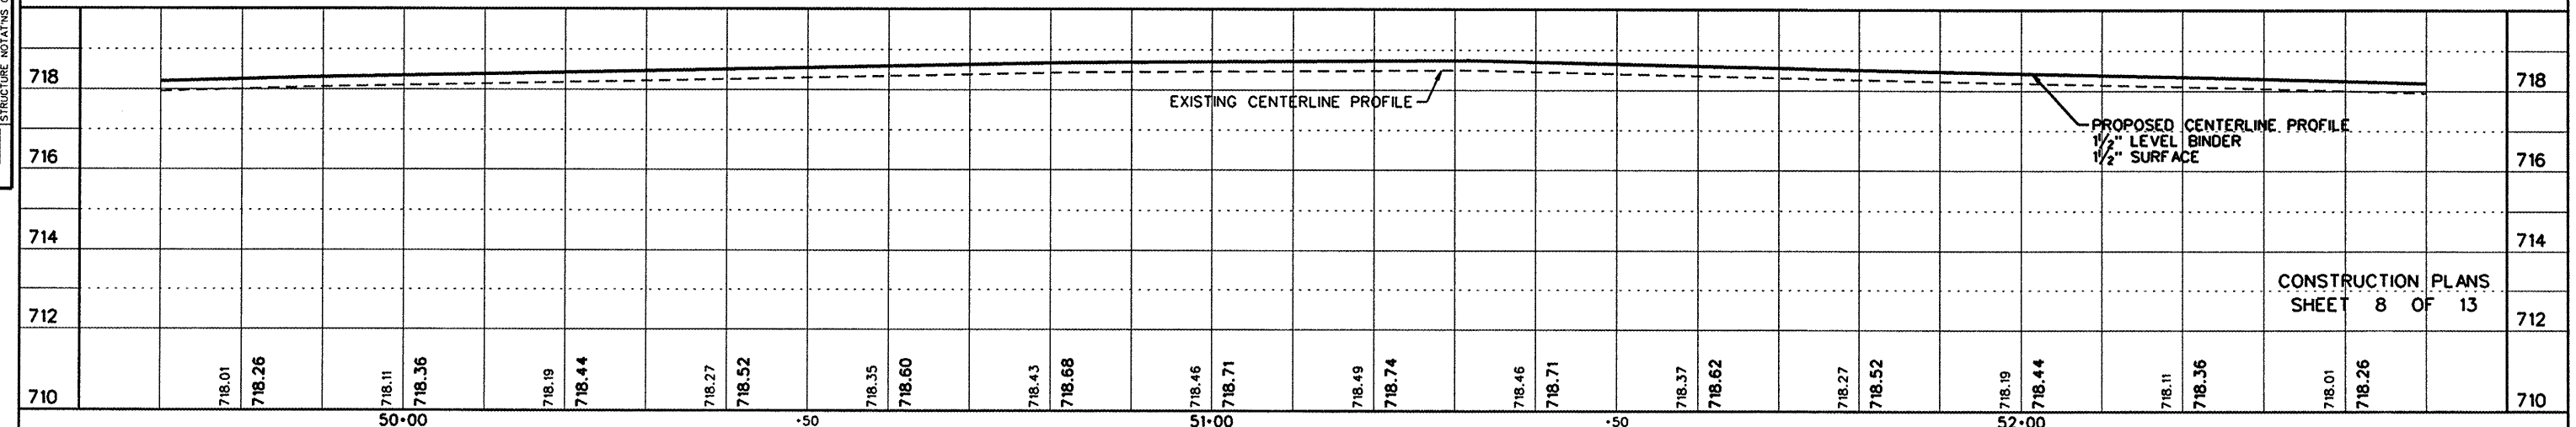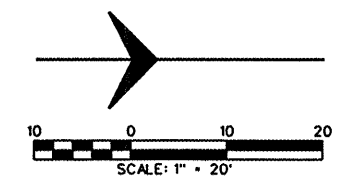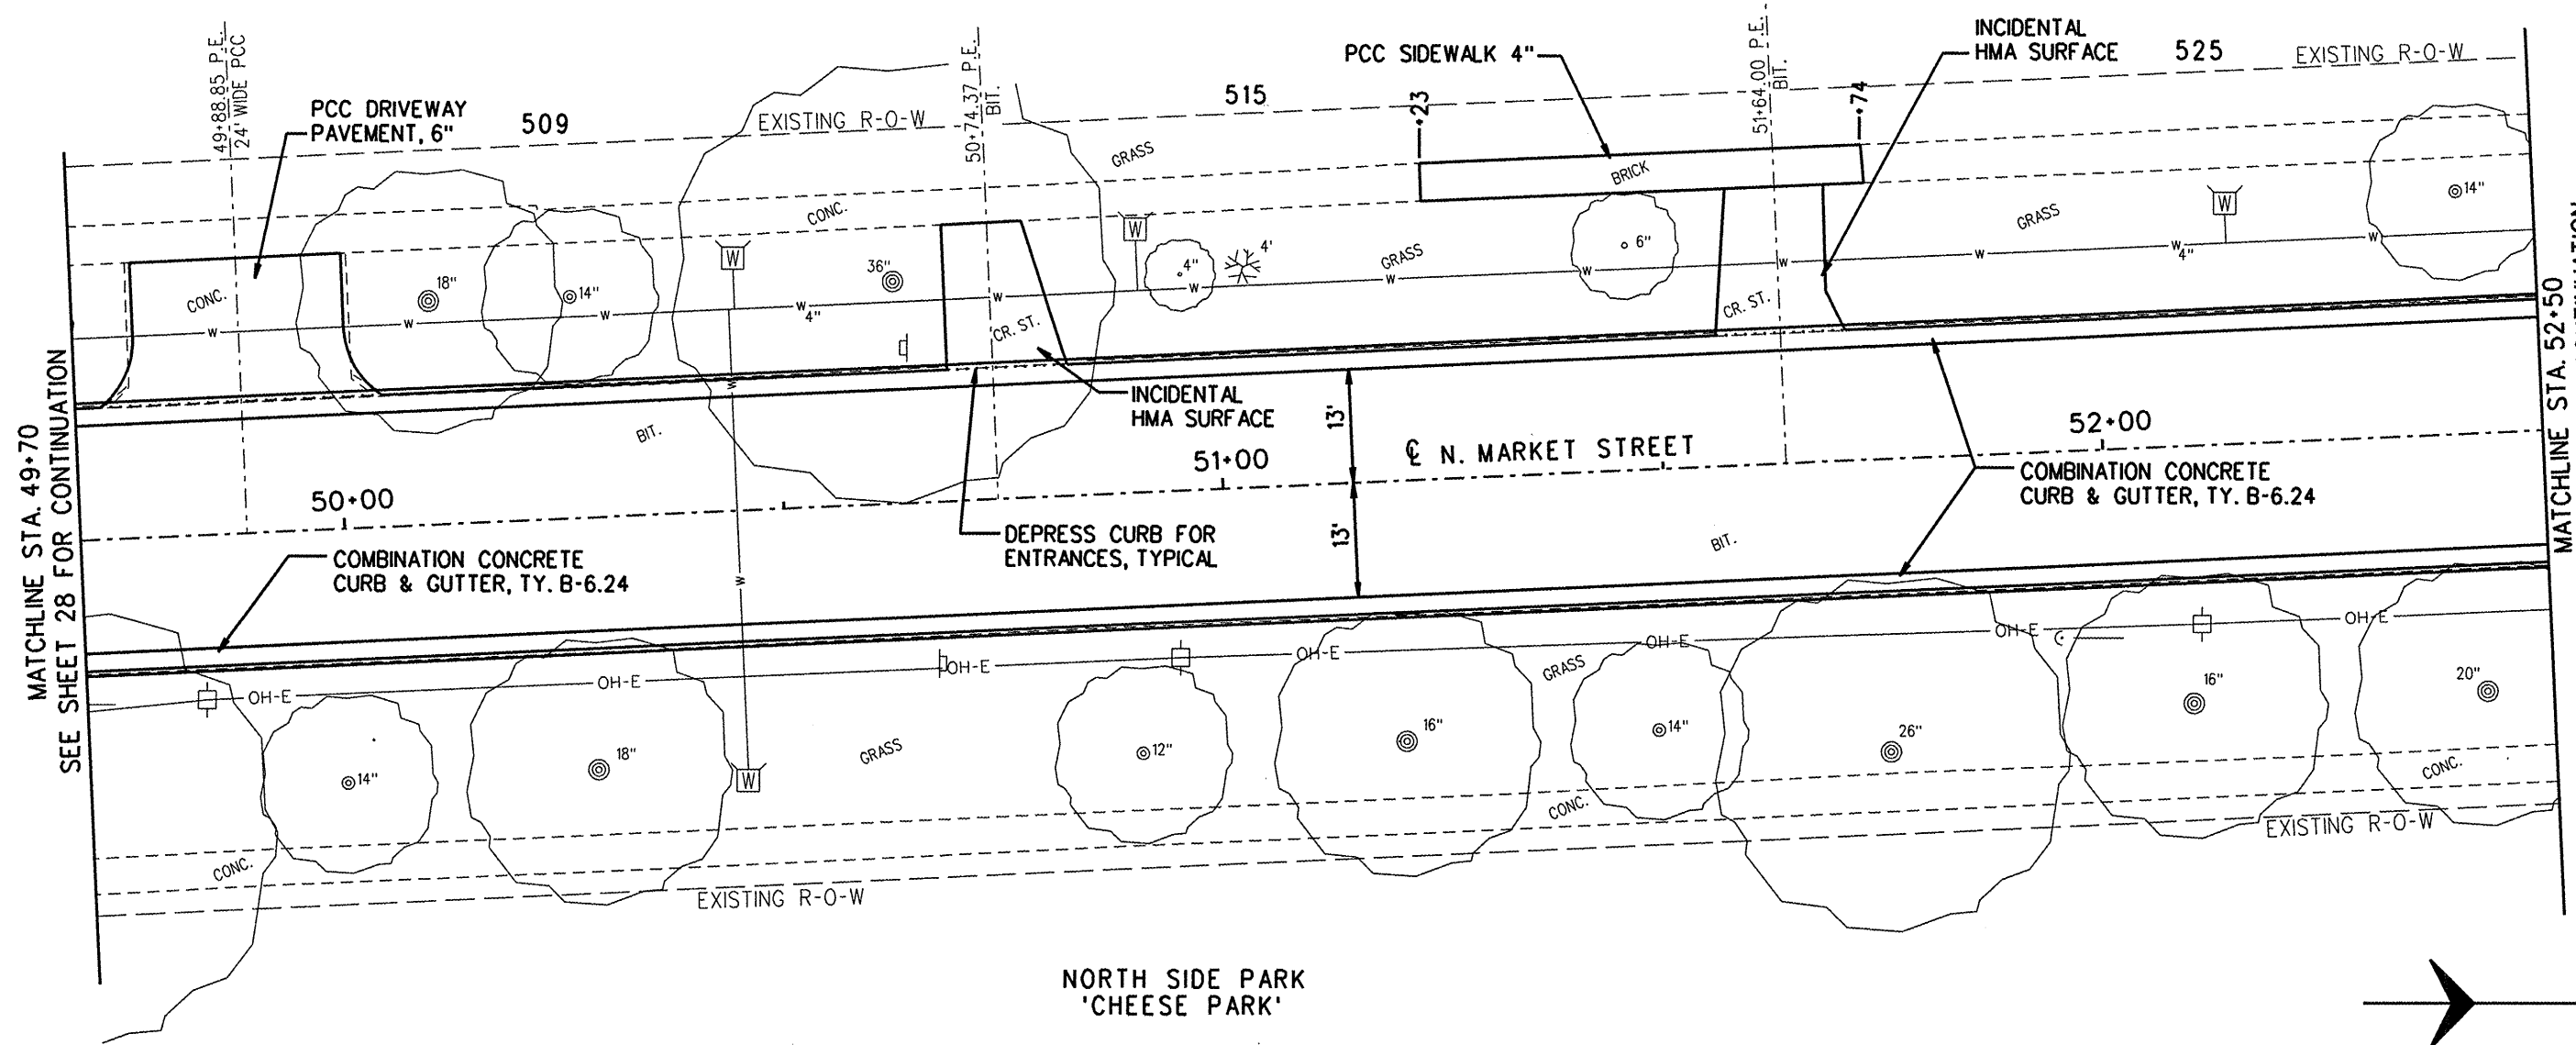

09072 PP8.dgn 7/22/2009 4:06:32 PM