


ROUTE NO.	SECTION	COUNTY	TOTAL SHEETS	SHEET NO.
FAU 6982	05-00050-00-RS	VERMILION	42	30
STA. TO STA.		F.H.W.A. REG. ILLINOIS PROJECT ARA-M-5031(00B)		

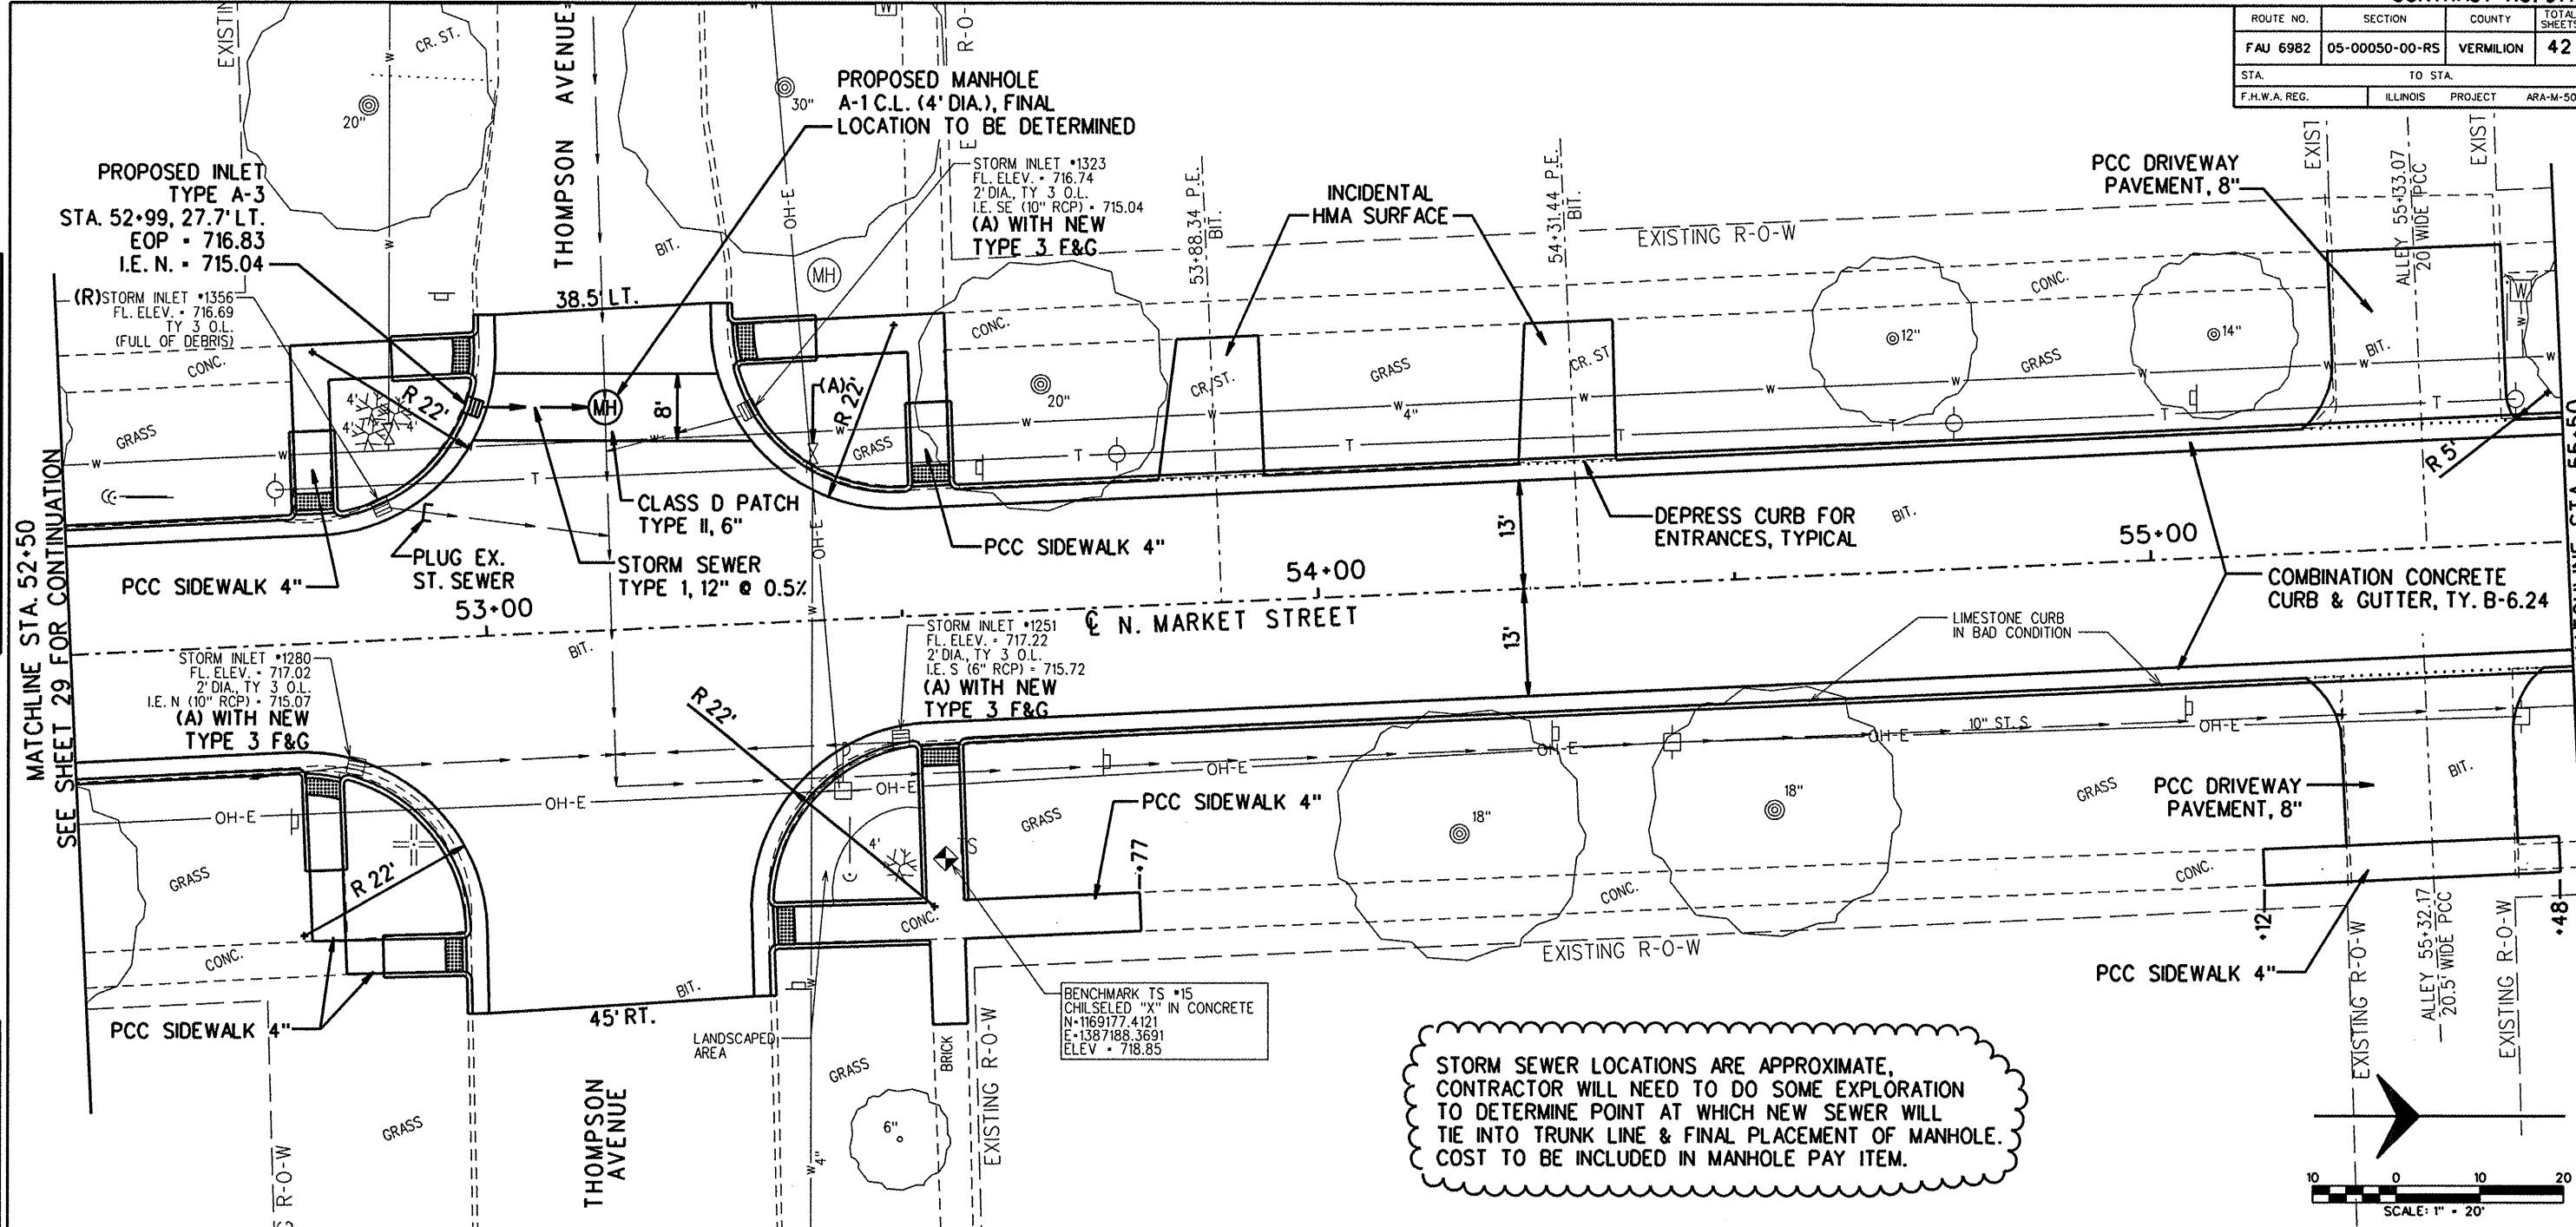

PLAN


DATE	BY	SURVEYED	NOTED	PLOTTED	CHECKED

NOTE BOOK NO. _____
 STRUCTURE NOTATIONS CHKD _____

PROFILE

DATE	BY	SURVEYED	NOTED	PLOTTED	CHECKED

NOTE BOOK NO. _____
 STRUCTURE NOTATIONS CHKD _____

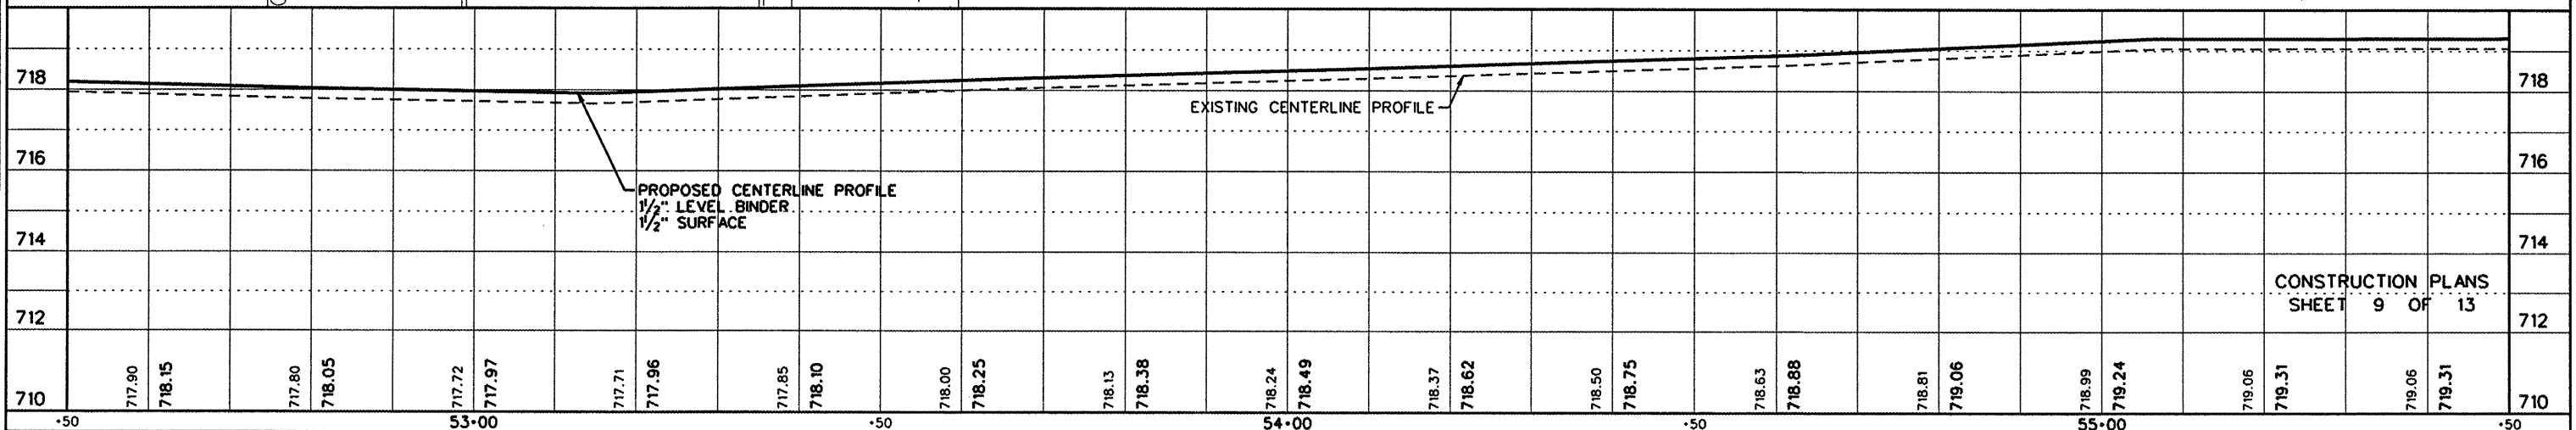

CONSTRUCTION PLANS
 SHEET 9 OF 13