


ROUTE NO.	SECTION	COUNTY	TOTAL SHEETS	SHEET NO.
FAU 6982	05-00050-00-RS	VERMILION	42	31
STA.		TO STA.		
F.H.W.A. REG.		ILLINOIS PROJECT ARA-M-5031(008)		

PLAN

SURVEYED	CHECKED
PLOTTED	CHECKED
NOTE BOOK	NO. OF WAY CHECKED
NO.	



PROFILE

SURVEYED	CHECKED
PLOTTED	CHECKED
NOTE BOOK	NO. OF WAY CHECKED
NO.	

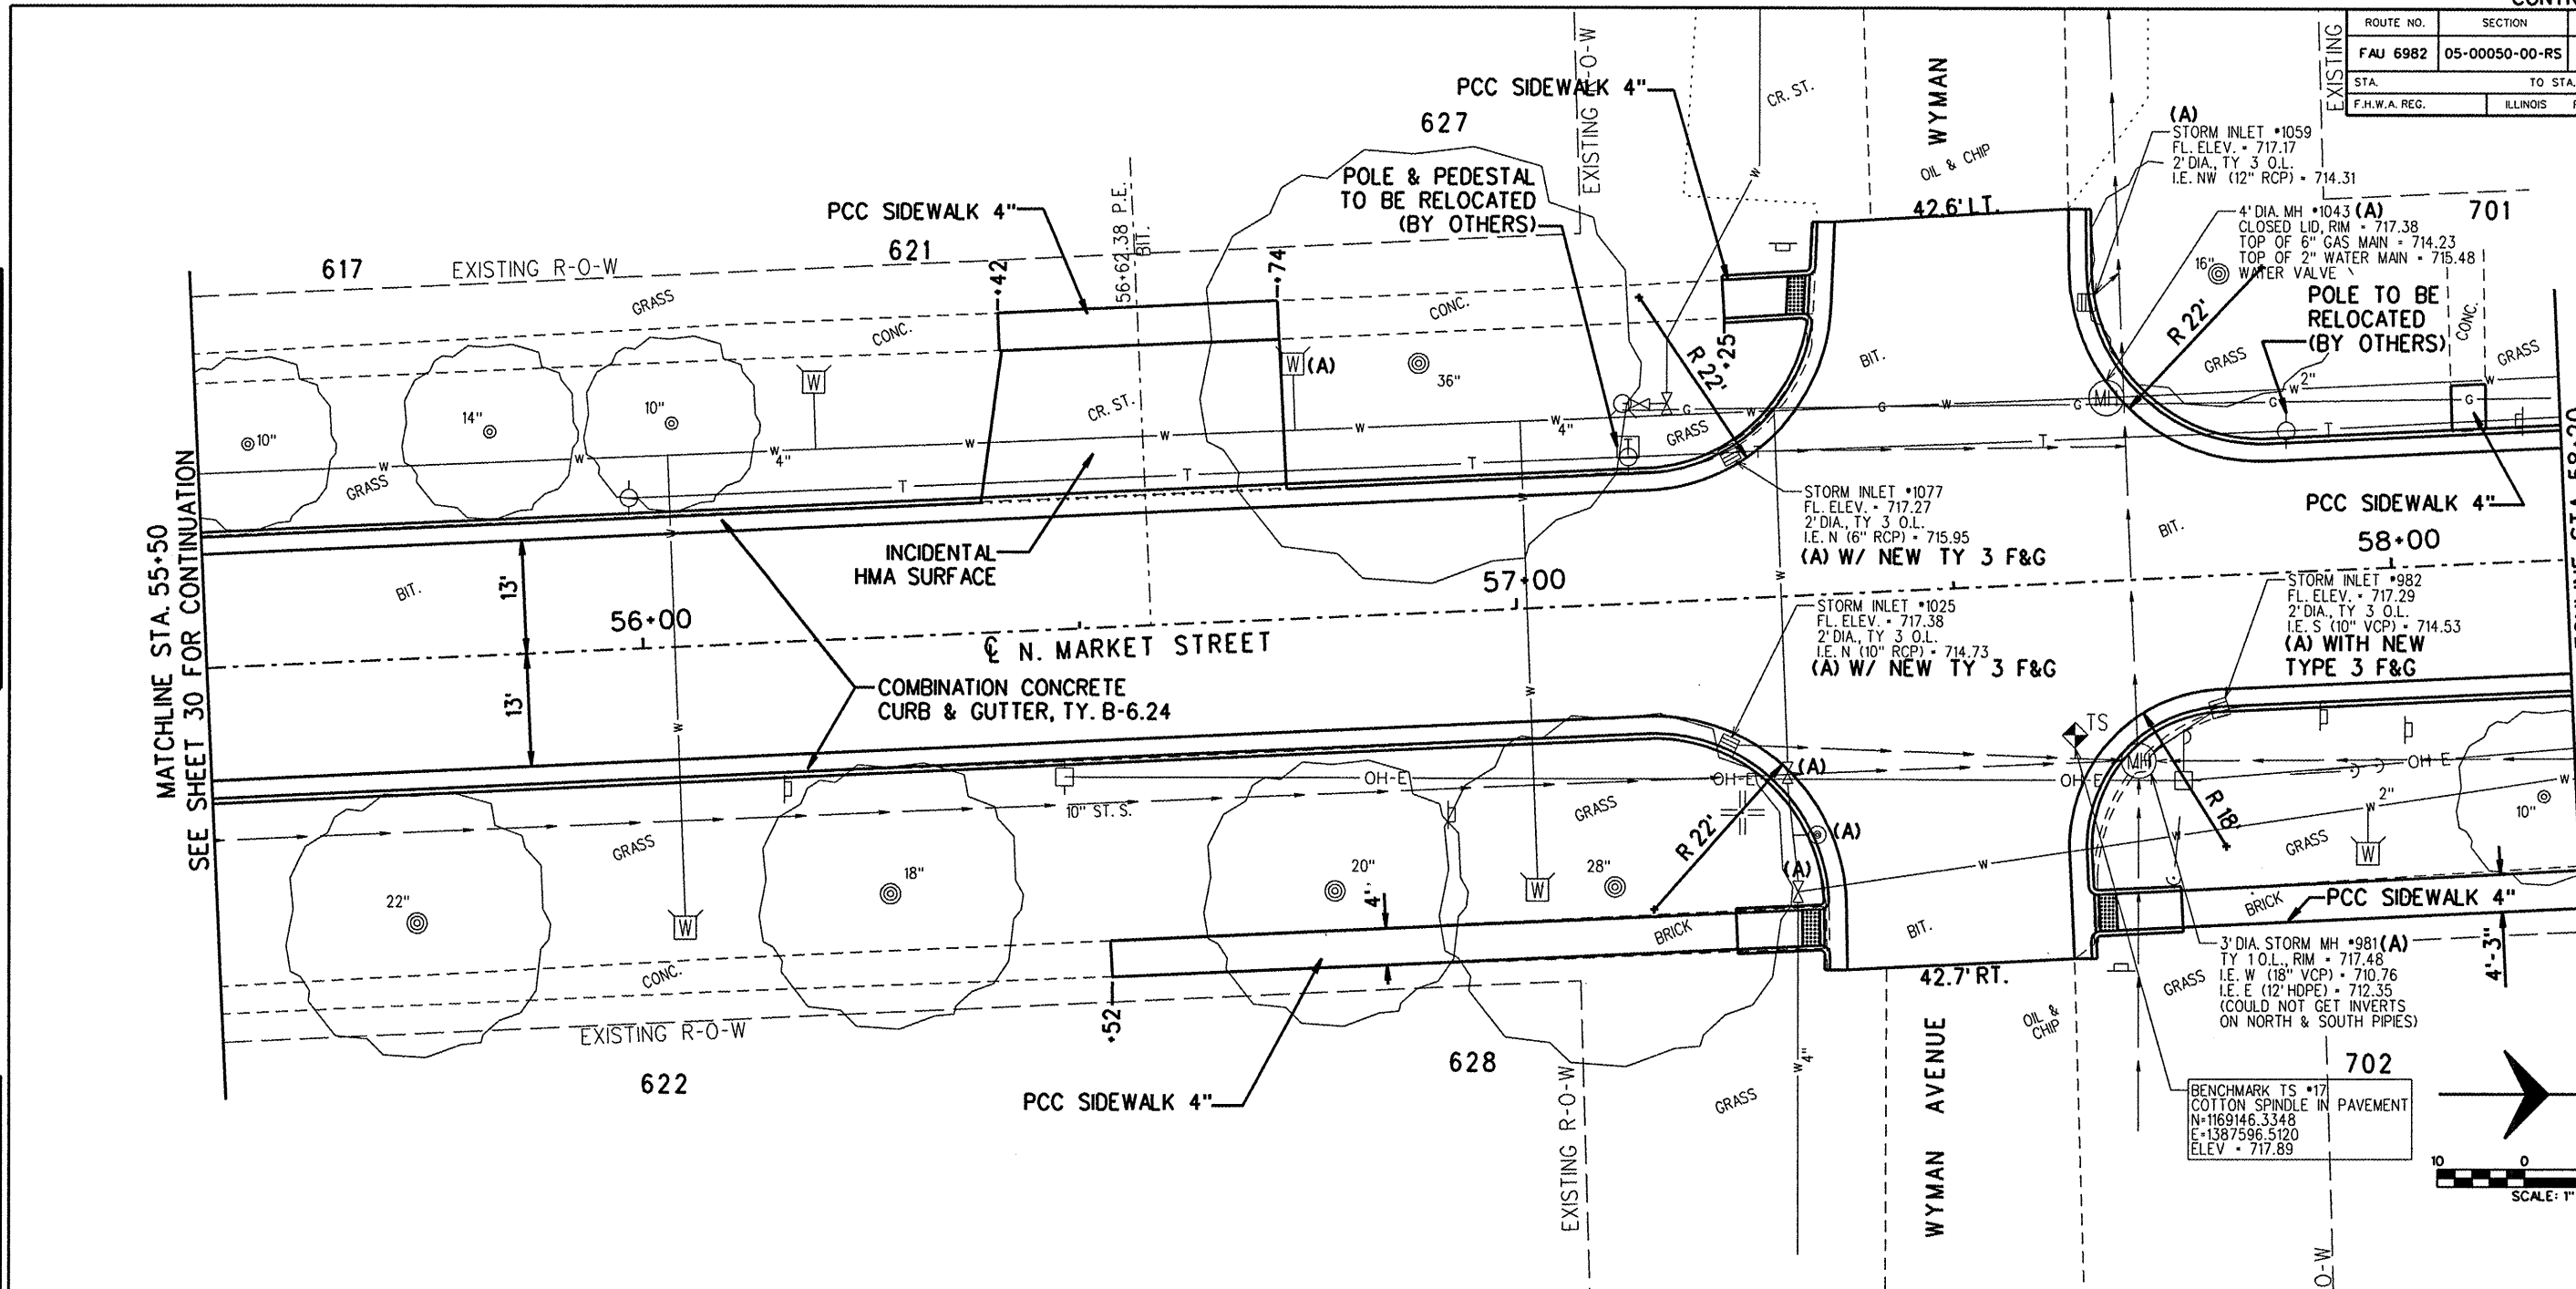

MATCHLINE STA. 58+20
SEE SHEET 30 FOR CONTINUATION

MATCHLINE STA. 55+50
SEE SHEET 30 FOR CONTINUATION

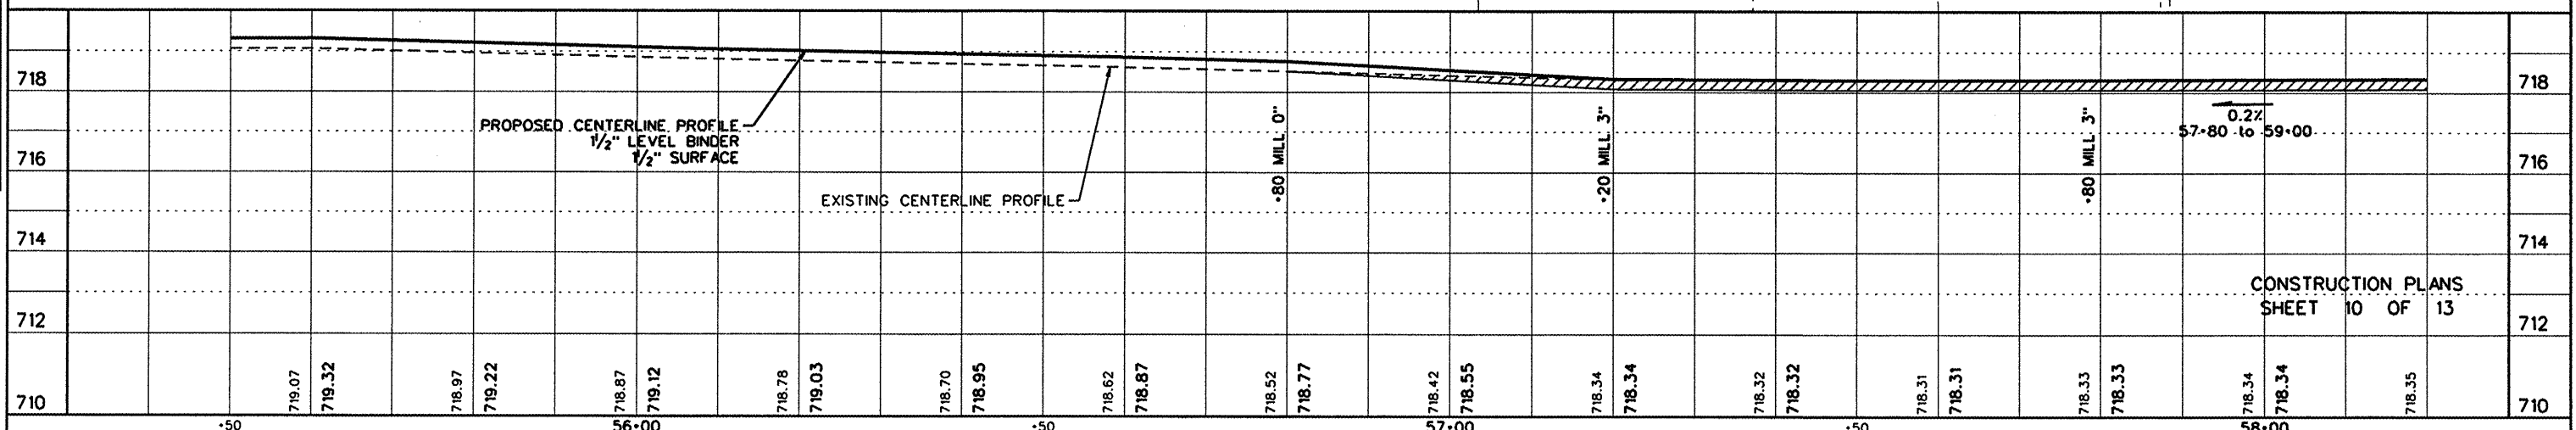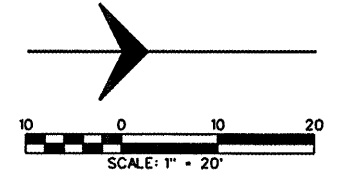

09072 PP10.dgn 7/22/2009 4:06:45 PM