

ROUTE NO.	SECTION	COUNTY	TOTAL SHEETS	SHEET NO.
FAU 6982	05-00050-00-RS	VERMILION	42	32
STA.		TO STA.		
F.H.W.A. REG.		ILLINOIS PROJECT ARA-M-503K008)		

PLAN




SURVEYED	DATE
PLOTTED	CHECKED
NOTE BOOK	BY
NO.	NO.
BY	DATE

NOTE: ROADWAY CHECKED

PROFILE

SURVEYED	DATE
PLOTTED	CHECKED
NOTE BOOK	BY
NO.	NO.
BY	DATE

NOTE: STRUCTURE NOT ATMS CHKD

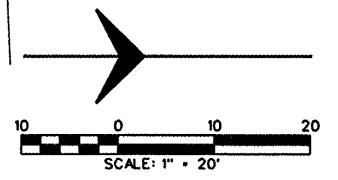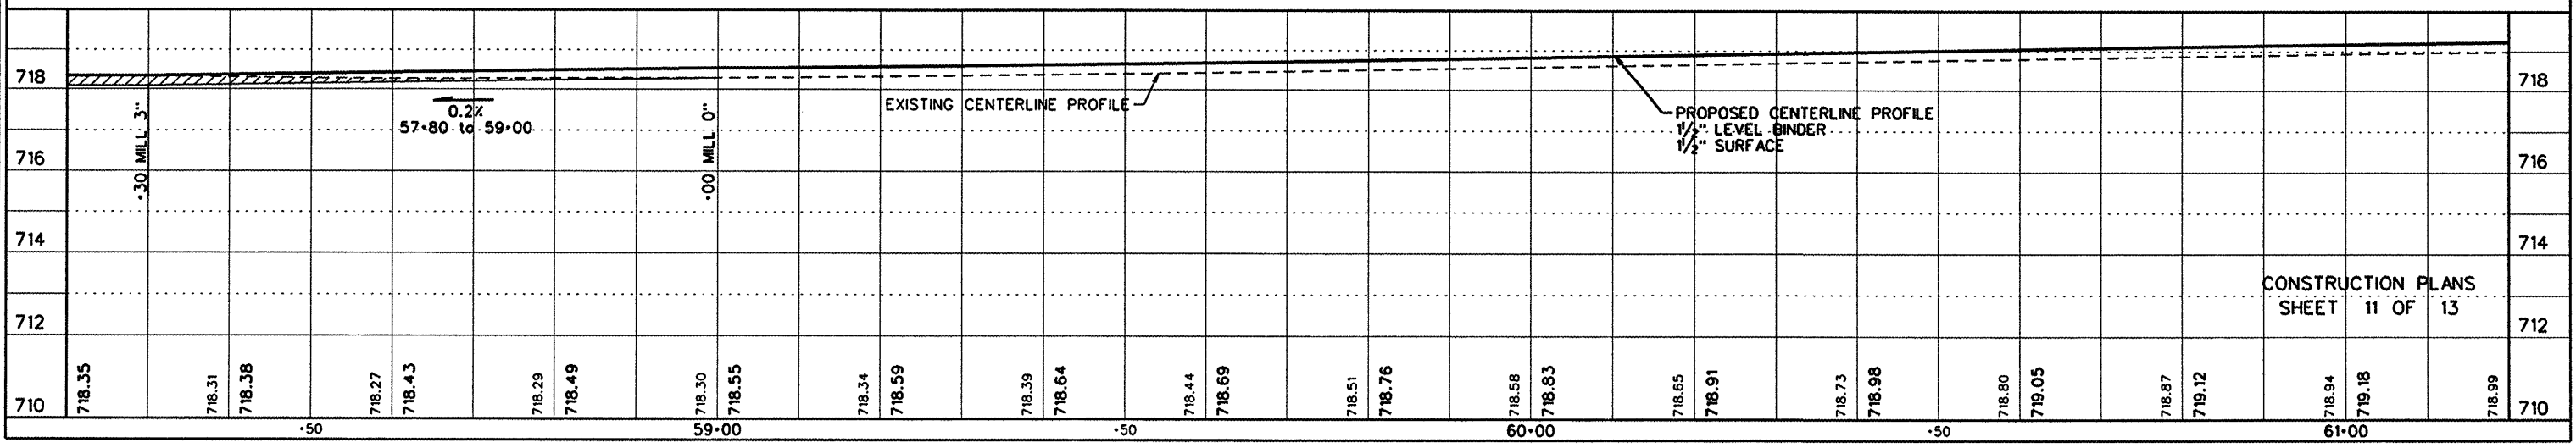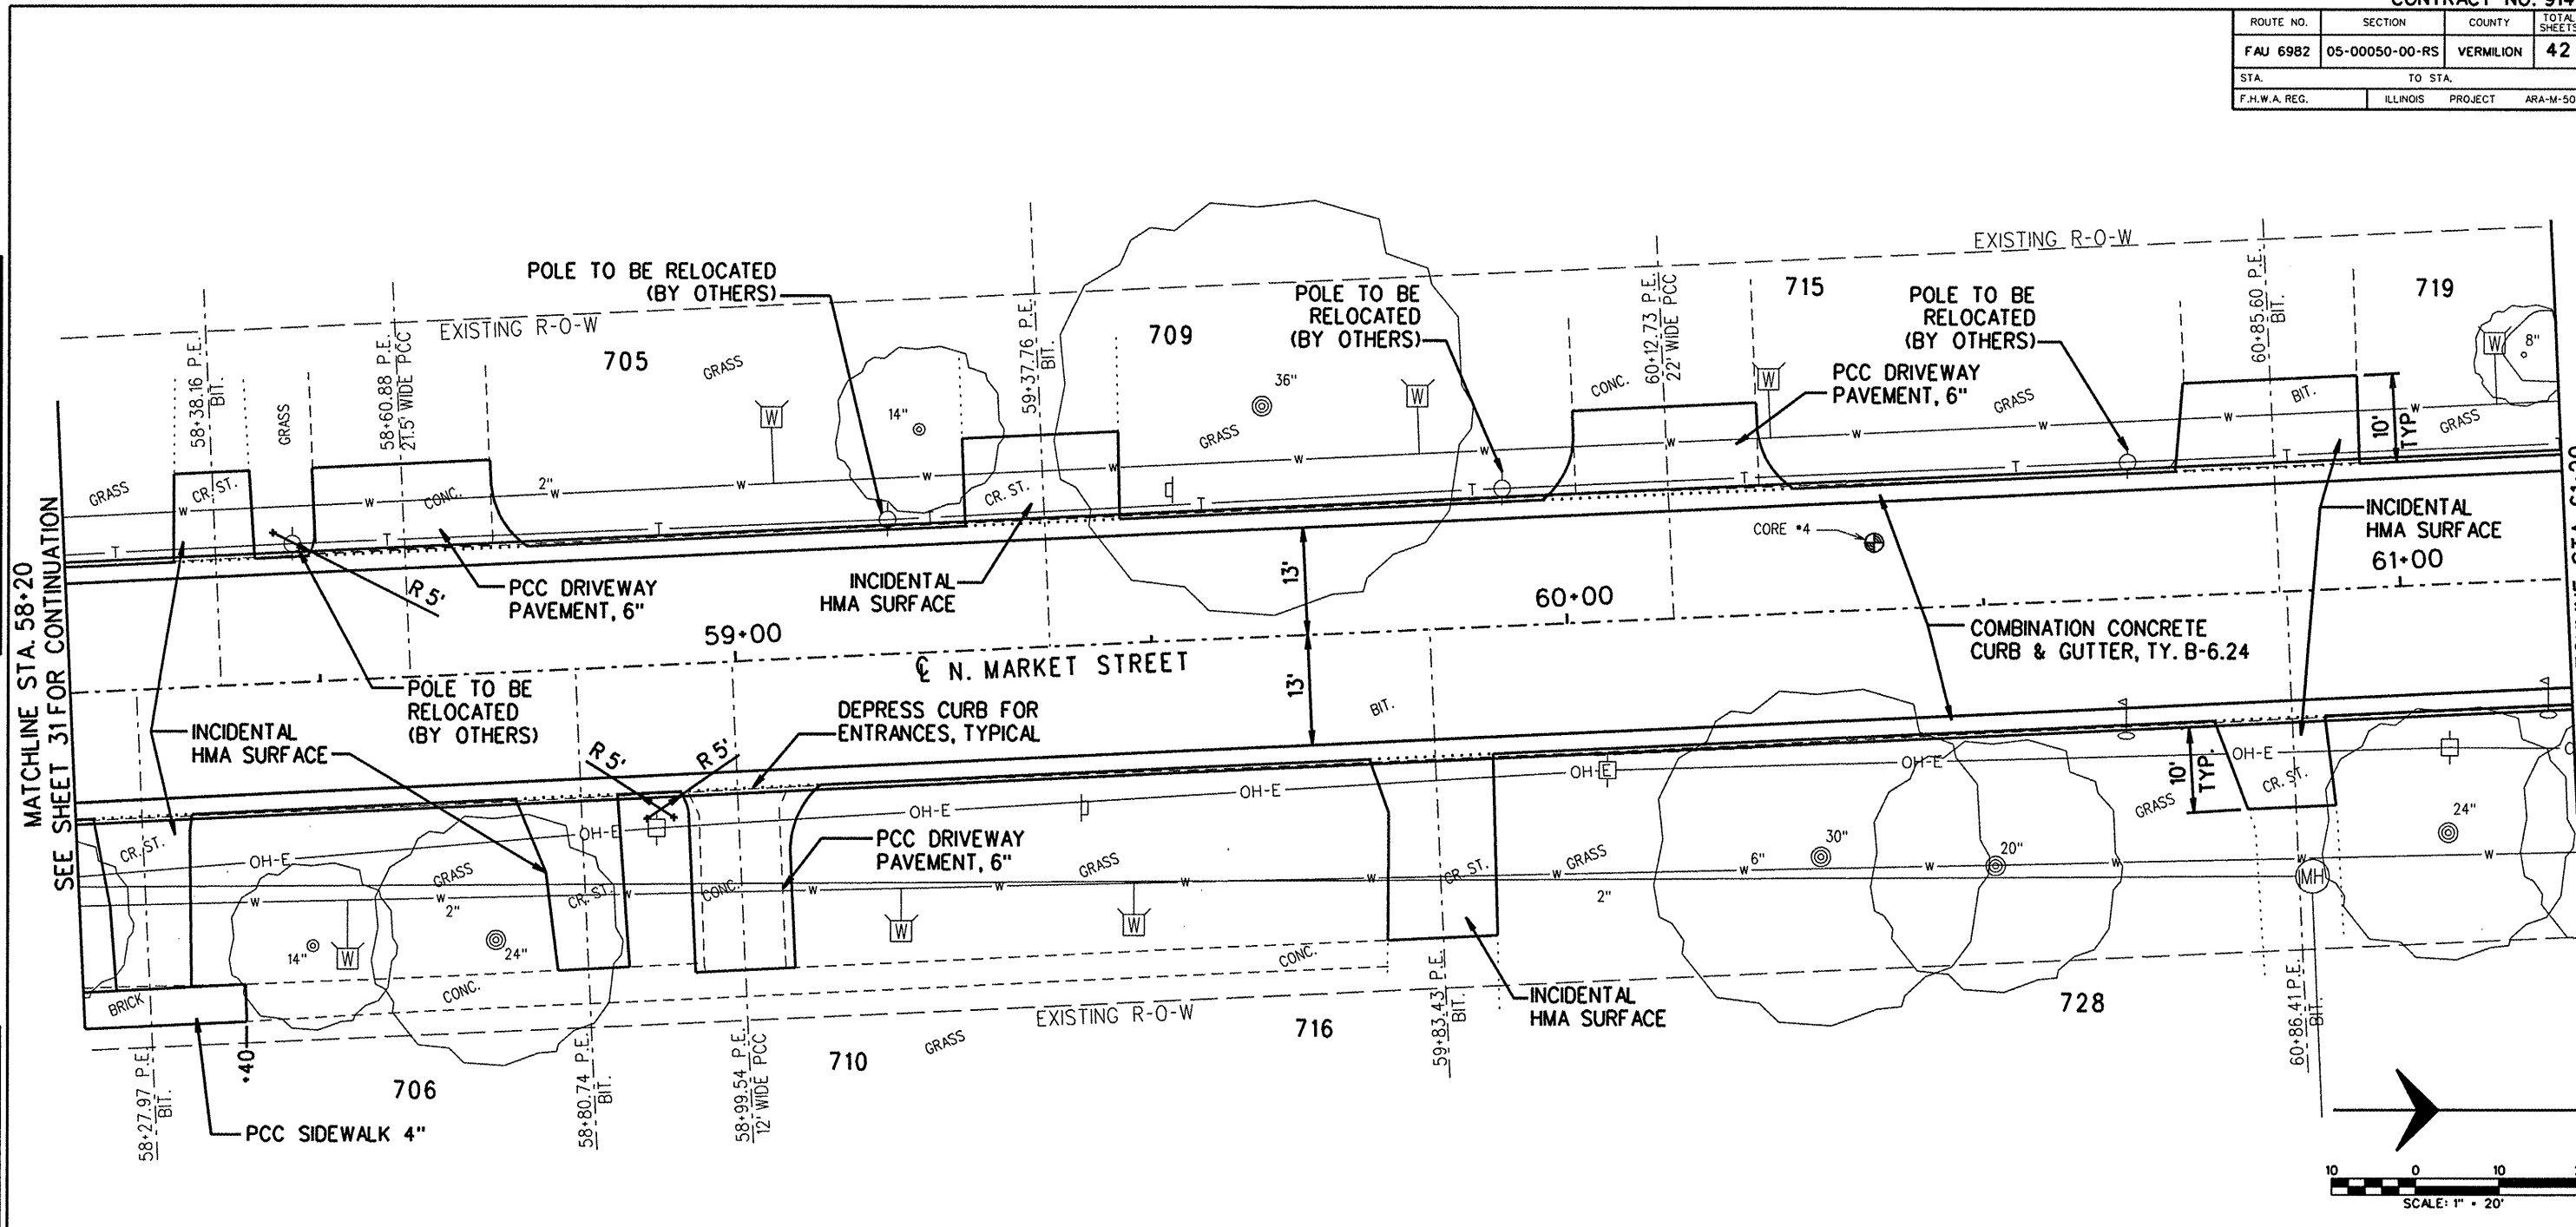

09072 PP11.dgn 7/22/2009 4:06:49 PM