

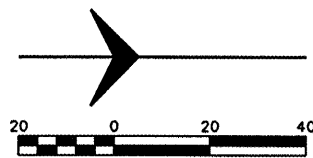


ROUTE NO.	SECTION	COUNTY	TOTAL SHEETS	SHEET NO.
FAU 6982	05-00050-00-RS	VERMILION	42	40
STA. FROM		TO STA.		
F.H.W.A. REG.		ILLINOIS PROJECT		ARA-M-5031(008)

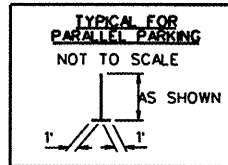



PLAN

SURVEYED	DATE
PLOTTED	BY
ALIGNED	CHECKED
RT. OF WAY	CHECKED
NO.	

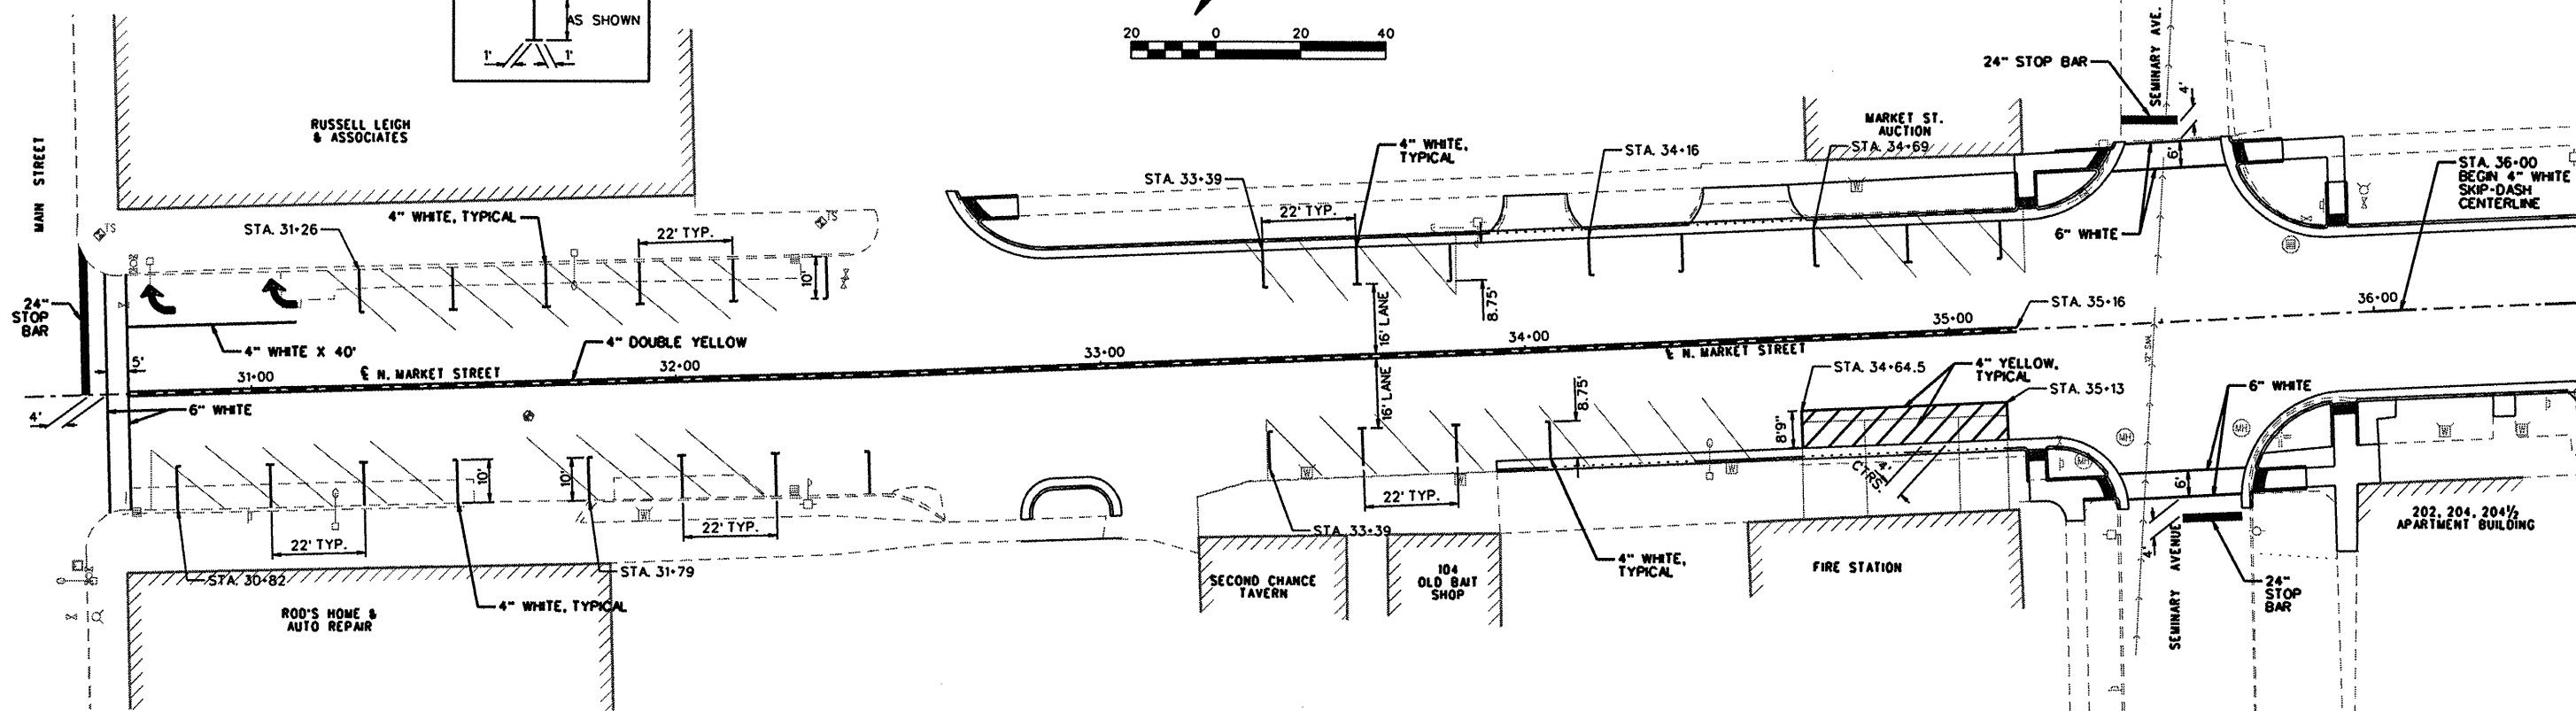

PROFILE

SURVEYED	DATE
PLOTTED	BY
GRADES	CHECKED
STRUCTURE	NOTATIONS
CHNG.	
NO.	

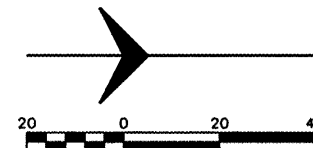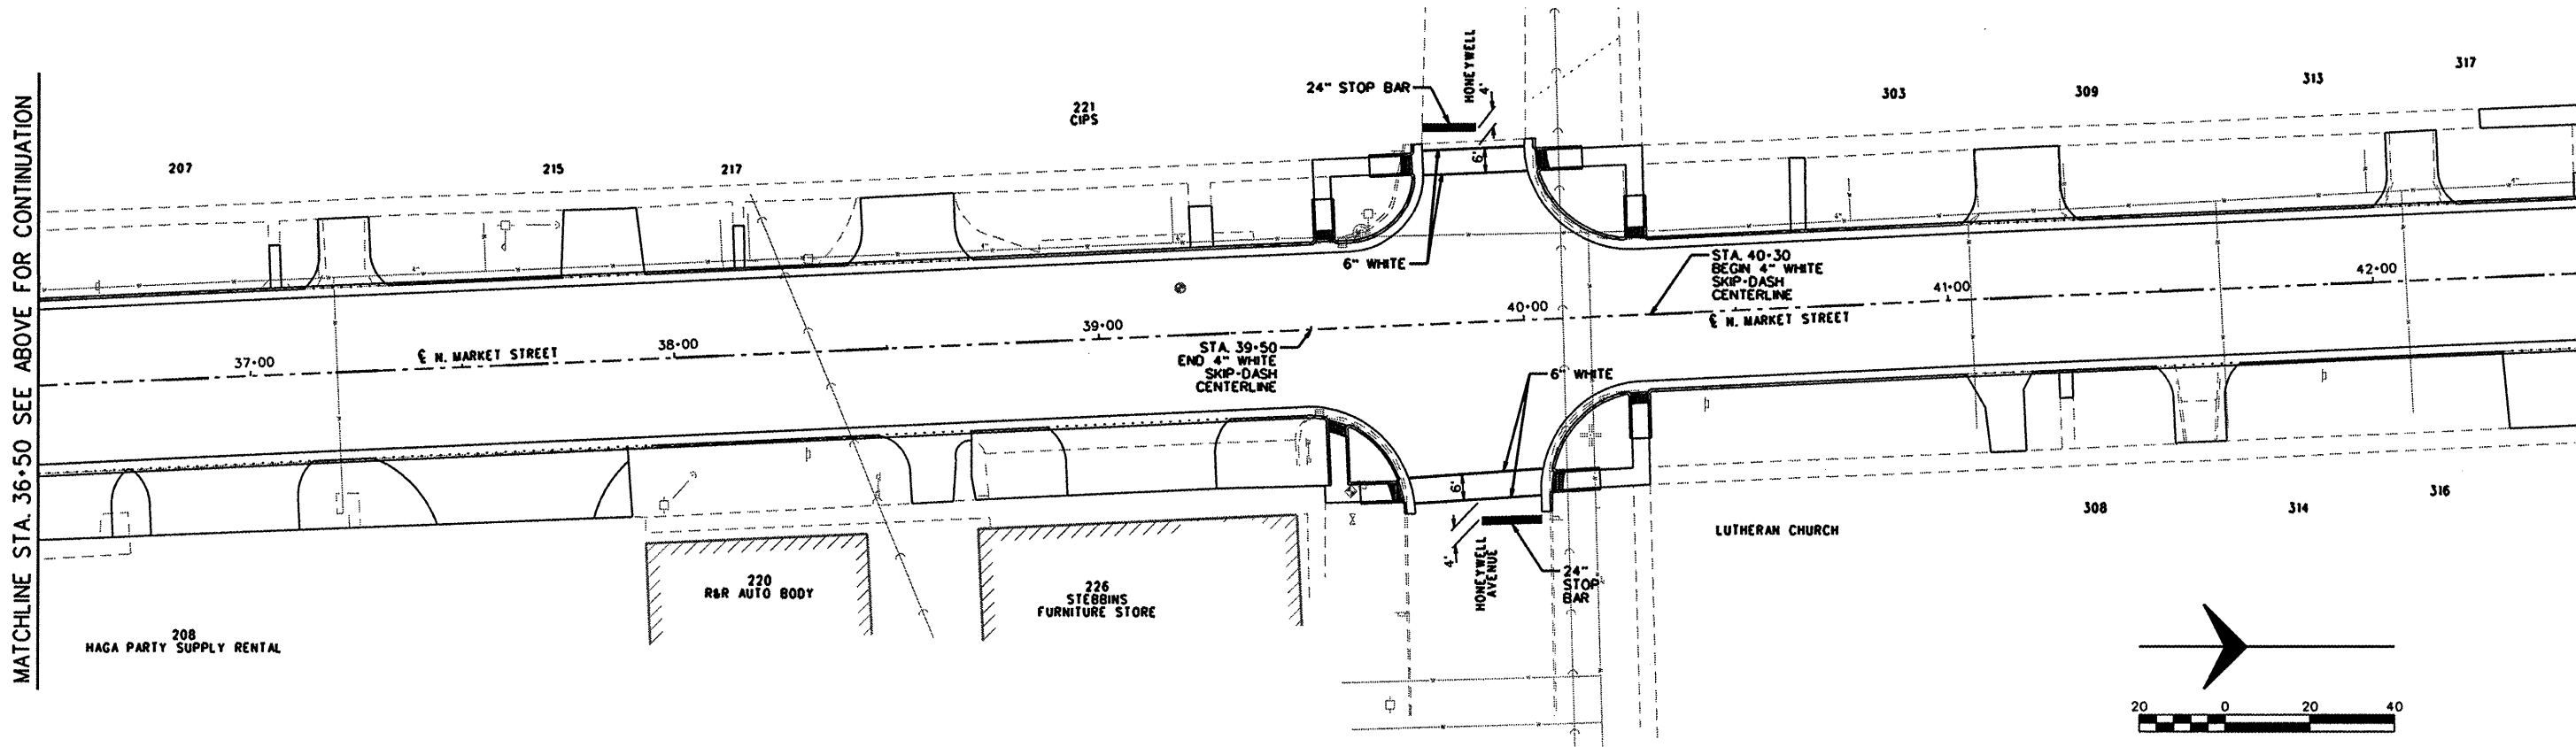

MATCHLINE STA. 36+50 SEE ABOVE FOR CONTINUATION

MATCHLINE STA. 42+50 SEE SHEET 41 FOR CONTINUATION

Striping Plan Sheet 1.dgn 7/22/2009 4:07:53 PM