

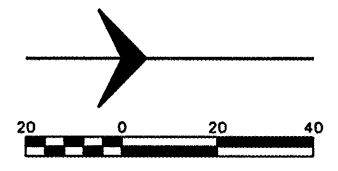



ROUTE NO.	SECTION	COUNTY	TOTAL SHEETS	SHEET NO.
FAU 6982	05-00050-00-RS	VERMILION	42	41
STA.		TO STA.		
F.H.W.A. REG.	ILLINOIS PROJECT	ARA-M-50310081		

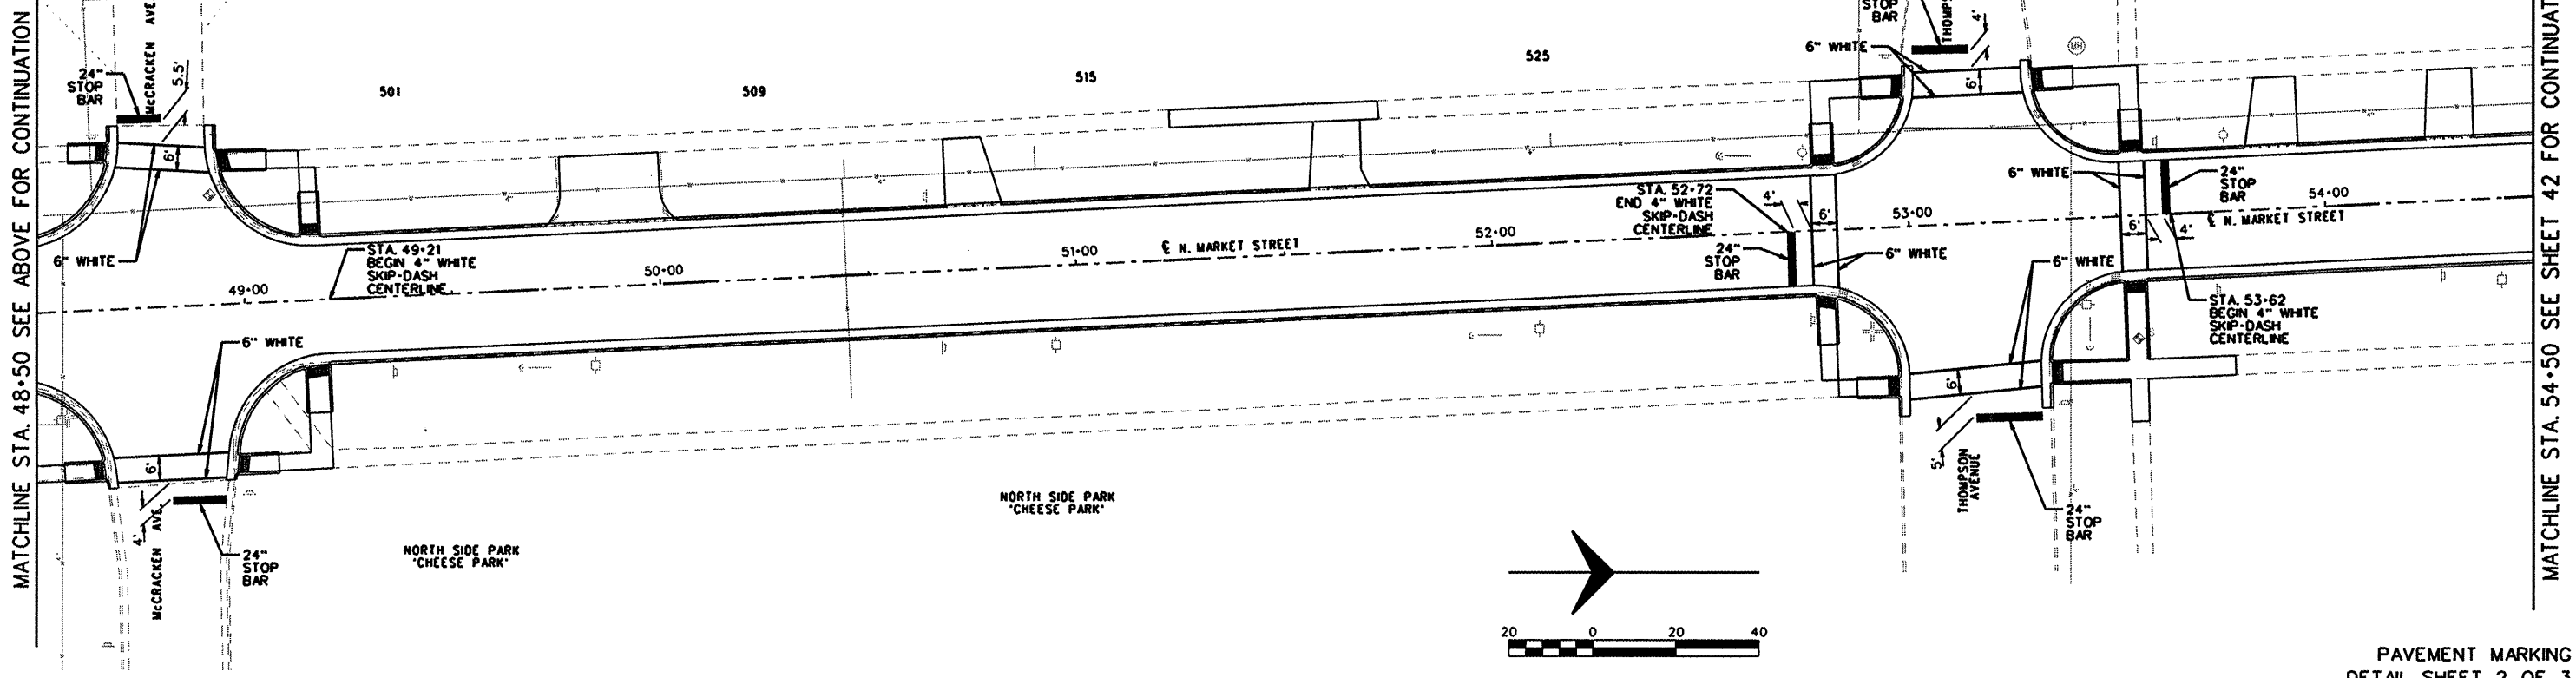

PLAN
 SURVEYED BY _____ DATE _____
 ALIGNED CHECKED _____
 RT. OF WAY CHECKED _____
 NO. _____

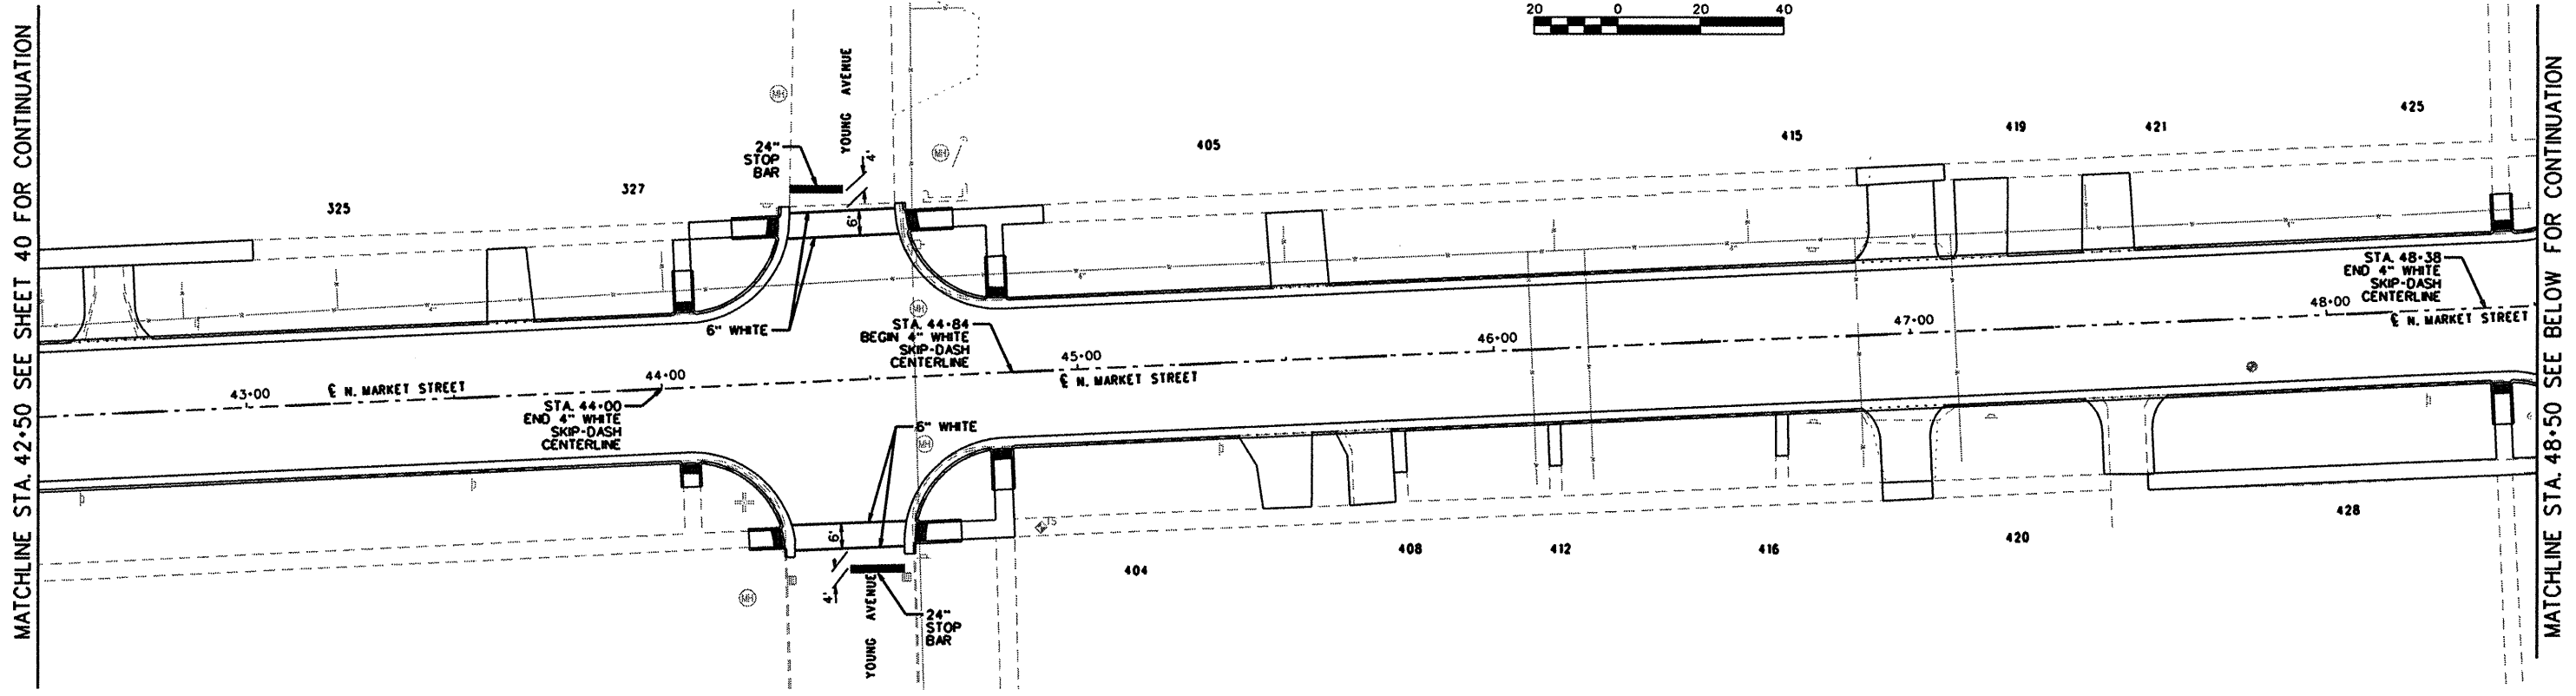

PROFILE
 SURVEYED BY _____ DATE _____
 GRADES CHECKED _____
 B.M.'S NOTED _____
 STRUCTURE NOTATIONS CHKD _____

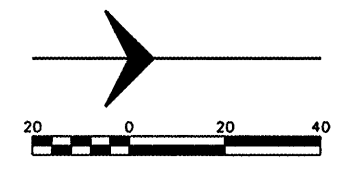

PAVEMENT MARKING
 DETAIL SHEET 2 OF 3

Striping Plan Sheet 2.dgn 7/22/2009 4:07:58 PM