


ROUTE NO.	SECTION	COUNTY	TOTAL SHEETS	SHEET NO.
FAU 6982	05-00050-00-RS	VERMILION	42	42
STA. _____		TO STA. _____		
F.H.W.A. REG.	ILLINOIS PROJECT	ARA-M-503(K008)		

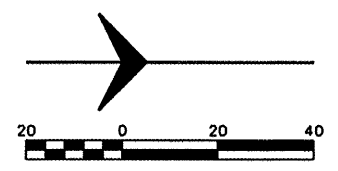


PLAN

SURVEYED	DATE
ALLOTTED	
CHECKED	
NO. _____	
RT. OF WAY CHECKED	
NO. _____	

MATCHLINE STA. 54+50 SEE SHEET 41 FOR CONTINUATION

MATCHLINE STA. 60+50 SEE BELOW FOR CONTINUATION


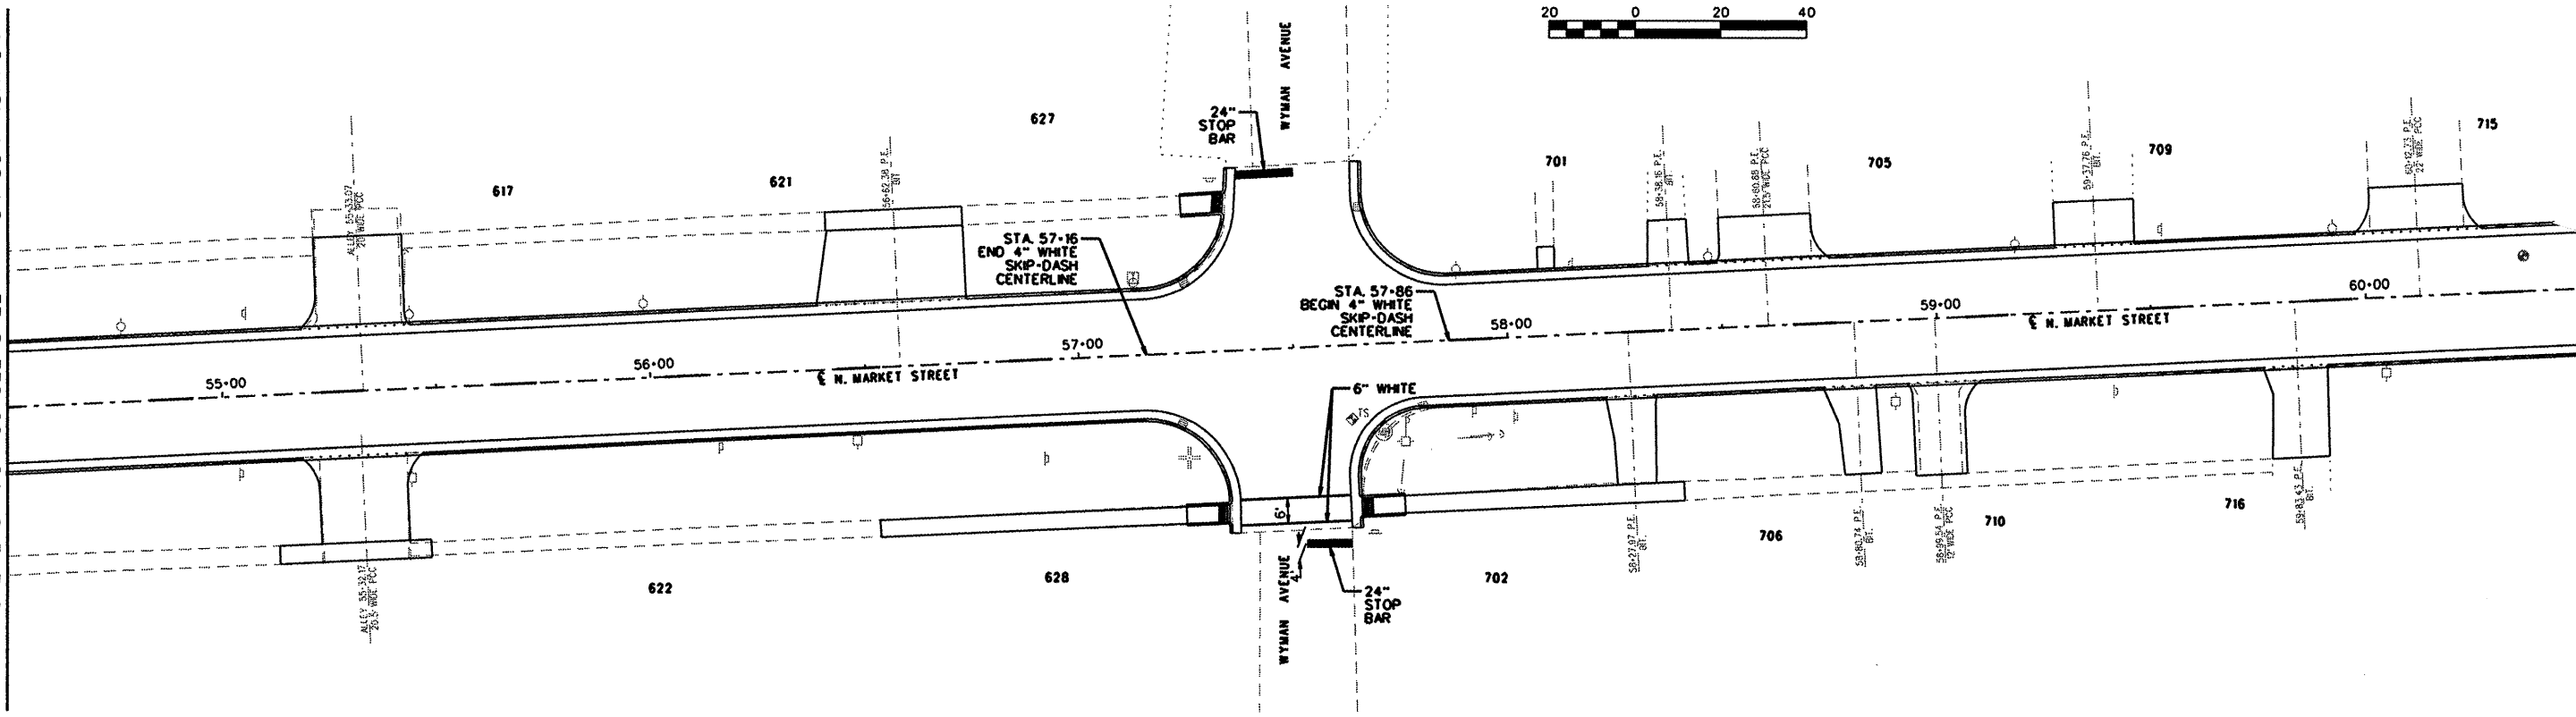


PROFILE

SURVEYED	DATE
ALLOTTED	
CHECKED	
NO. _____	
GRADES NOTED	
NO. _____	
STRUCTURE NOTATIONS CHKD	

MATCHLINE STA. 60+50 SEE ABOVE FOR CONTINUATION

STA 66-40
END 4" WHITE
SKIP-DASH
CENTERLINE

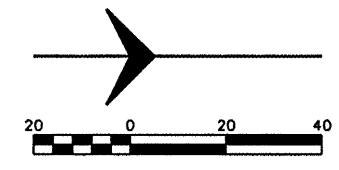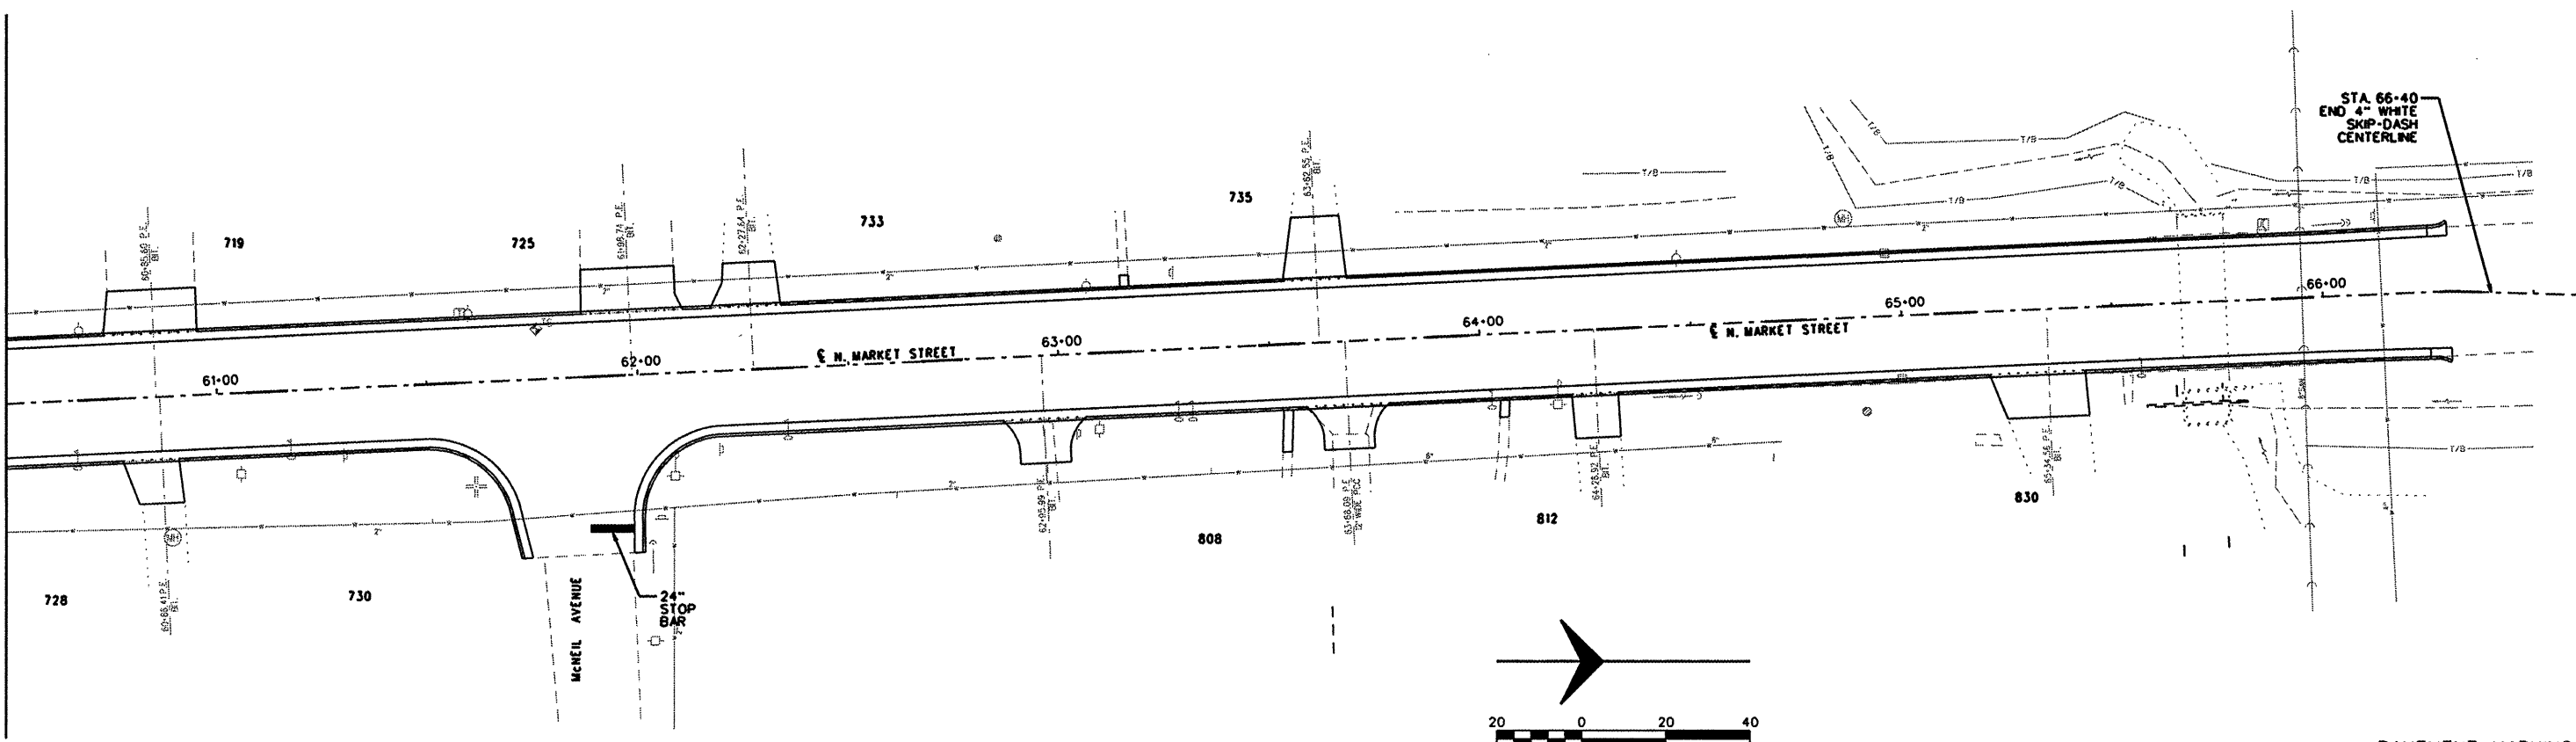

Striping Plan Sheet 3.dgn 7/22/2009 4:08:05 PM