


ROUTE NO.	SECTION	COUNTY	TOTAL SHEETS	SHEET NO.
FAU 7015	08-00026-00-RS	VERMILION	21	2
STA.		TO STA.		
F.H.W.A. REG.		ILLINOIS PROJECT NO. ARA-5018 (039)		

EXISTING TYPICAL SECTION


STA. 10+00 TO STA. 20+00

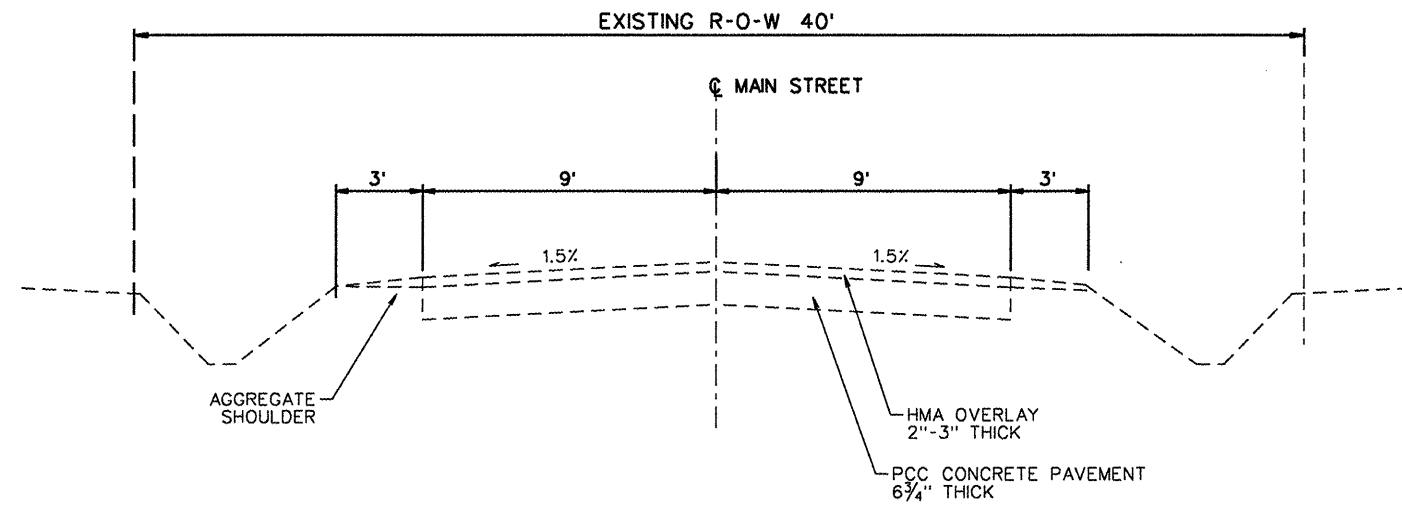

① WEST END TO CURBED SECTION WEST OF TRACKS

EXISTING TYPICAL SECTION


STA. 20+00 TO STA. 23+35

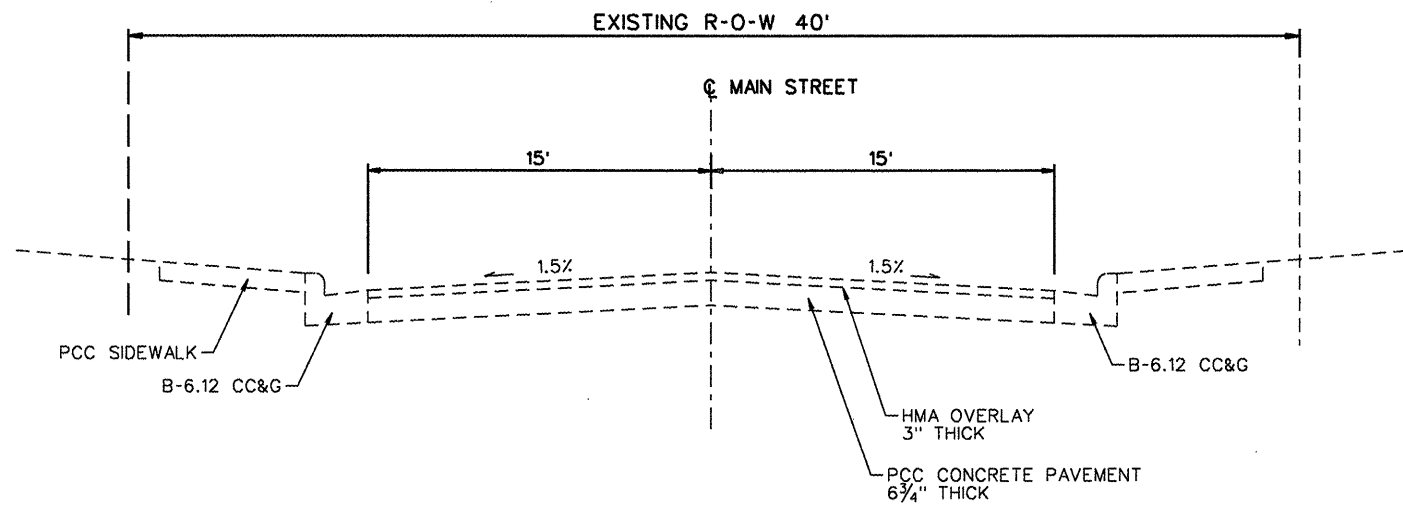

② CURBED SECTION WEST OF TRACKS

PROPOSED TYPICAL SECTION

STA. 10+00 TO STA. 20+00

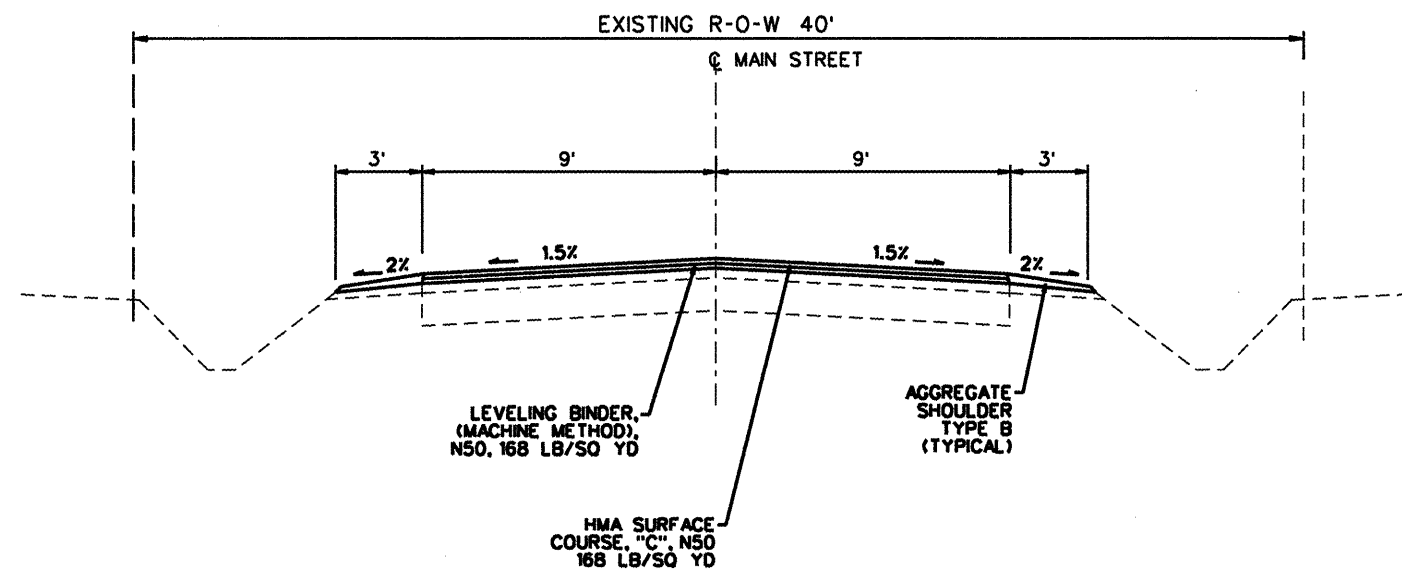


① WEST END TO CURBED SECTION WEST OF TRACKS

MINOR ARTERIAL
ADT = 1500

PROPOSED TYPICAL SECTION

STA. 20+00 TO STA. 23+35

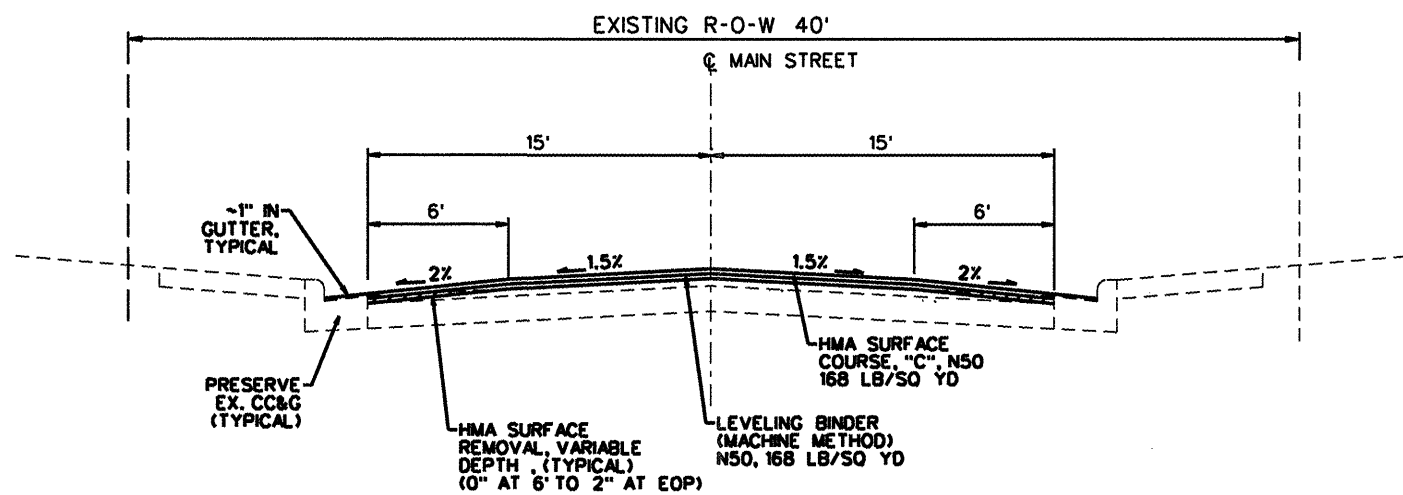

② CURBED SECTION WEST OF TRACKS

MAIN STREET, WESTVILLE, IL
SECTION 08-00026-00-RS