


ROUTE NO.	SECTION	COUNTY	TOTAL SHEETS	SHEET NO.
FAU 7015	08-00026-00-RS	VERMILION	21	3
STA. TO STA.				
F.H.W.A. REG.		ILLINOIS PROJECT NO. ARA-5016 (039)		

EXISTING TYPICAL SECTION


STA. 23+35 TO STA. 36+10
STA. 37+65 TO STA. 46+87

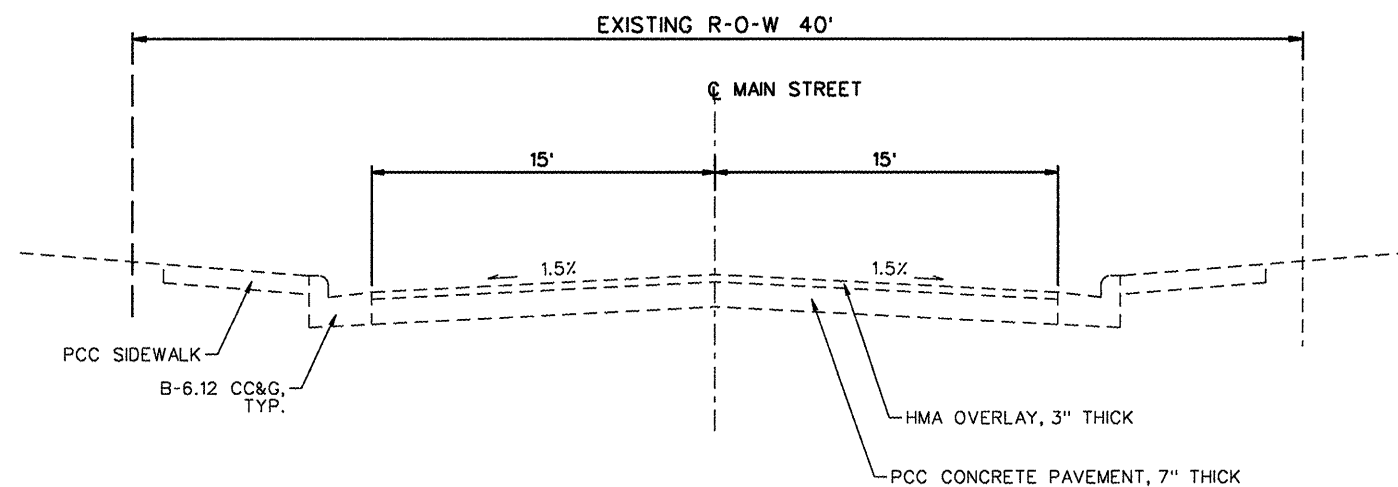

③ TRACKS TO ROUTE 1; ROUTE 1 TO JEFFERSON / WALNUT

EXISTING TYPICAL SECTION


STA. 46+87 TO STA. 55+95.33

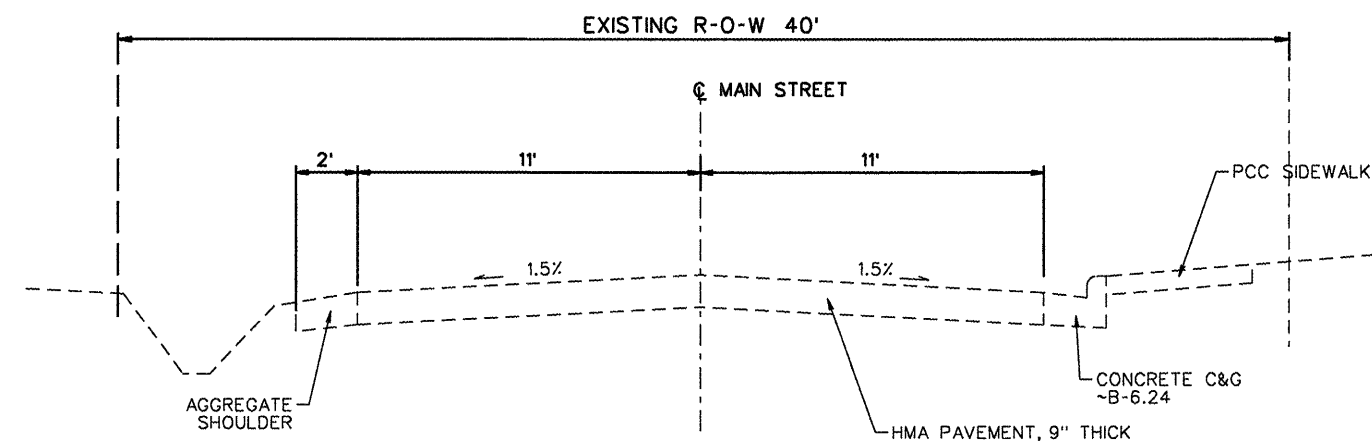

④ JEFFERSON / WALNUT TO EAST END

PROPOSED TYPICAL SECTION

STA. 23+35 TO STA. 36+10
STA. 37+65 TO STA. 46+87

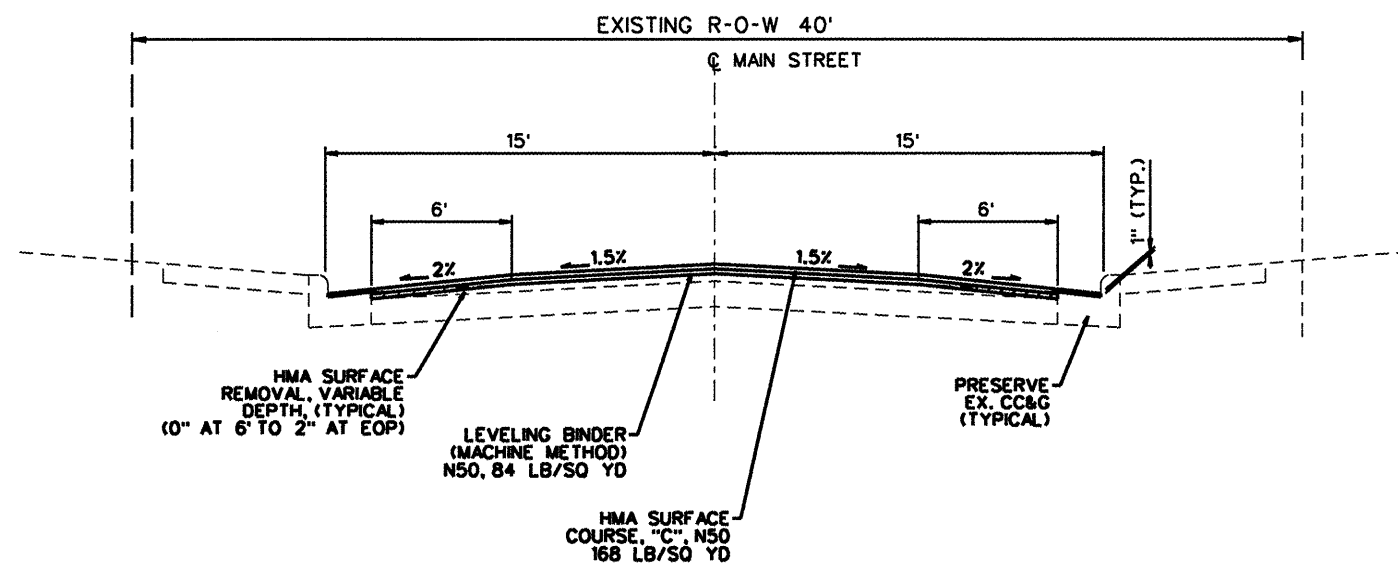


③ TRACKS TO ROUTE 1; ROUTE 1 TO JEFFERSON / WALNUT

MINOR ARTERIAL
ADT = 2400-3400

PROPOSED TYPICAL SECTION

STA. 46+87 TO STA. 55+95.33

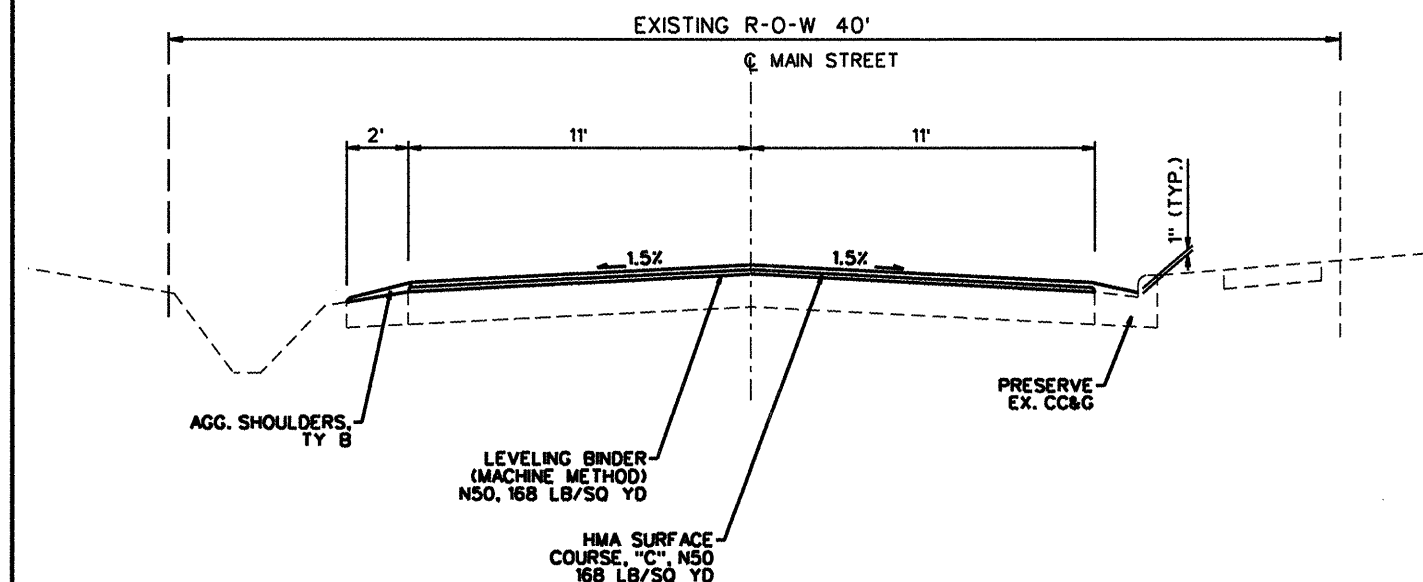

④ JEFFERSON / WALNUT TO EAST END

MINOR ARTERIAL
ADT = 2400