


ROUTE NO.	SECTION	COUNTY	TOTAL SHEETS	SHEET NO.
FAU 7015	08-00026-00-RS	VERMILION	21	8
STA. TO STA.		F.H.W.A. REG. ILLINOIS PROJECT NO. ARA-5016 (039)		


PLAN	SURVEYED	DATE
	PLOTTED	
	ALIGNED	
	CHECKED	
	RT. OF WAY	
	CHECKED	
	NO.	

PROFILE	SURVEYED	DATE
	PLOTTED	
	GRADES	
	CHECKED	
	FIELD	
	NOTED	
	STRUCTURE	
	NOTATIONS	
	CHECKED	
	NO.	

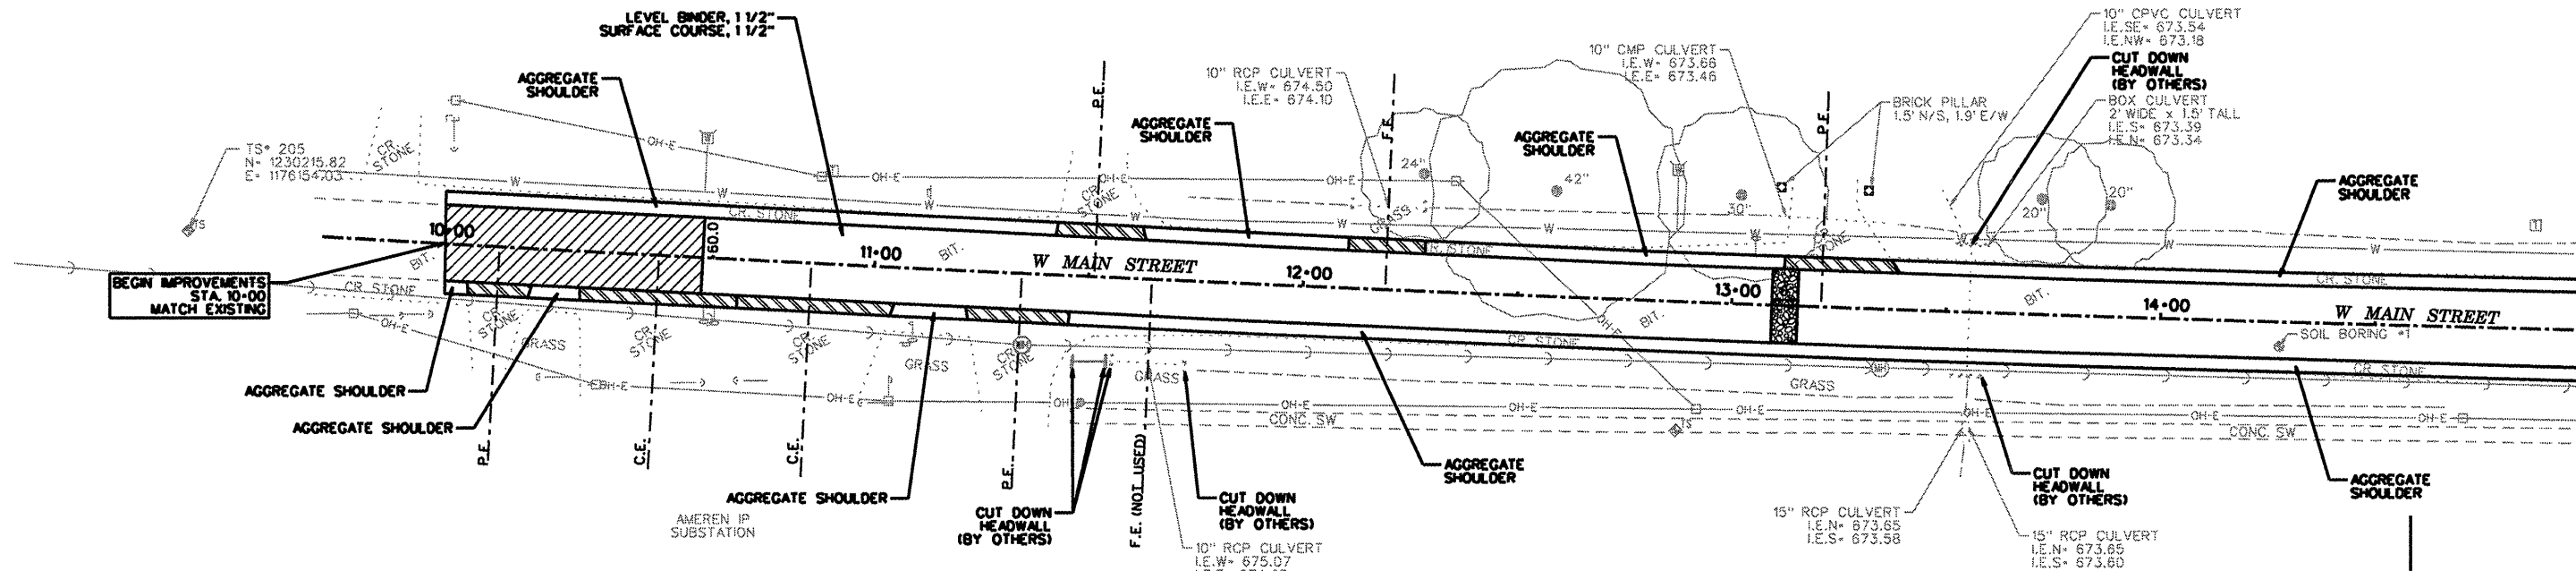


LEGEND

- BUTT JOINT
- CLASS D PATCH
- DRIVEWAY - INCIDENTAL HMA SURFACING
- CURB & GUTTER REMOVE & REPLACE

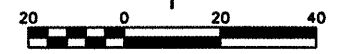

MATCHLINE STA. 15+00 SEE SHEET 9

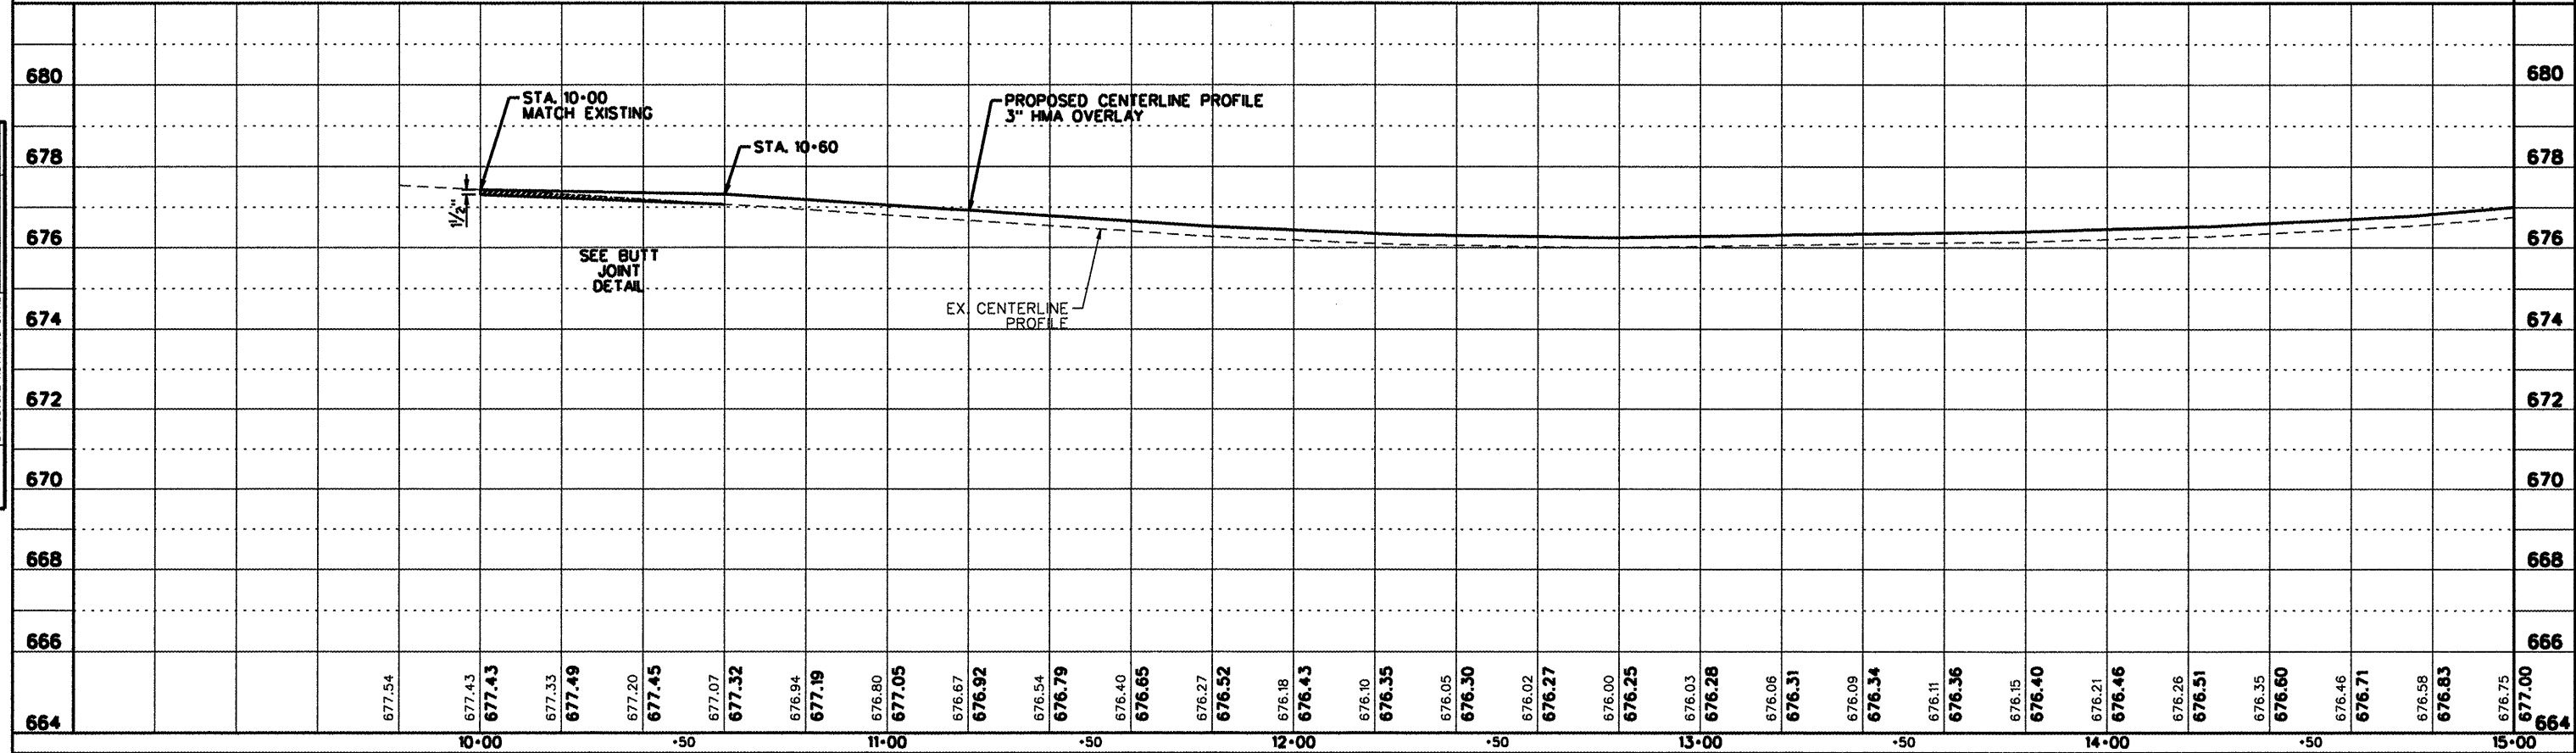

J:\09078\drawings\PP1.dgn 7/16/2009 3:36:43 PM