


ROUTE NO.	SECTION	COUNTY	TOTAL SHEETS	SHEET NO.
FAU 7015	08-00026-00-RS	VERMILION	21	9
STA. TO STA.		F.H.W.A. REG. ILLINOIS PROJECT NO. ARA-5016 (039)		

LEGEND

- BUTT JOINT
- CLASS D PATCH
- DRIVEWAY - INCIDENTAL HMA SURFACING
- CURB & GUTTER REMOVE & REPLACE


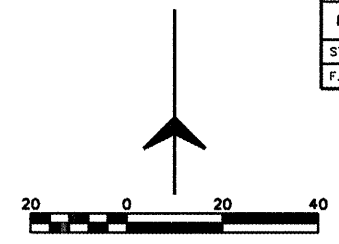


PLAN

DATE	
BY	
SURVEYED	
PLOTTED	
NOTE BOOK ALIGNMENT CHECKED	
RT. OF WAY CHECKED	
NO.	

PROFILE

DATE	
BY	
SURVEYED	
PLOTTED	
NOTE BOOK GRADES CHECKED	
STAKING NOTED	
STRUCTURE NOTATIONS CHECKED	
NO.	

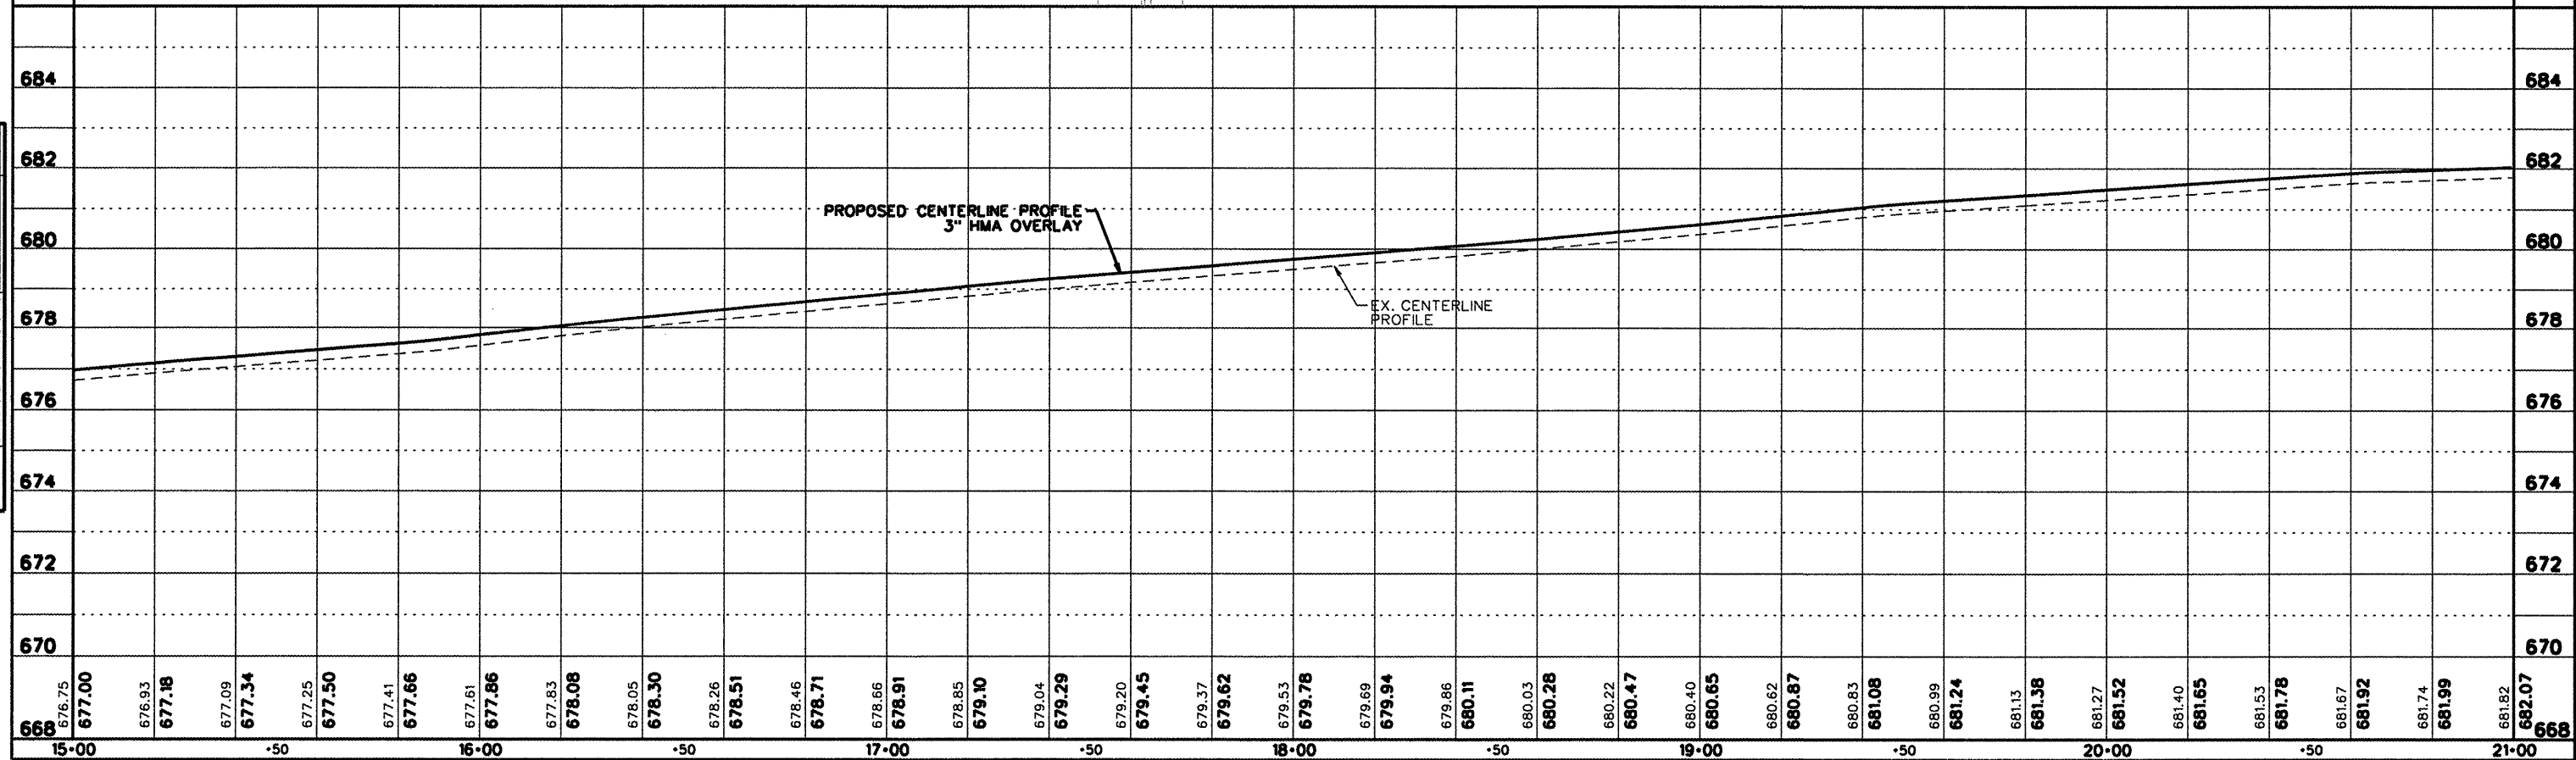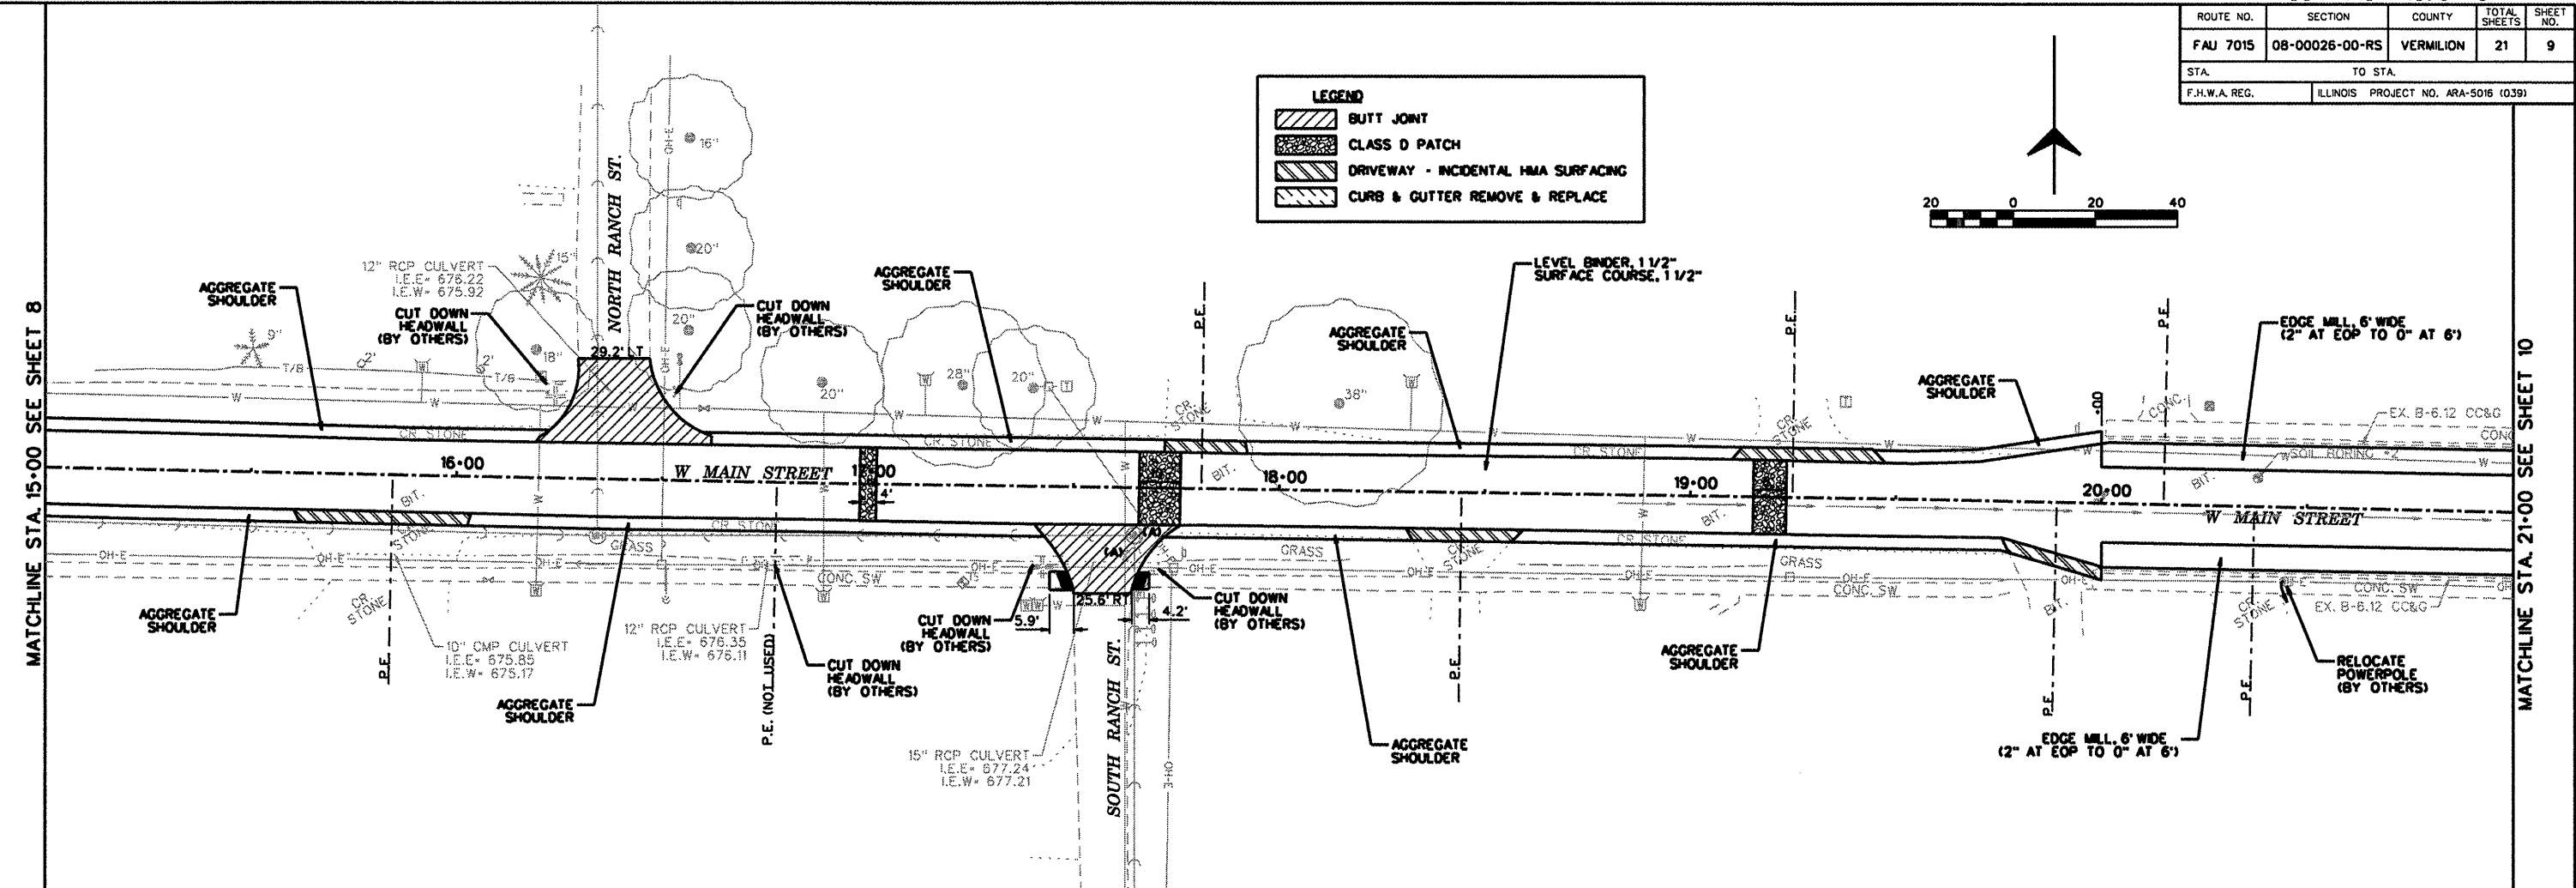

J:\09078\drawings\PP2.dgn 7/15/2009 3:36:47 PM