


 
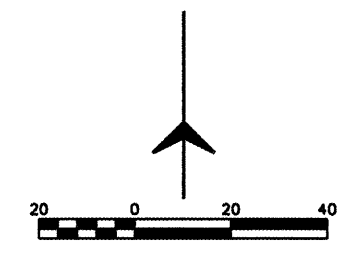
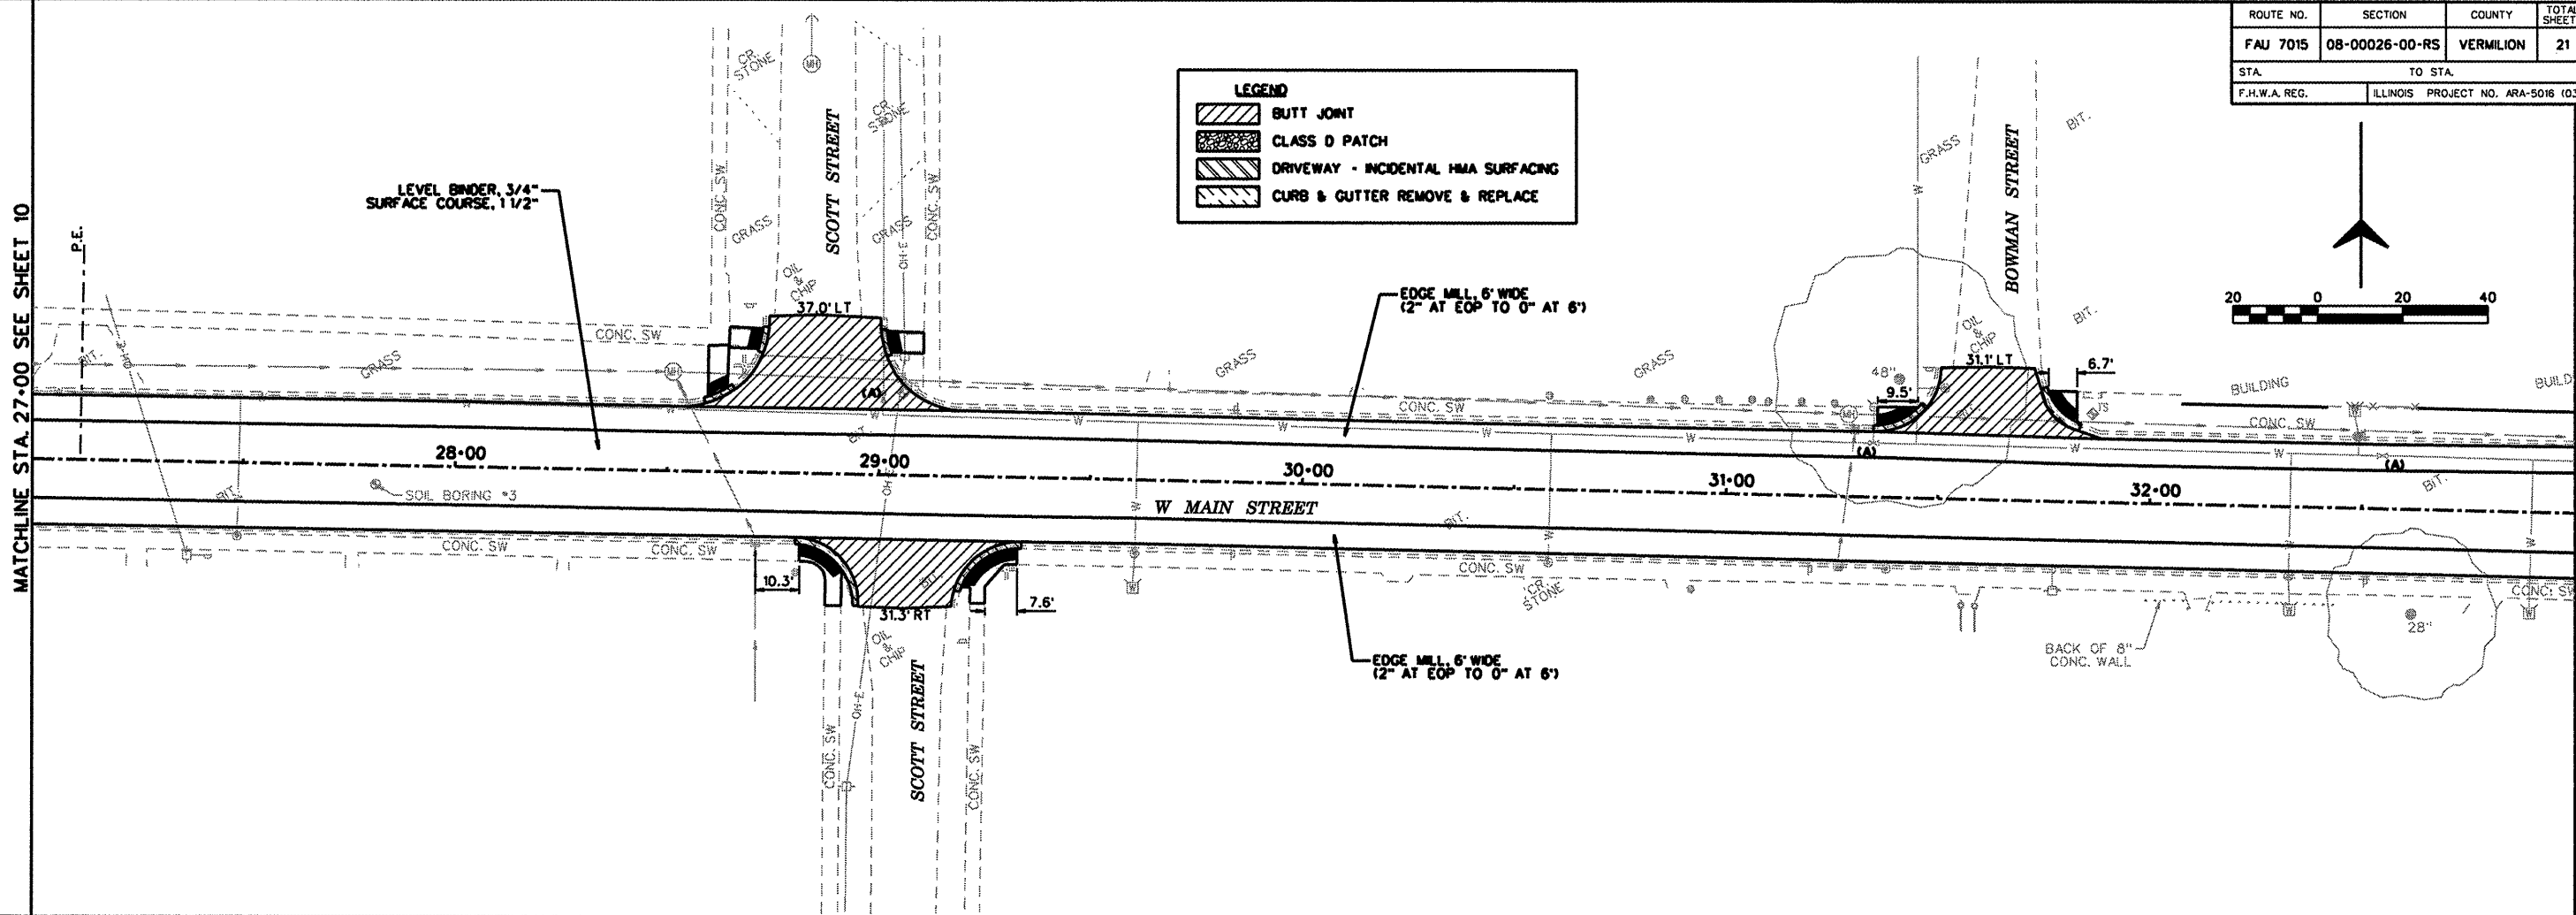


ROUTE NO.	SECTION	COUNTY	TOTAL SHEETS	SHEET NO.
FAU 7015	08-00026-00-RS	VERMILION	21	11
STA.	TO STA.			
F.H.W.A. REG.	ILLINOIS PROJECT NO. ARA-5016 (039)			

LEGEND

-  BUTT JOINT
-  CLASS D PATCH
-  DRIVEWAY - INCIDENTAL HMA SURFACING
-  CURB & GUTTER REMOVE & REPLACE




PLAN

DATE	
BY	
SURVEYED	
PLOTTED	
NOTE BOOK ALIGNMENT CHECKED	
NO. OF WAY CHECKED	

PROFILE

DATE	
BY	
SURVEYED	
PLOTTED	
GRADES CHECKED	
EMAIL NOTED	
STRUCTURE NOTATIONS CHKD	

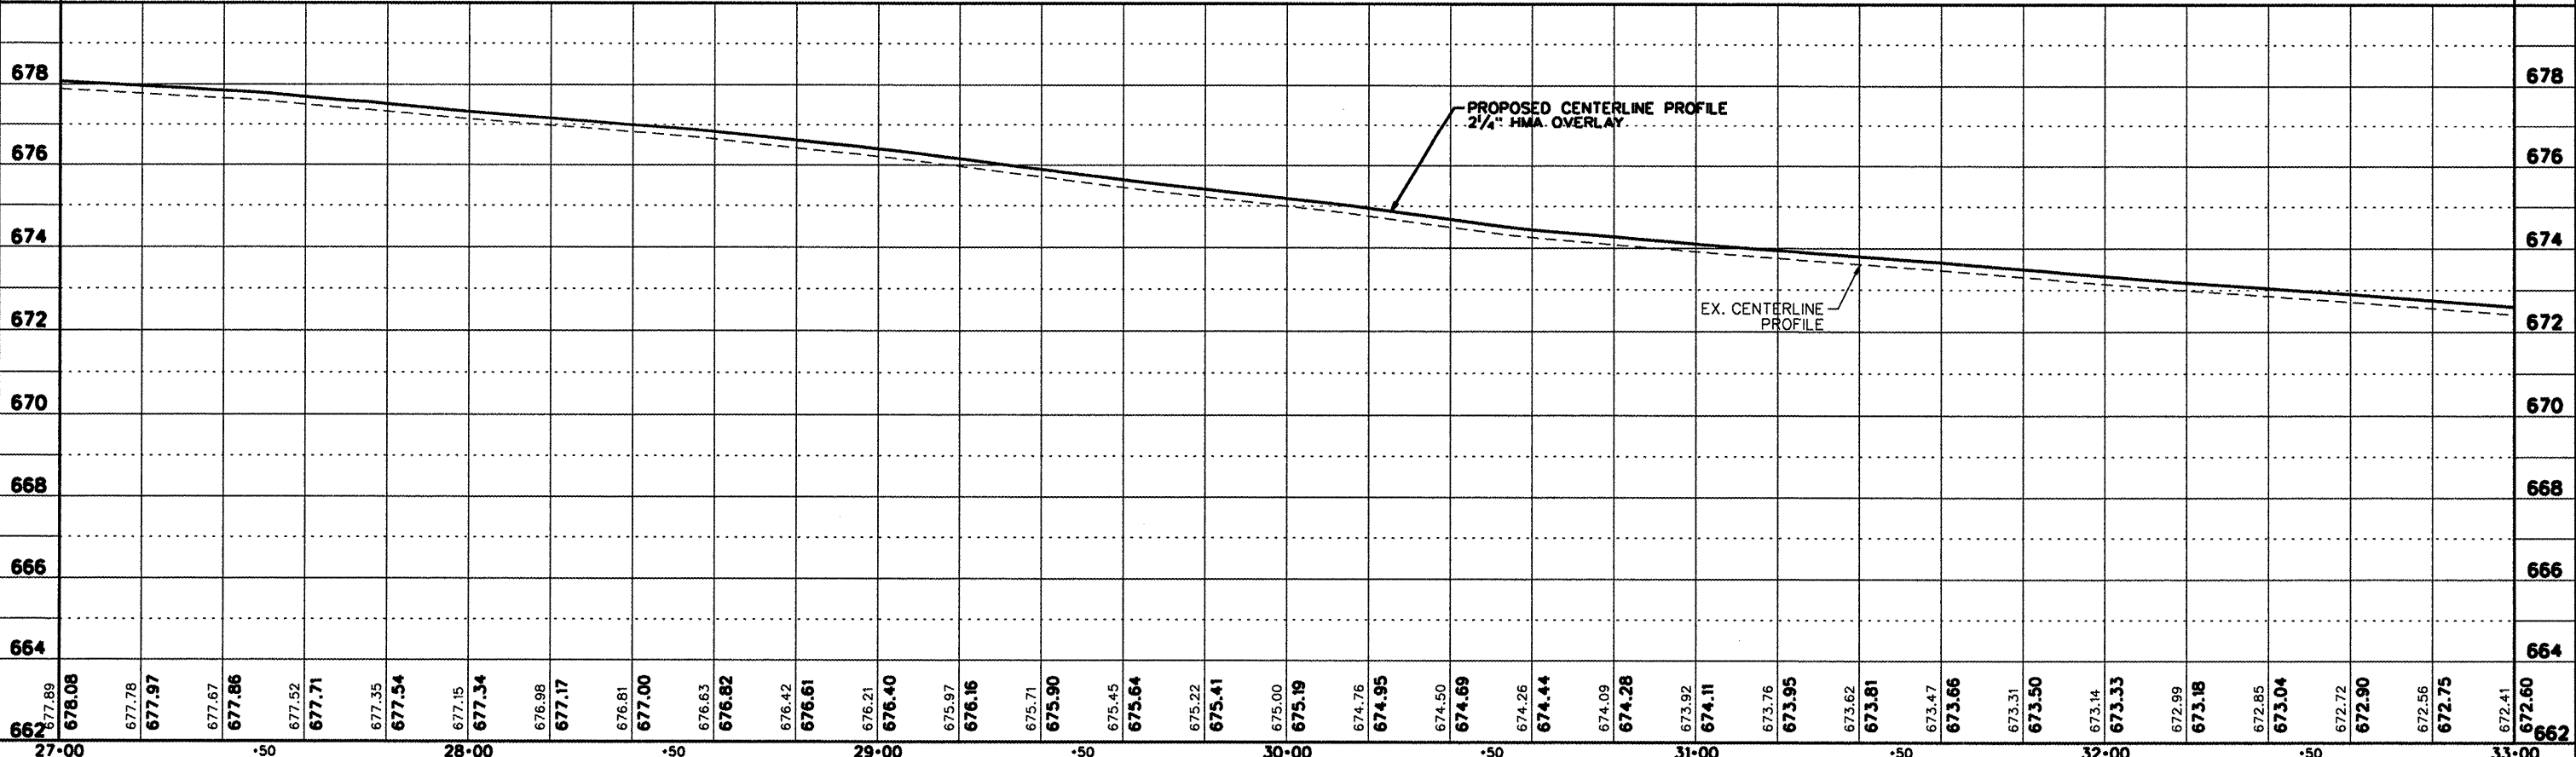

J:\09078\drawings\PP4.dgn 7/15/2009 3:36:56 PM