


ROUTE NO.	SECTION	COUNTY	TOTAL SHEETS	SHEET NO.
FAU 7015	08-00026-00-RS	VERMILION	21	12
STA. _____ TO STA. _____		F.H.W.A. REG. ILLINOIS PROJECT NO. ARA-5016 (039)		


PLAN	SURVEYED	DATE
	PLOTTED	
	ALIGNED	
	CHECKED	
	RT. OF WAY	
	CHECKED	
	NO.	

PROFILE	SURVEYED	DATE
	PLOTTED	
	GRADES	
	NOTED	
	STRUCTURE	
	NOTATIONS	
	CHRG.	
	NO.	

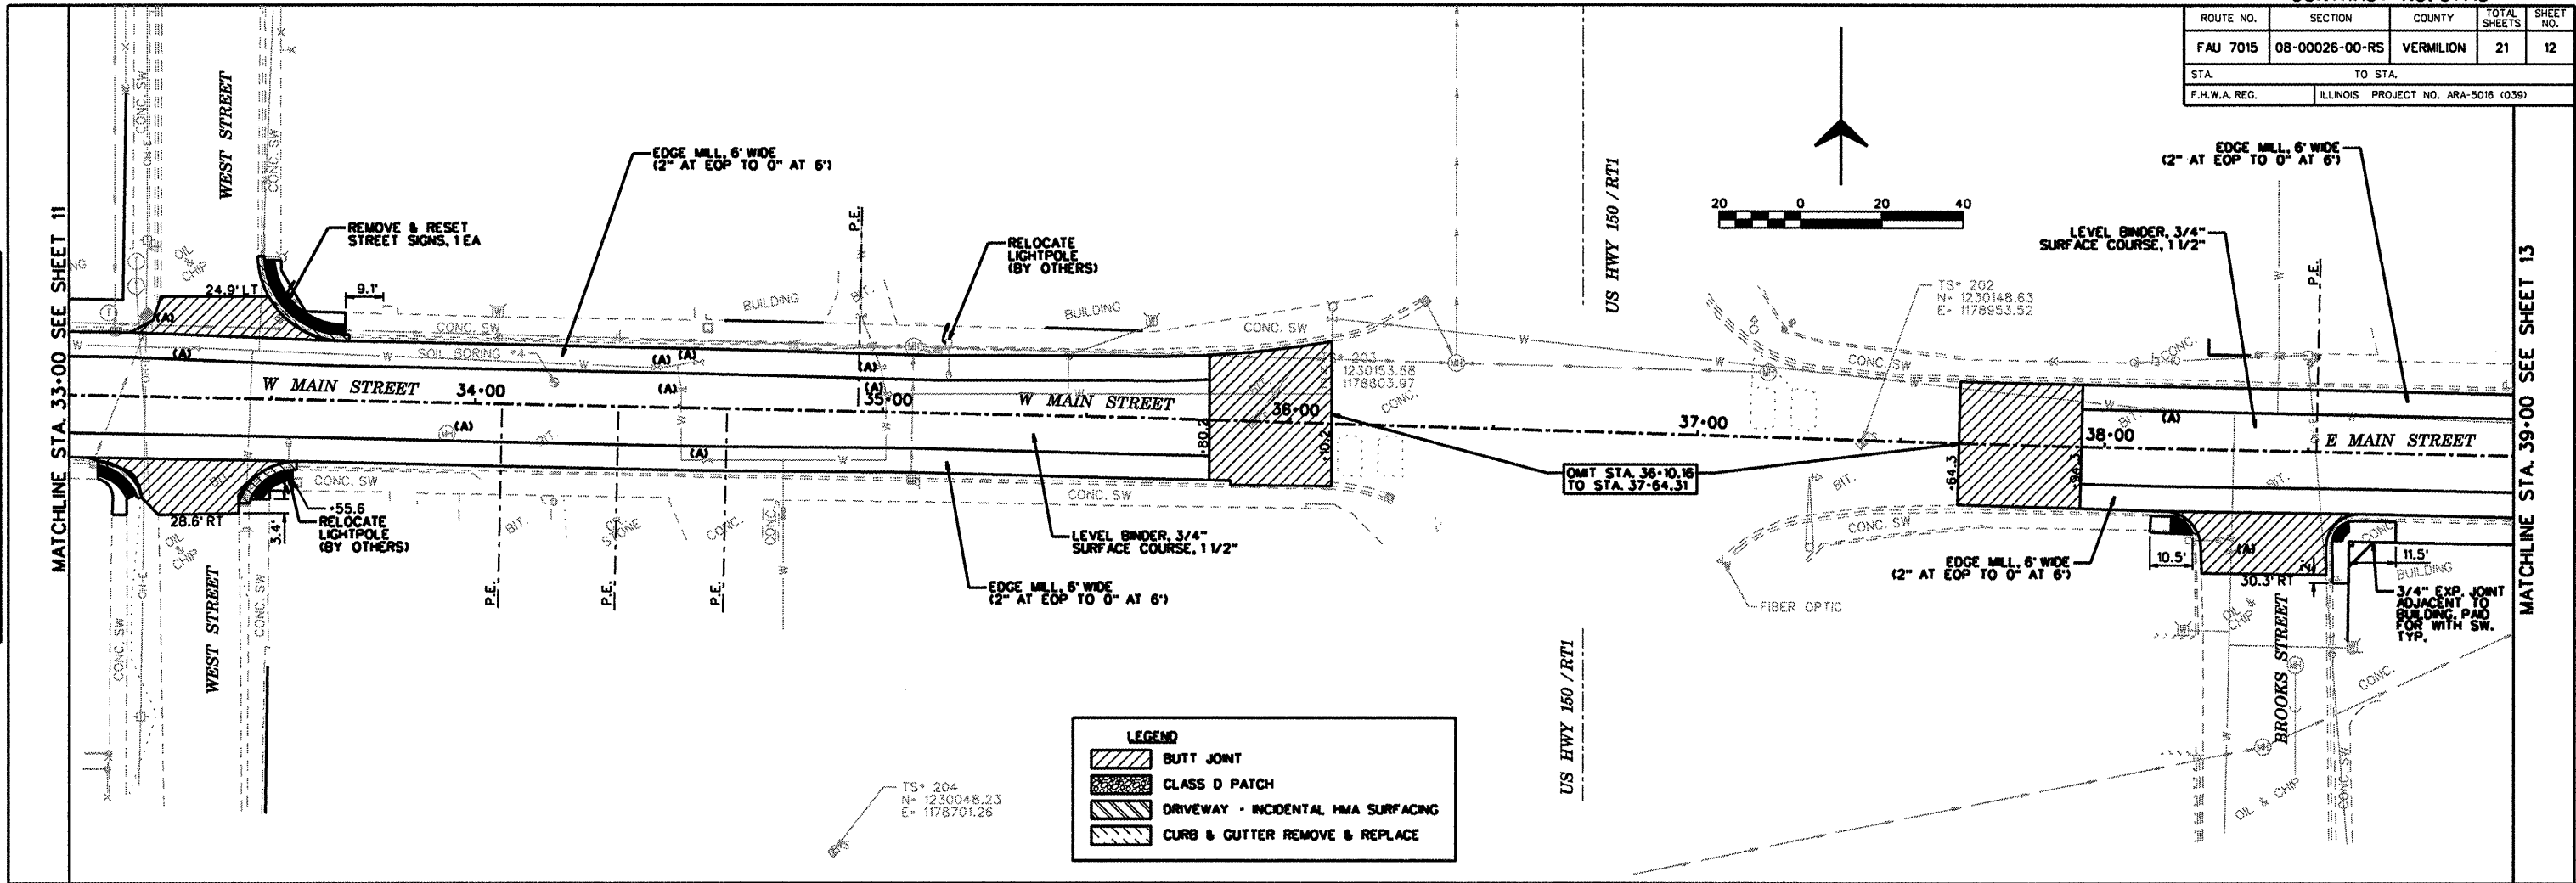

LEGEND

- BUTT JOINT
- CLASS D PATCH
- DRIVEWAY - INCIDENTAL HMA SURFACING
- CURB & GUTTER REMOVE & REPLACE

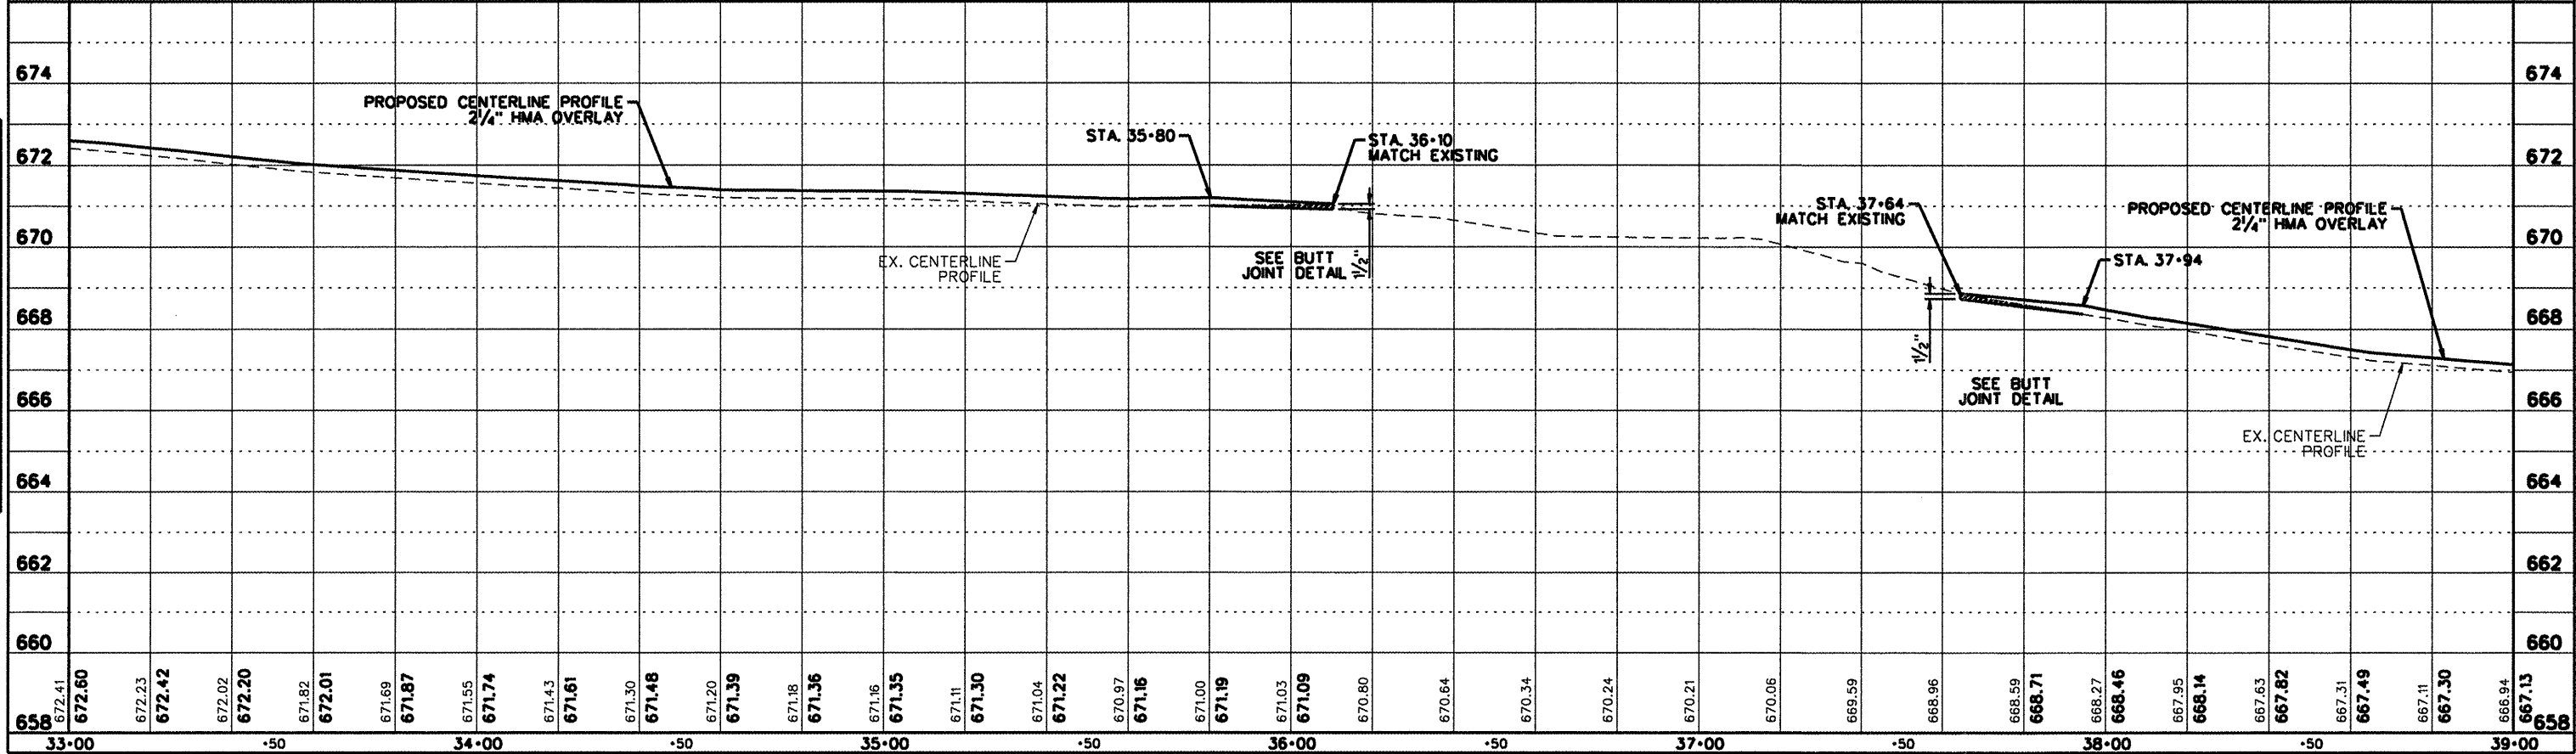

J:\09078\Drawings\PP5.dgn 7/15/2009 4:02:26 PM