

ROUTE NO.	SECTION	COUNTY	TOTAL SHEETS	SHEET NO.
FAU 7015	08-00026-00-RS	VERMILION	21	13
STA. TO STA.		F.H.W.A. REG. ILLINOIS PROJECT NO. ARA-5016 (039)		

**LEGEND**




- BUTT JOINT
- CLASS D PATCH
- DRIVEWAY - INCIDENTAL HMA SURFACING
- CURB & GUTTER REMOVE & REPLACE

**PLAN**

DATE	
BY	
SURVEYED	
PLOTTED	
NOTE BOOK	
ALIGNMENT CHECKED	
RT. OF WAY CHECKED	
NO.	

**PROFILE**

DATE	
BY	
SURVEYED	
PLOTTED	
NOTE BOOK	
GRADES CHECKED	
BLMS NOTED	
STRUCTURE NOTATIONS CHKD	
NO.	

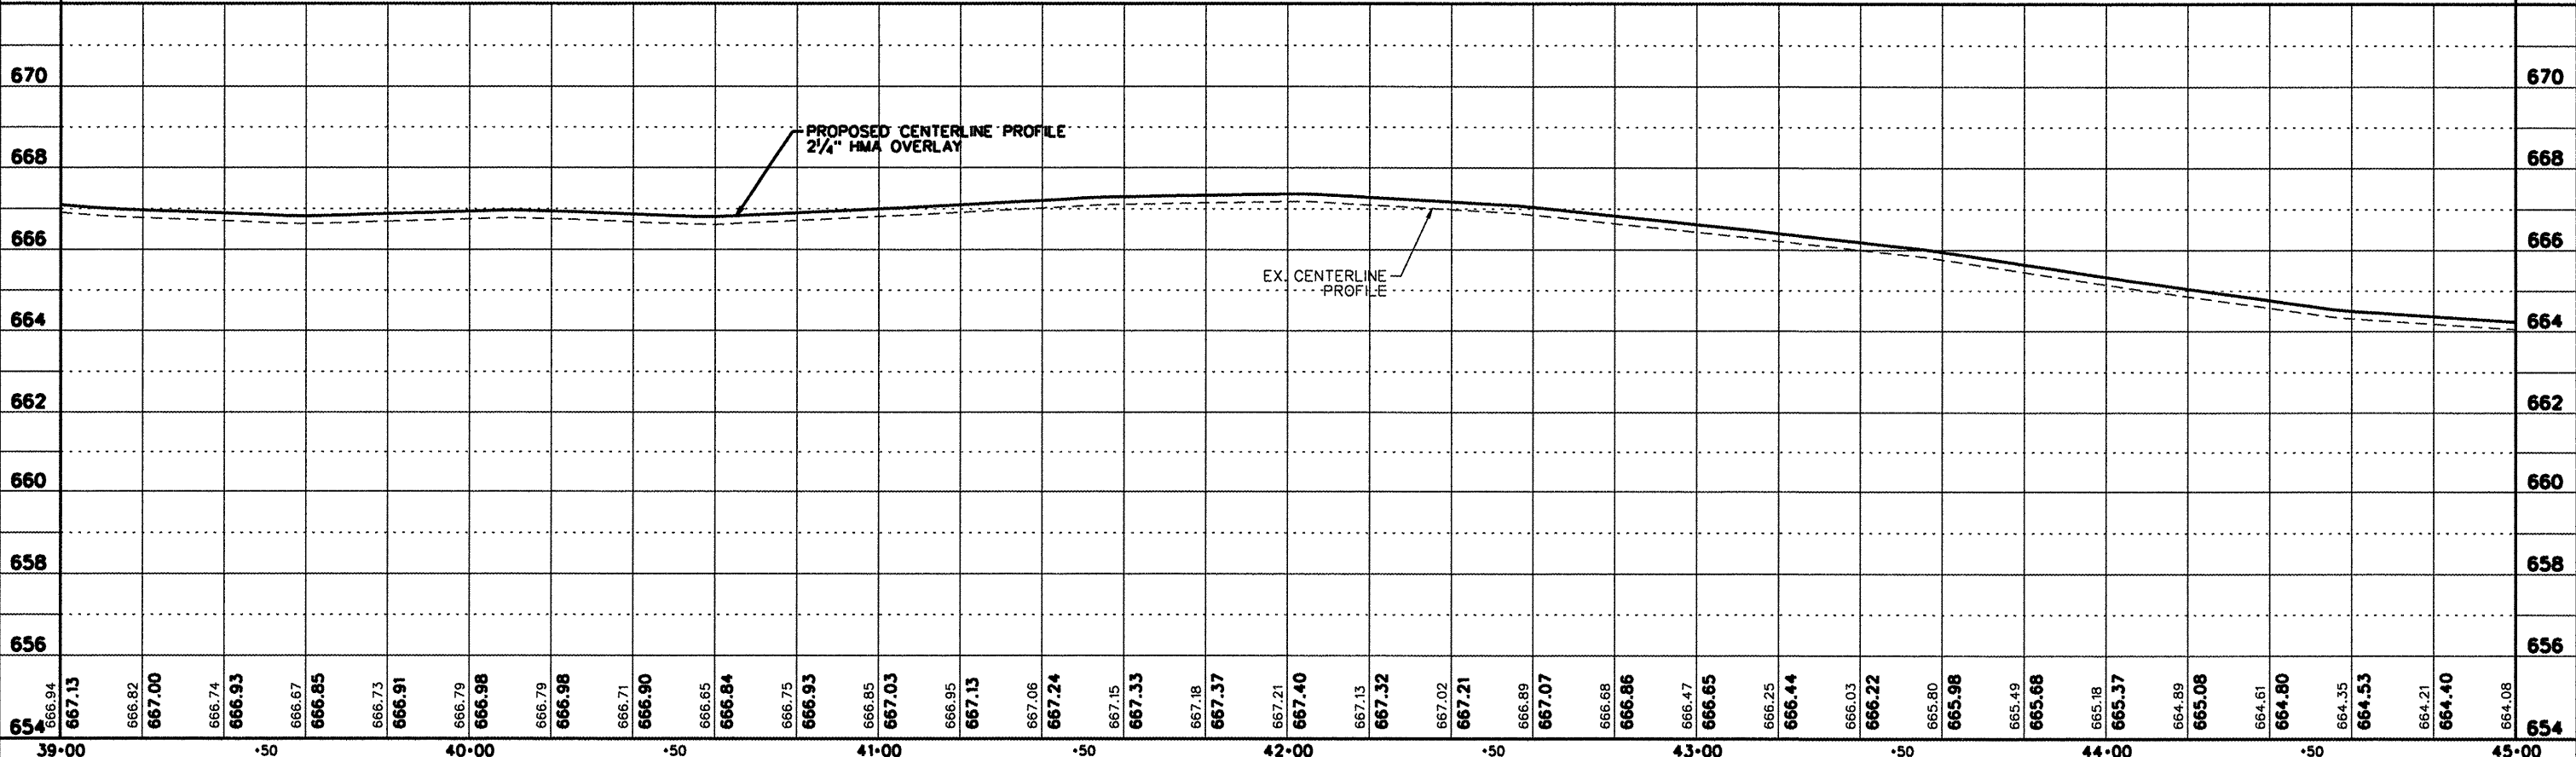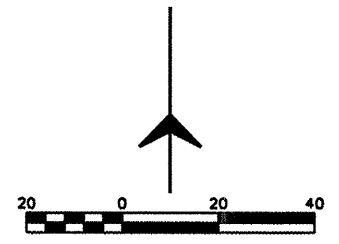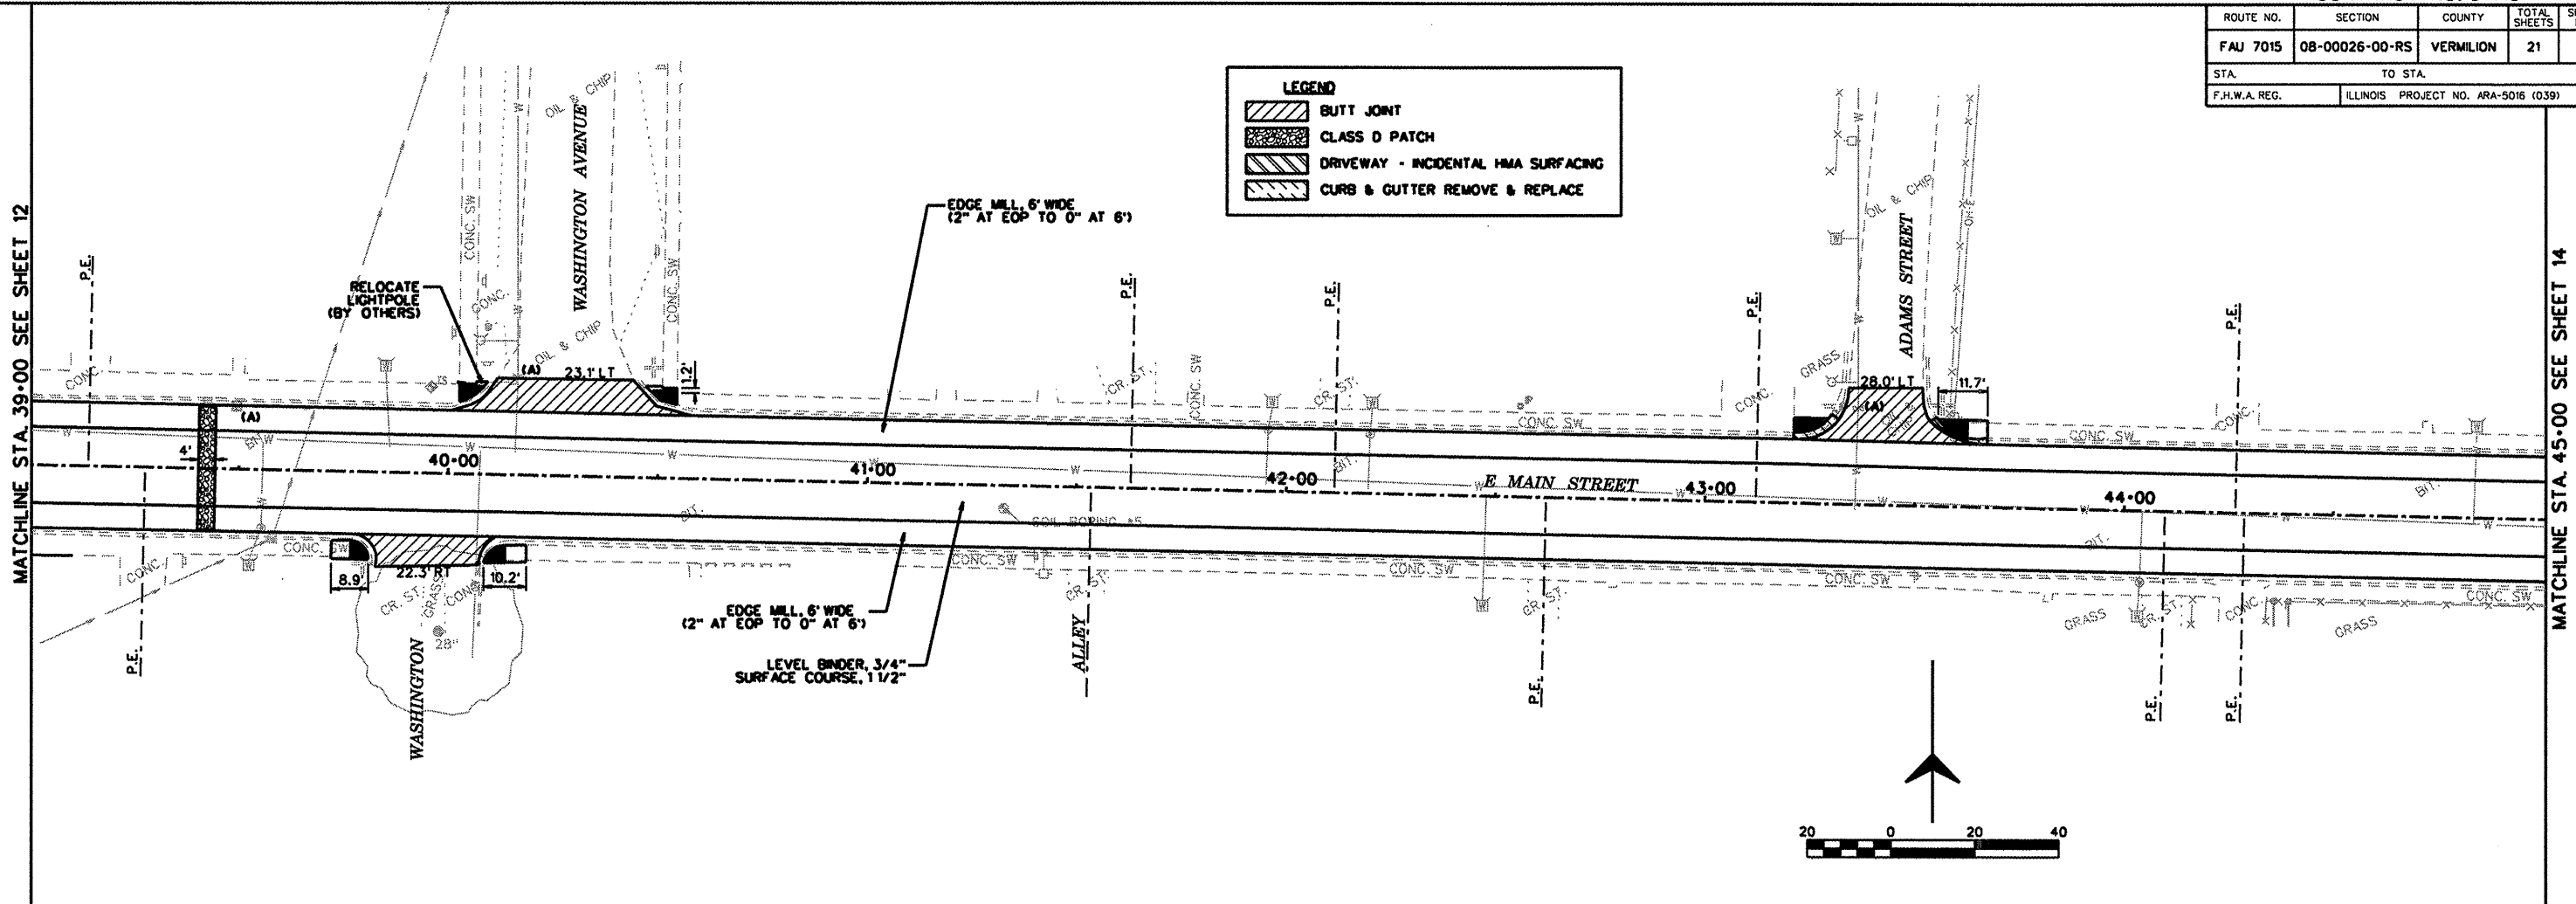

j:\09078\drawings\PP6.dgn 7/15/2009 3:37:08 PM