
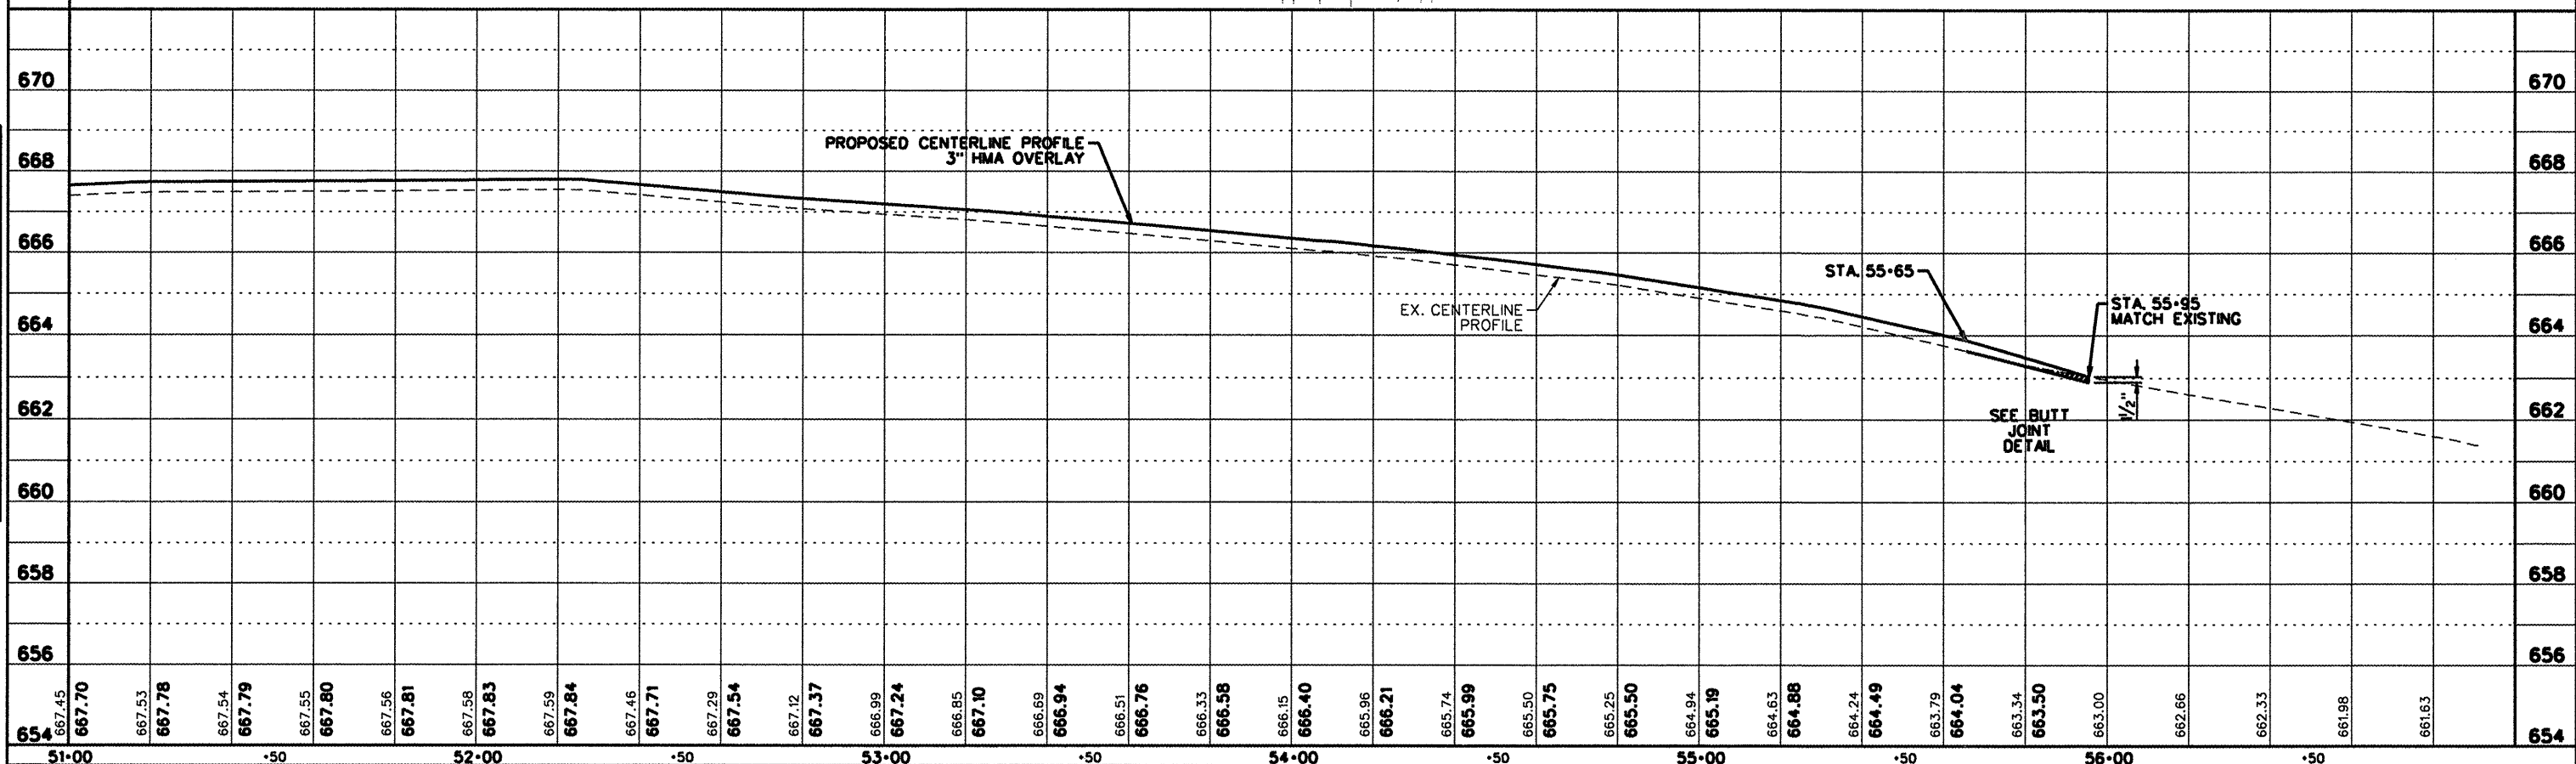


ROUTE NO.	SECTION	COUNTY	TOTAL SHEETS	SHEET NO.
FAU 7015	08-00026-00-RS	VERMILION	21	15
STA.	TO STA.			
F.H.W.A. REG.	ILLINOIS PROJECT NO. ARA-5018 (039)			

**LEGEND**

- BUTT JOINT
- CLASS D PATCH
- DRIVEWAY - INCIDENTAL HMA SURFACING
- CURB & GUTTER REMOVE & REPLACE

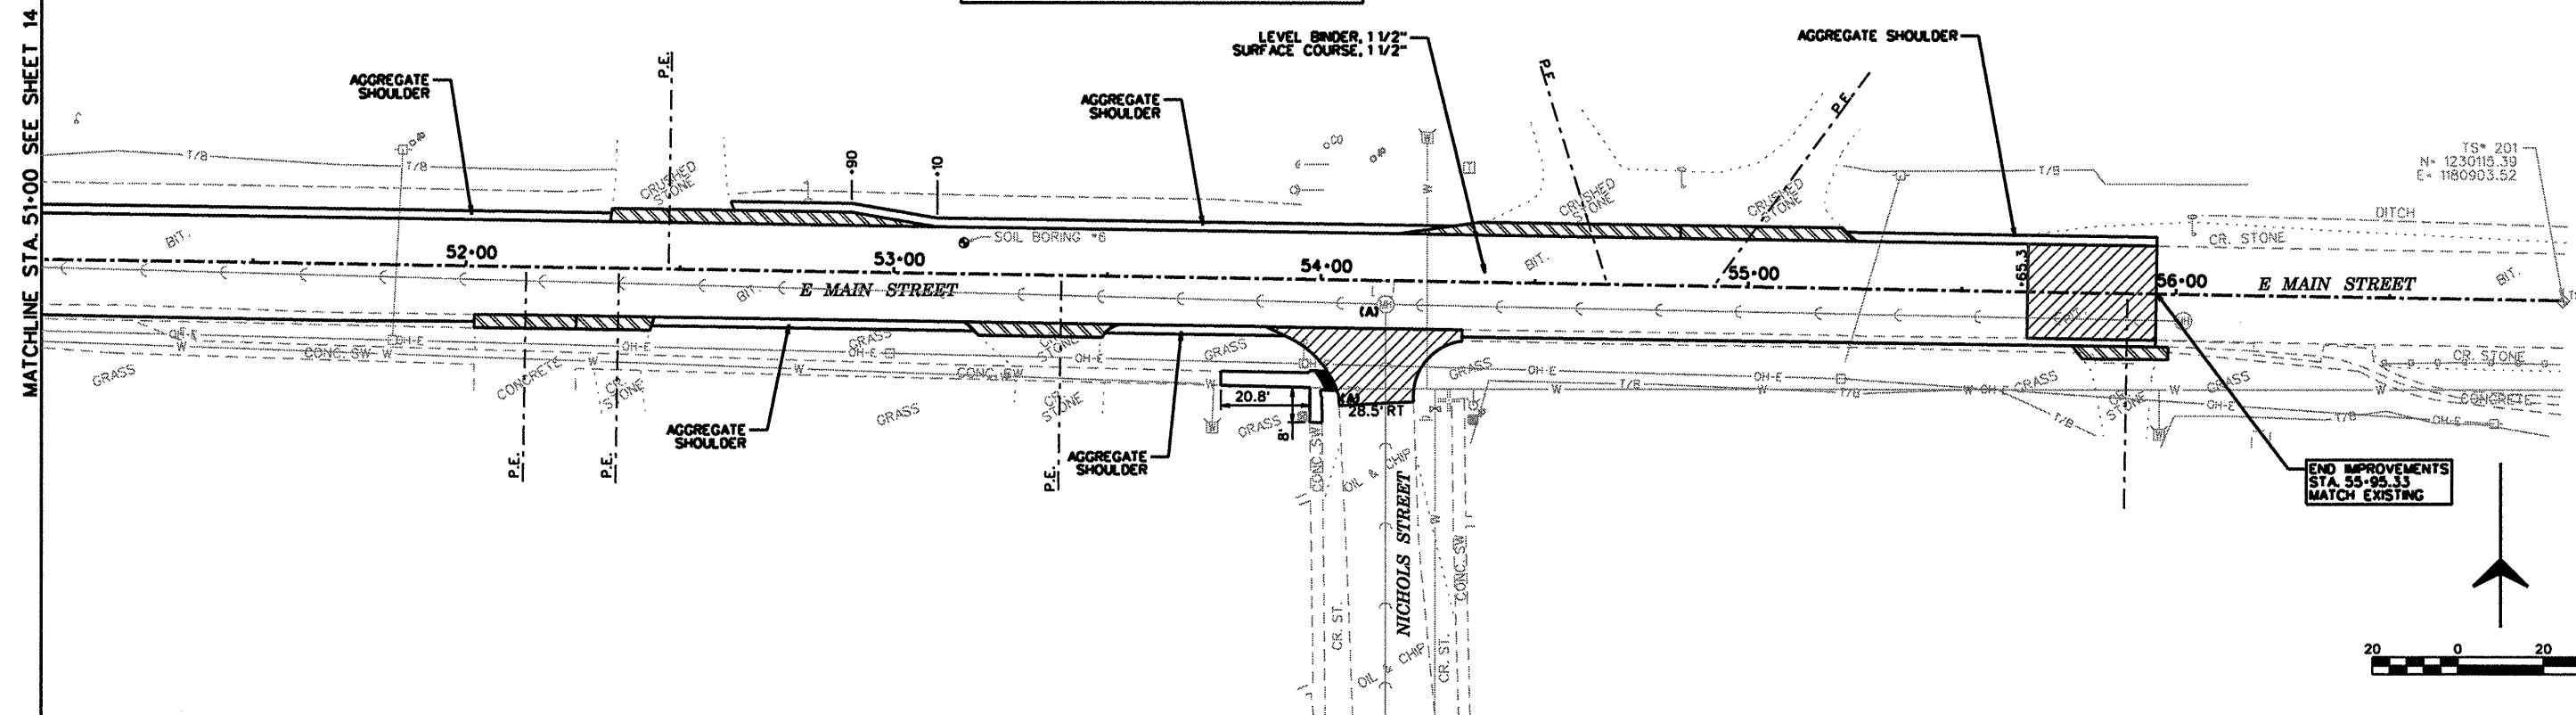

**PLAN**

SURVEYED PLOTTED CHECKED  
NOTE BOOK ALIGNMENT RT. OF WAY CHECKED  
NO. \_\_\_\_\_ DATE \_\_\_\_\_

**PROFILE**

SURVEYED PLOTTED CHECKED  
NOTE BOOK GRADES CHECKED  
NO. \_\_\_\_\_ DATE \_\_\_\_\_  
STRUCTURE, NOTATIONS, CHKD

J:\09078\Drawings\PP8.dgn 7/15/2009 3:37:16 PM