



ROUTE NO.	SECTION	COUNTY	TOTAL SHEETS	SHEET NO.
FAU 7015	08-00026-00-RS	VERMILION	21	16
STA. _____ TO STA. _____		F.H.W.A. REG. _____ ILLINOIS PROJECT NO. ARA-5016 (039)		

PLAN	SURVEYED	DATE
	PLOTTED	
NOTE BOOK	ALIGNMENT CHECKED	
	RT. OF WAY CHECKED	
NO.		

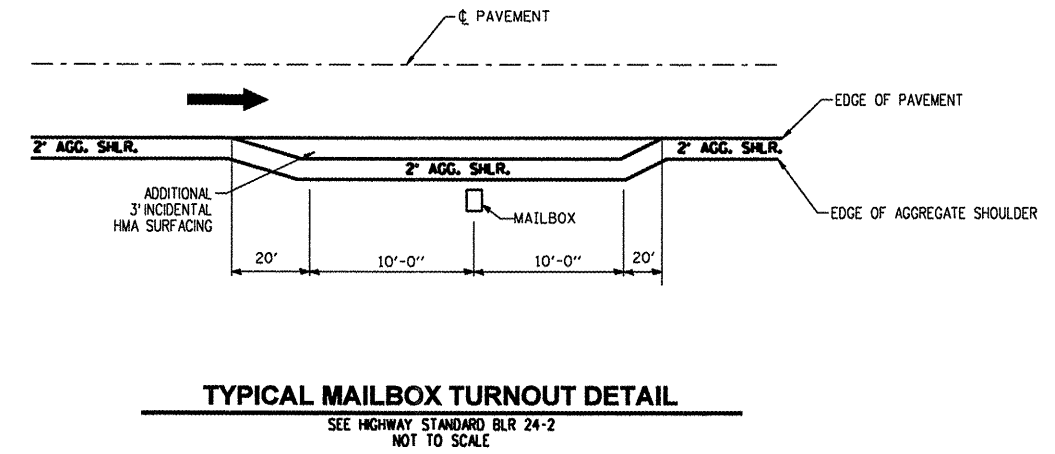

PROFILE	SURVEYED	DATE
	GRADES CHECKED	
NOTE BOOK	GRADES CHECKED	
	STRUCTURE NOTATIONS CHECKED	
NO.		

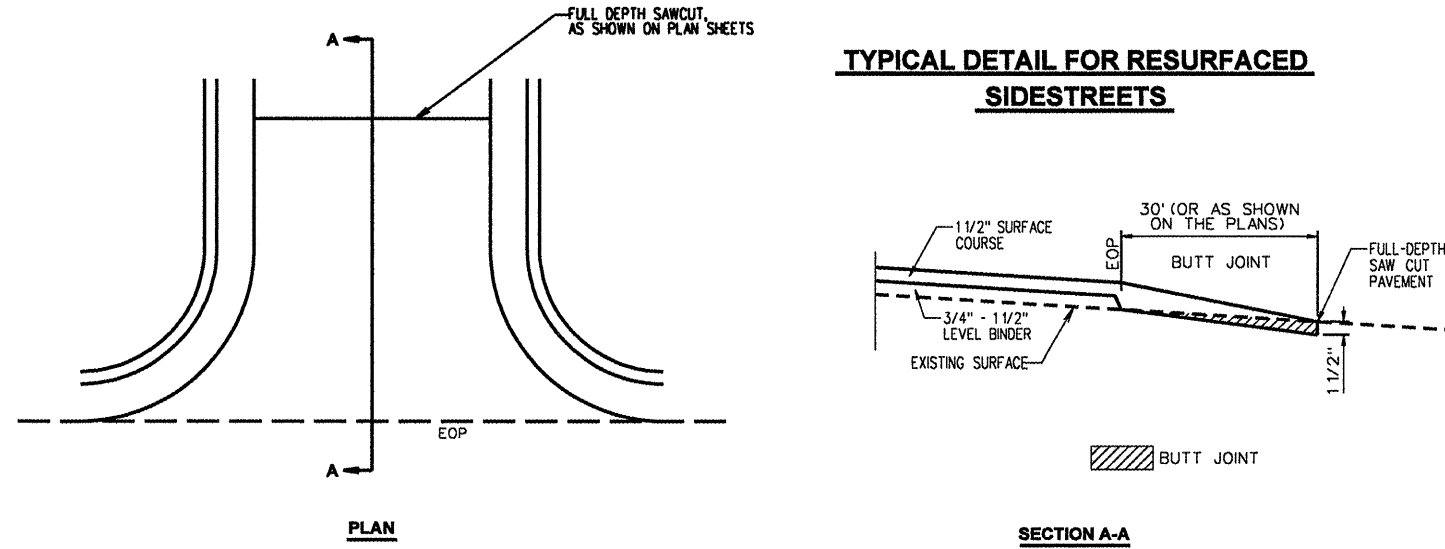