
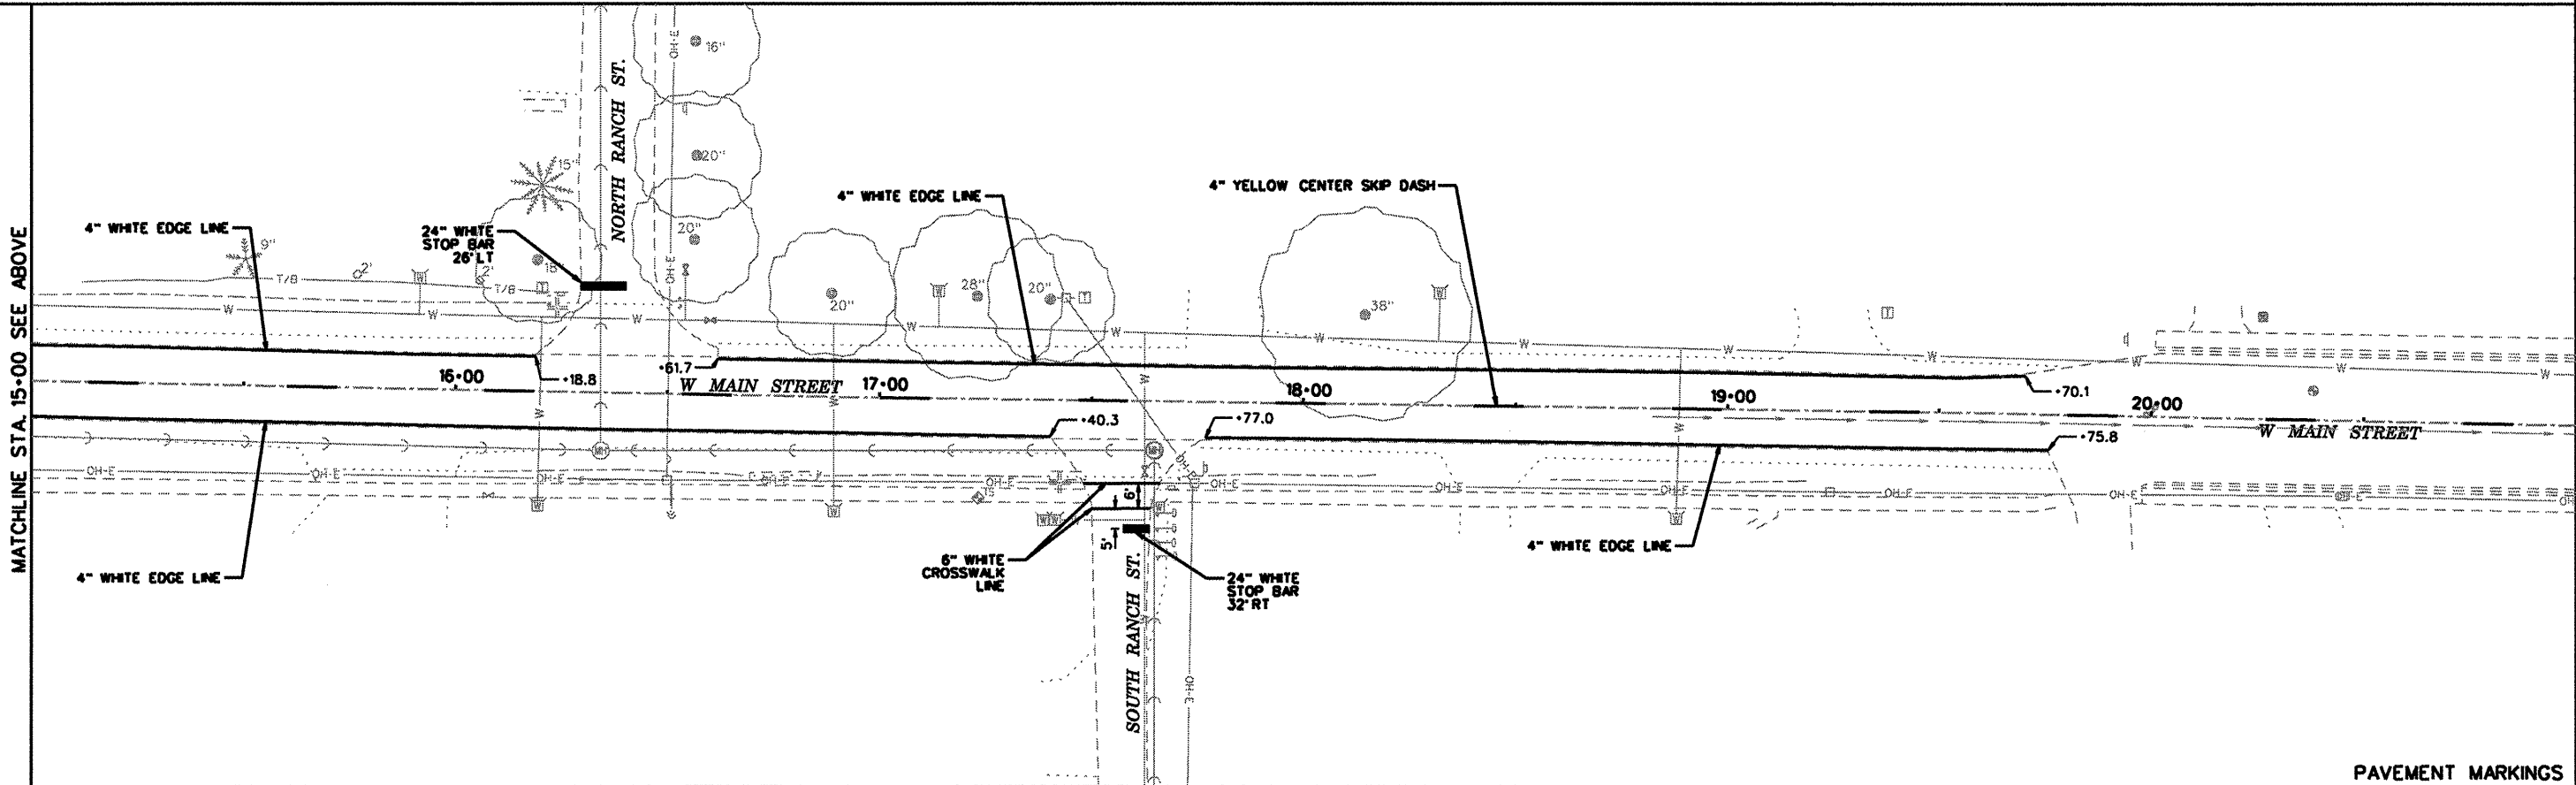


ROUTE NO.	SECTION	COUNTY	TOTAL SHEETS	SHEET NO.
FAJ 7015	08-00026-00-RS	VERMILION	21	18
STA. TO STA.		ILLINOIS PROJECT NO. ARA-5016 (039)		
F.H.W.A. REG.				

PLAN	SURVEYED	DATE
	PLOTTED	
	ALIGNMENT CHECKED	
	RT. OF WAY CHECKED	
	NO.	

PROFILE	SURVEYED	DATE
	PLOTTED	
	GRADES CHECKED	
	B.M.S. NOTED	
	STRUCTURE NOTATIONS CHKD	
	NO.	

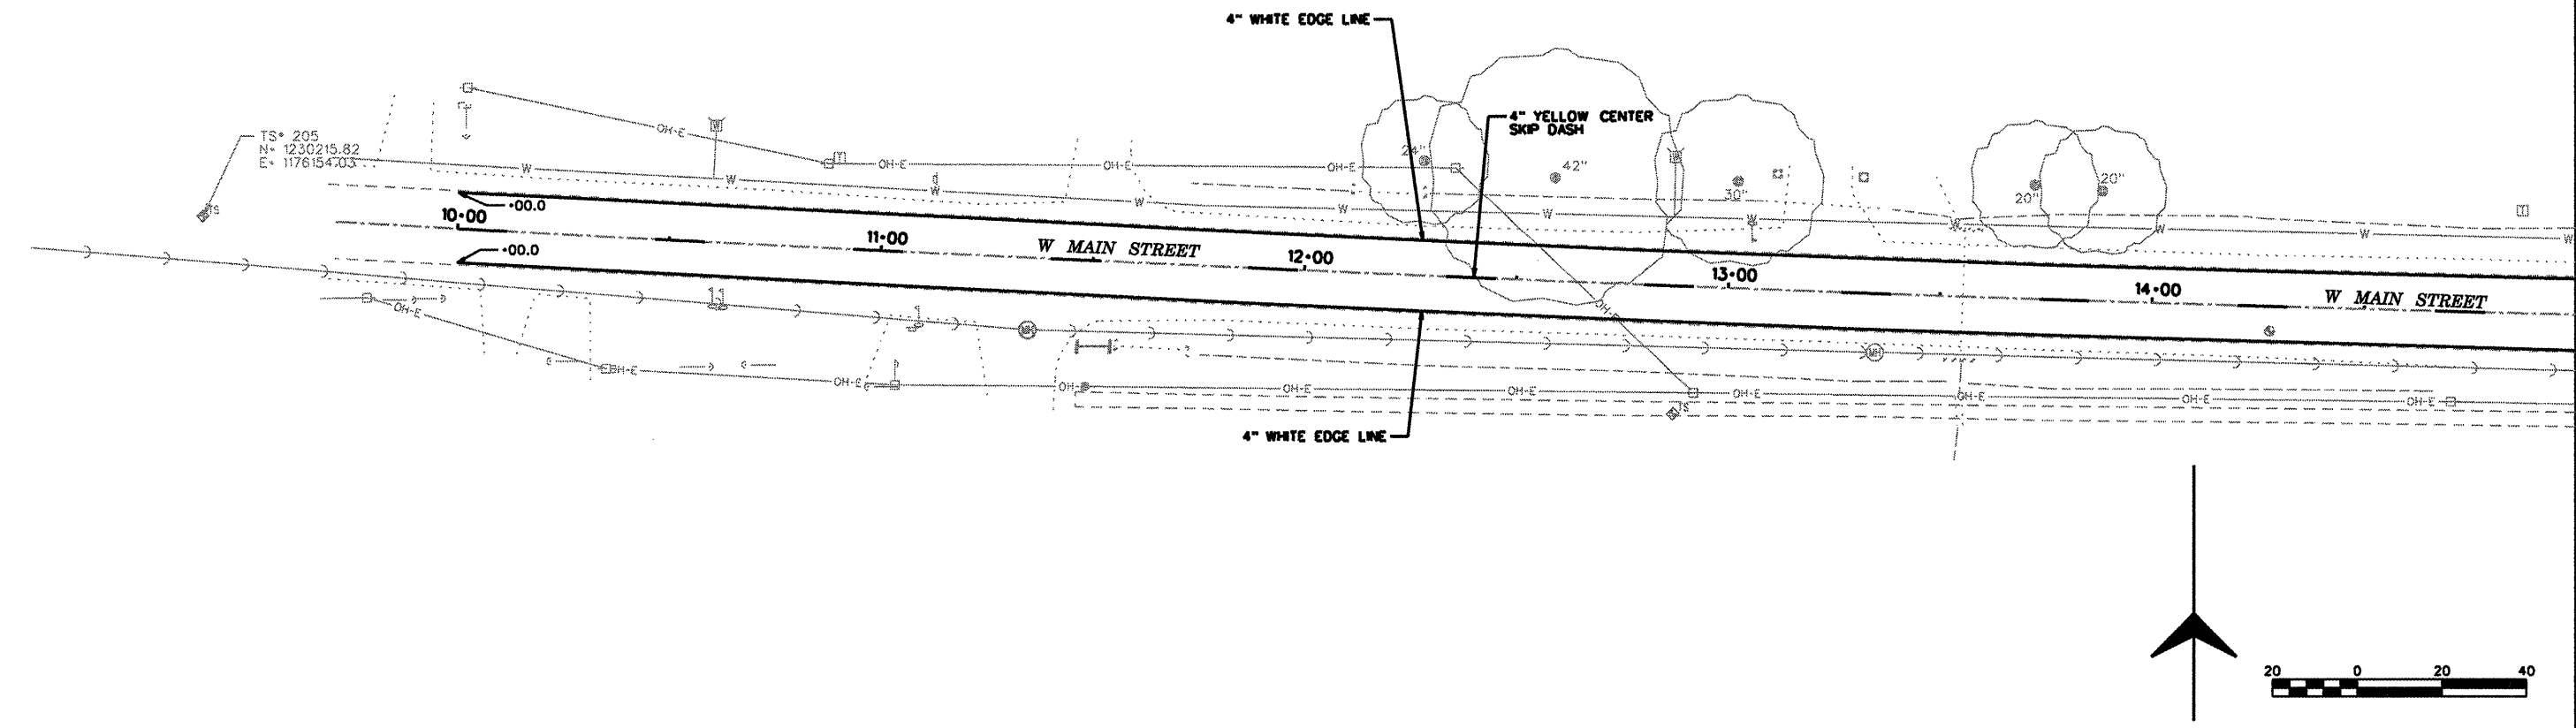

J:\09078\Drawings\Stripe 1.dgn 7/15/2009 3:37:30 PM