

ROUTE NO.	SECTION	COUNTY	TOTAL SHEETS	SHEET NO.
FAU 7015	08-00026-00-RS	VERMILION	21	19
STA.		TO STA.		
F.H.W.A. REG.		ILLINOIS PROJECT NO. ARA-5016 (039)		

PLAN

SURVEYED \_\_\_\_\_  
 PLOTTED \_\_\_\_\_  
 ALIGNMENT CHECKED \_\_\_\_\_  
 RT. OF WAY CHECKED \_\_\_\_\_

NOTE BOOK NO. \_\_\_\_\_




BY \_\_\_\_\_ DATE \_\_\_\_\_

PROFILE

SURVEYED \_\_\_\_\_  
 PLOTTED \_\_\_\_\_  
 GRADES CHECKED \_\_\_\_\_  
 STRUCTURE NOTATIONS CHKD \_\_\_\_\_

NOTE BOOK NO. \_\_\_\_\_

BY \_\_\_\_\_ DATE \_\_\_\_\_

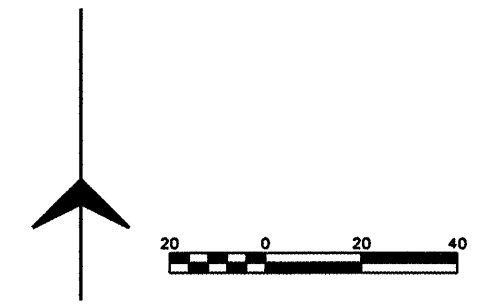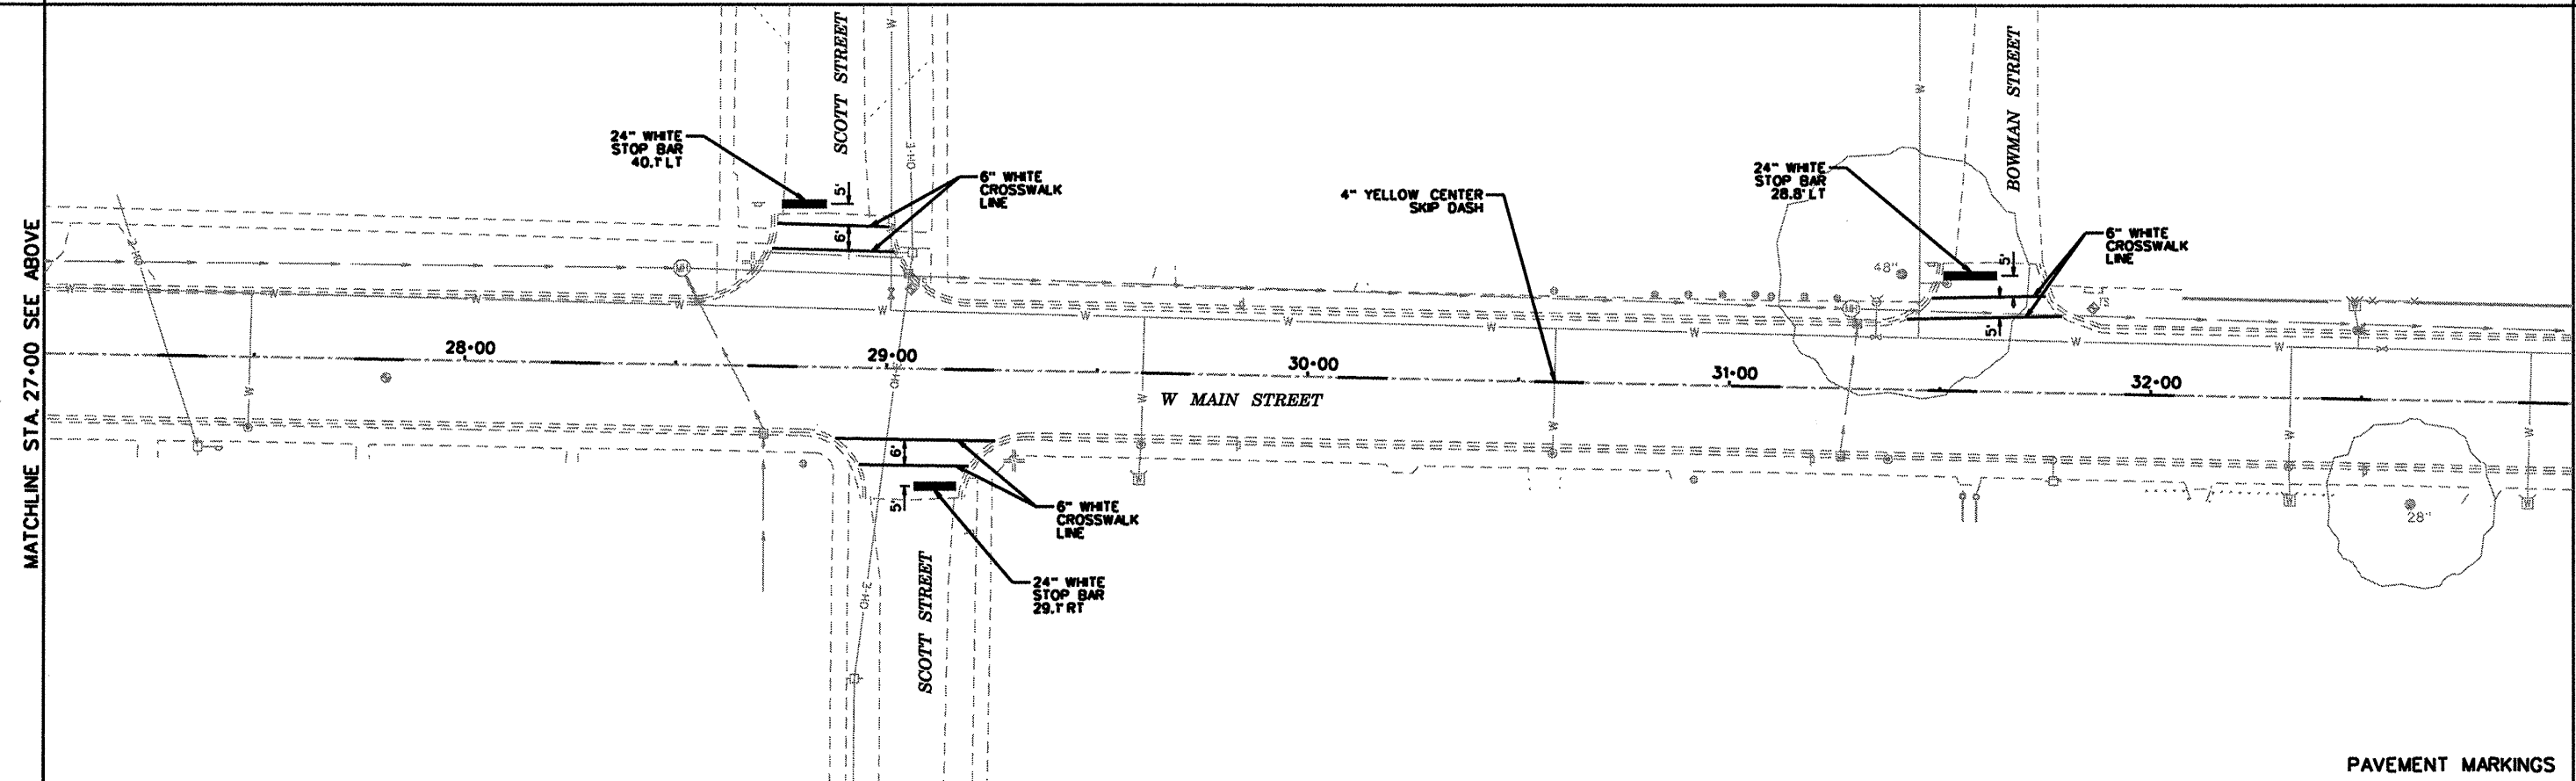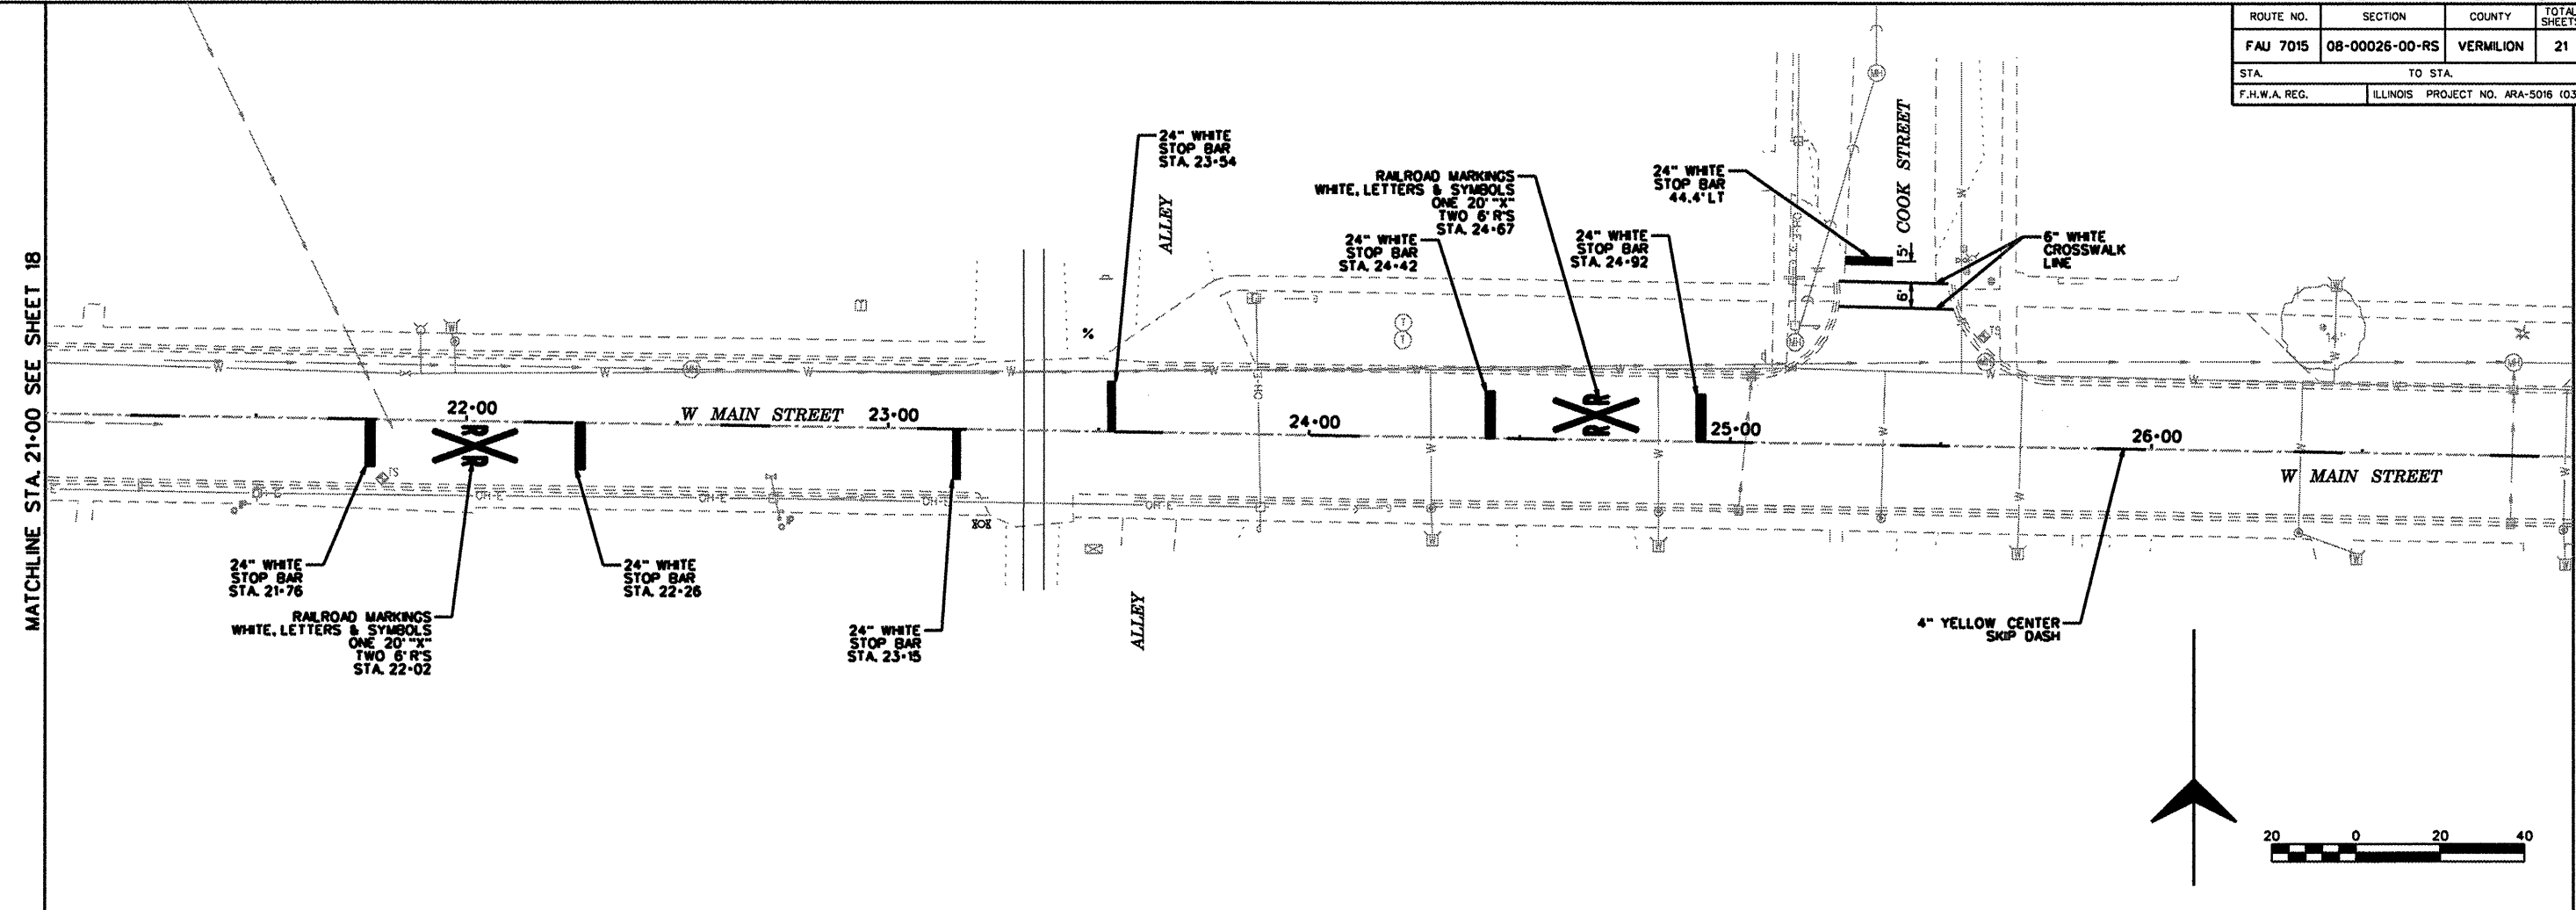

PAVEMENT MARKINGS

J:\09078\drawings\Stripe 2.dgn 7/15/2009 3:37:34 PM