


ROUTE NO.	SECTION	COUNTY	TOTAL SHEETS	SHEET NO.
FAU 7015	08-00026-00-RS	VERMILION	21	20
STA		TO STA.		
F.H.W.A. REG.		ILLINOIS PROJECT NO. ARA-5016 (039)		

PLAN	SURVEYED	BY	DATE
	PLOTTED		
	ALIGNED		
	CHECKED		
NOTE BOOK NO. _____			
RT. OF WAY CHECKED NO. _____			

PROFILE	SURVEYED	BY	DATE
	PLOTTED		
	GRADES CHECKED		
	STRUCTURE NOTATIONS CHECKED		
NOTE BOOK NO. _____			


MATCHLINE STA. 33+00 SEE SHEET 19

MATCHLINE STA. 39+00 SEE BELOW

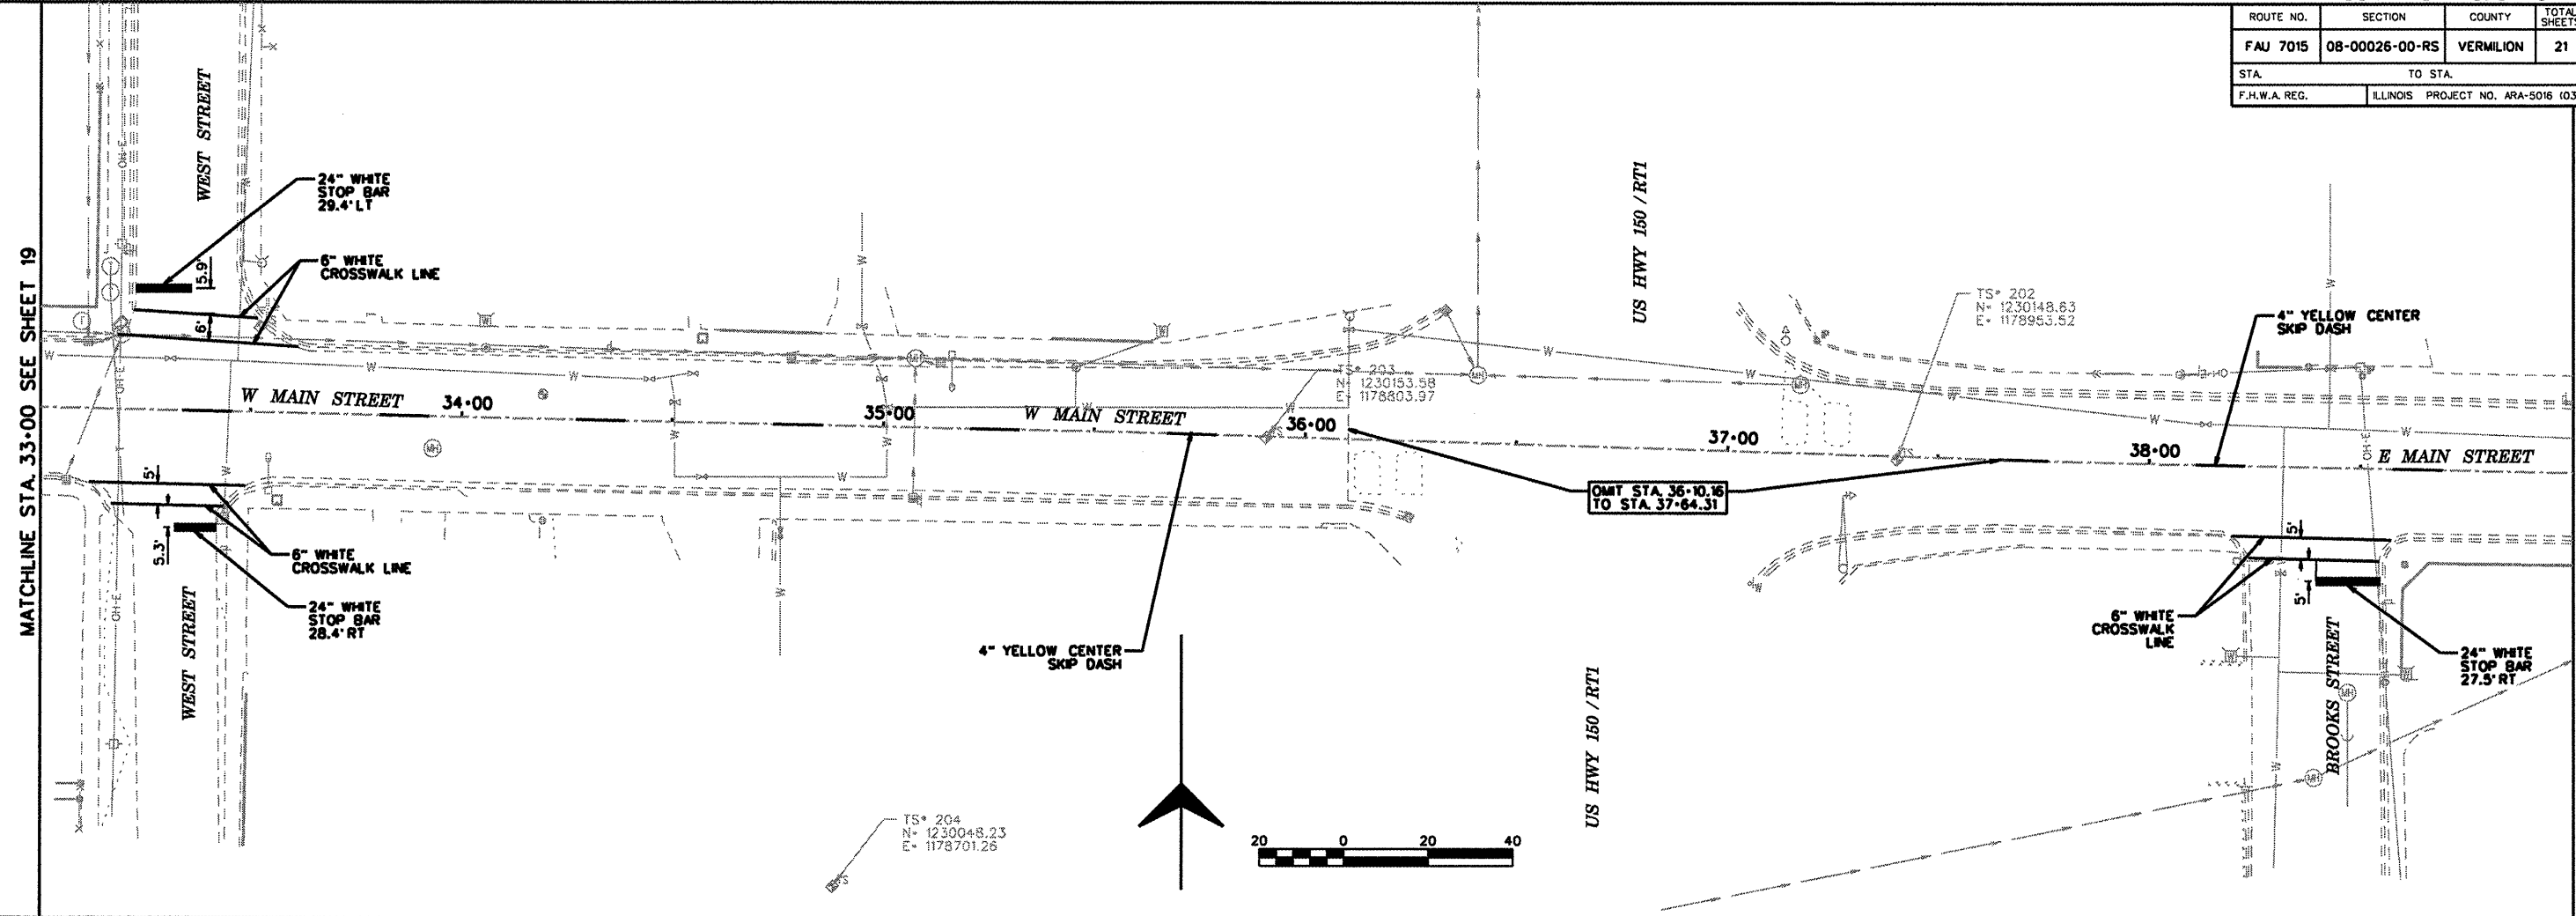

MATCHLINE STA. 39+00 SEE ABOVE

MATCHLINE STA. 45+00 SEE SHEET 21

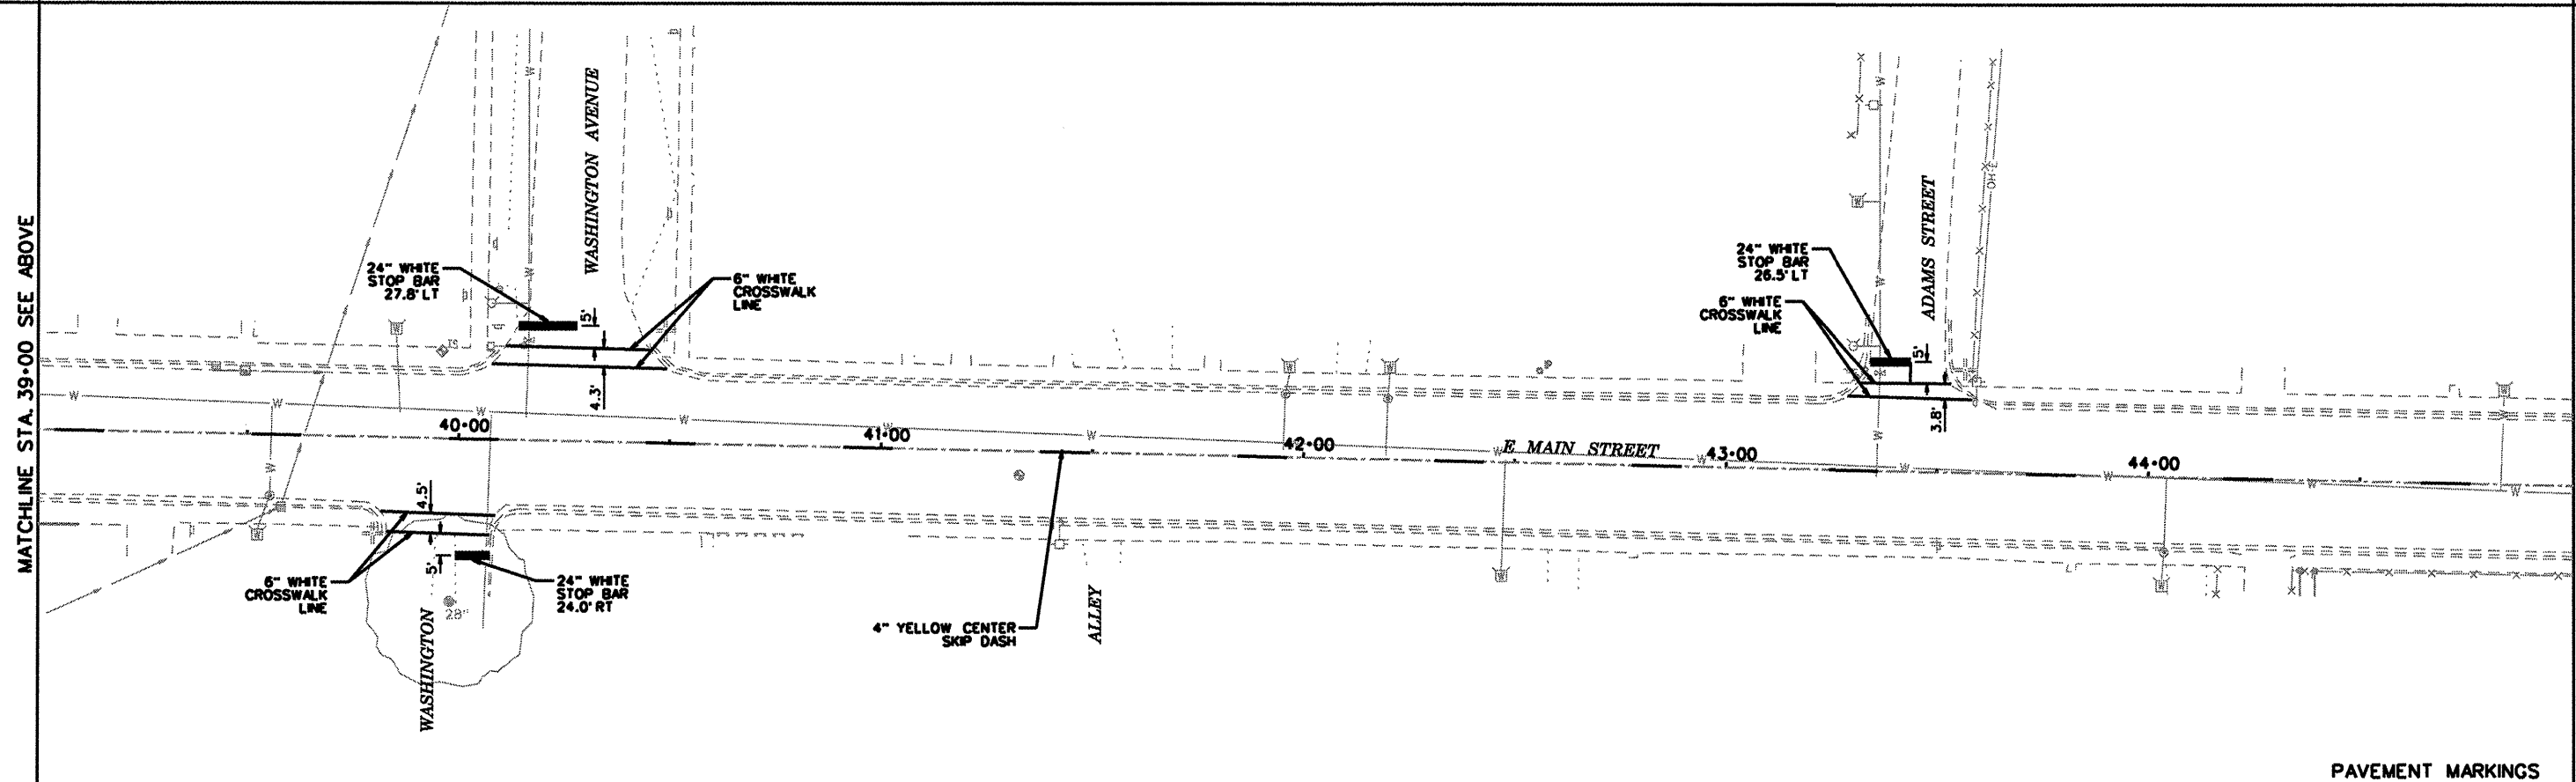

J:\09078\Drawings\Stripe 3.dgn 7/15/2009 3:37:39 PM