
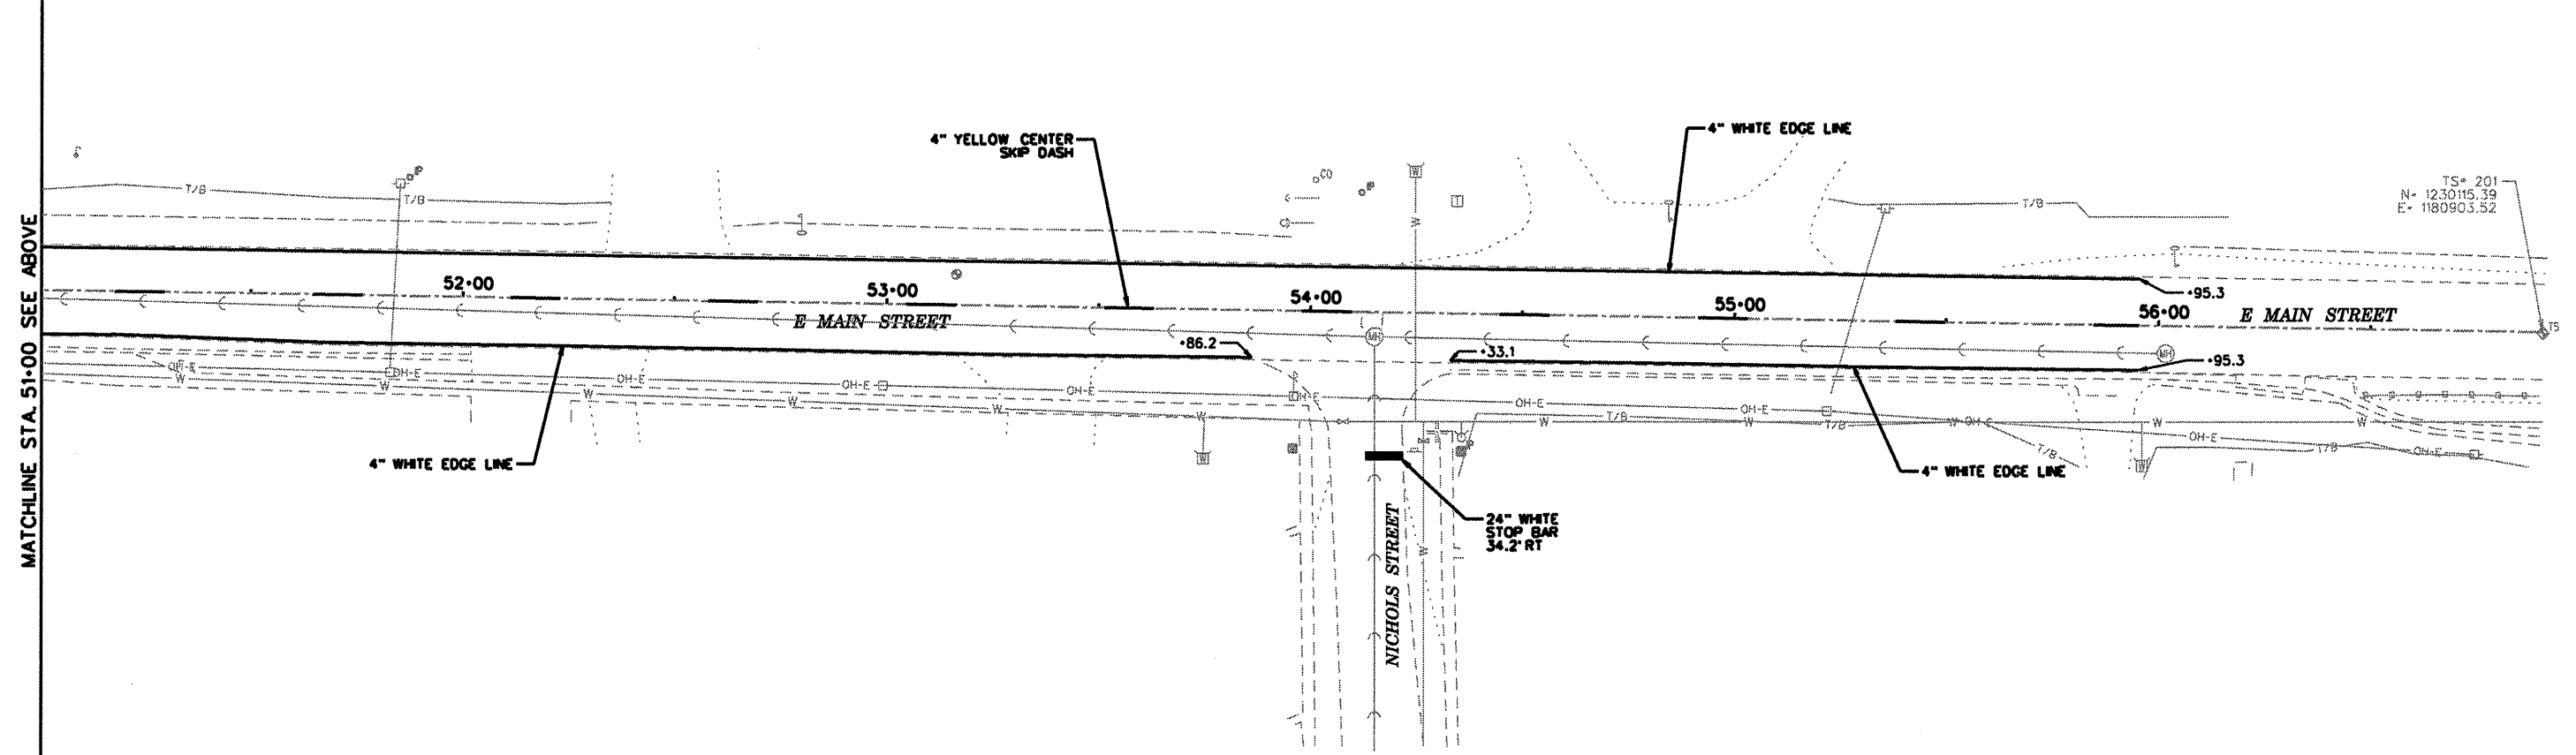


ROUTE NO.	SECTION	COUNTY	TOTAL SHEETS	SHEET NO.
FAU 7015	08-00026-00-RS	VERMILION	21	21
STA. TO STA.		ILLINOIS PROJECT NO. ARA-5016 (039)		
F.H.W.A. REG.				

PLAN	SURVEYED	DATE
	PLOTTED	
	ALIGNMENT CHECKED	
	RT. OF WAY CHECKED	
	NO. _____	

PROFILE	SURVEYED	DATE
	PLOTTED	
	ALIGNMENT CHECKED	
	STRUCTURE NOTATIONS CHKD	
	NO. _____	

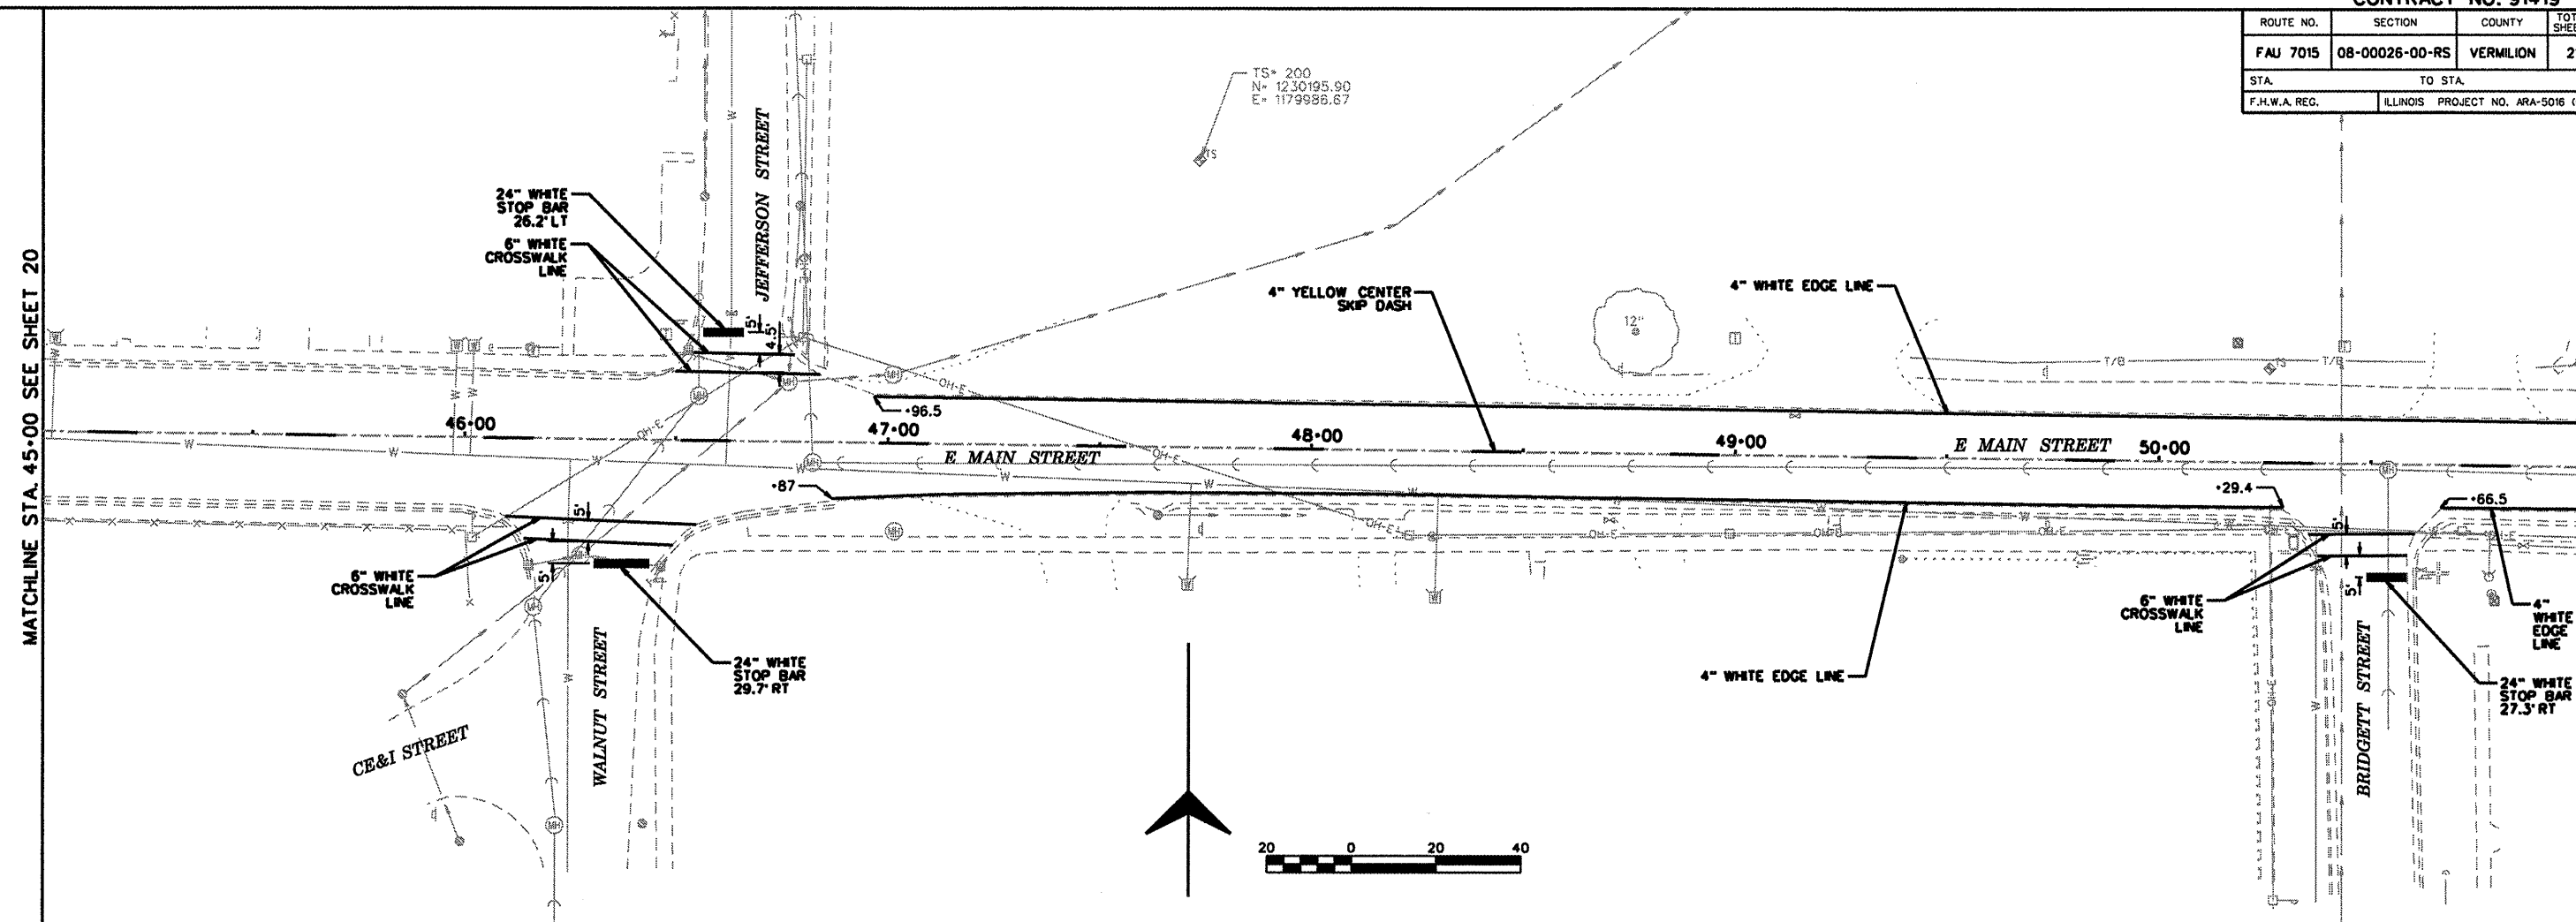

j:\09078\drawings\Stripe 4.dgn 7/15/2009 3:37:44 PM