





CONTRACT NO. 91421


FAS RTE	SECTION	COUNTY	TOTAL SHEETS	SHEET NO.
**	*	PIATT	53	4
STA.		TO STA.		
FED. ROAD DIST. NO.	ILLINOIS	FED. AID PROJECT AID		
* 08-00115-01-RS				
** FAS 535				

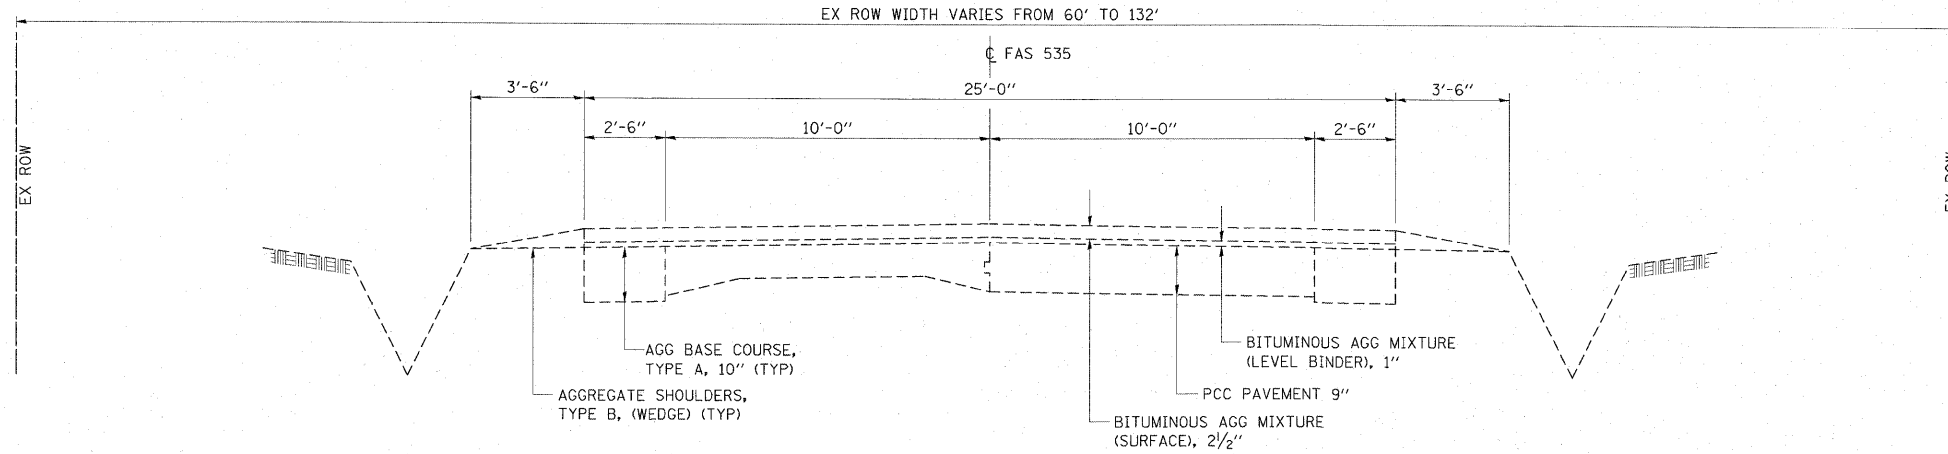

EXISTING SHADY REST ROAD SECTION
STATION 8+17 TO STATION 39+85.50

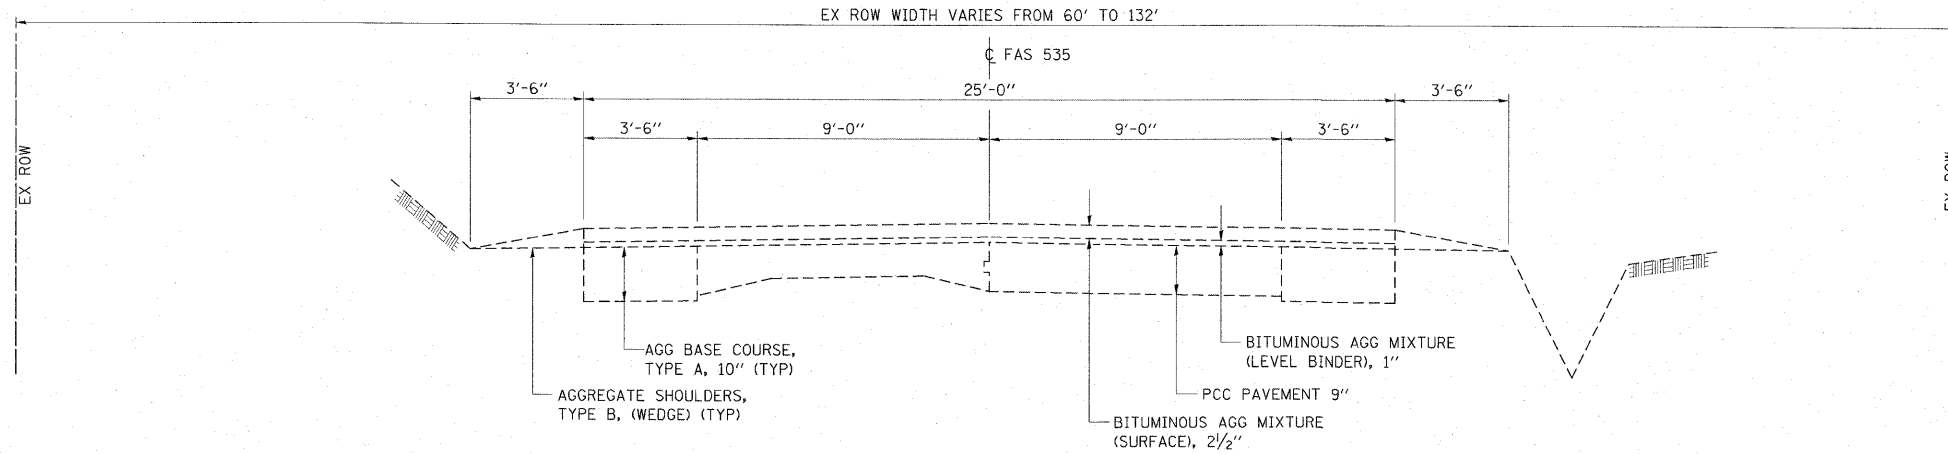

EXISTING SHADY REST ROAD SECTION
STATION 42+27.17 TO STATION 53+30
STATION 59+90 TO STATION 84+55

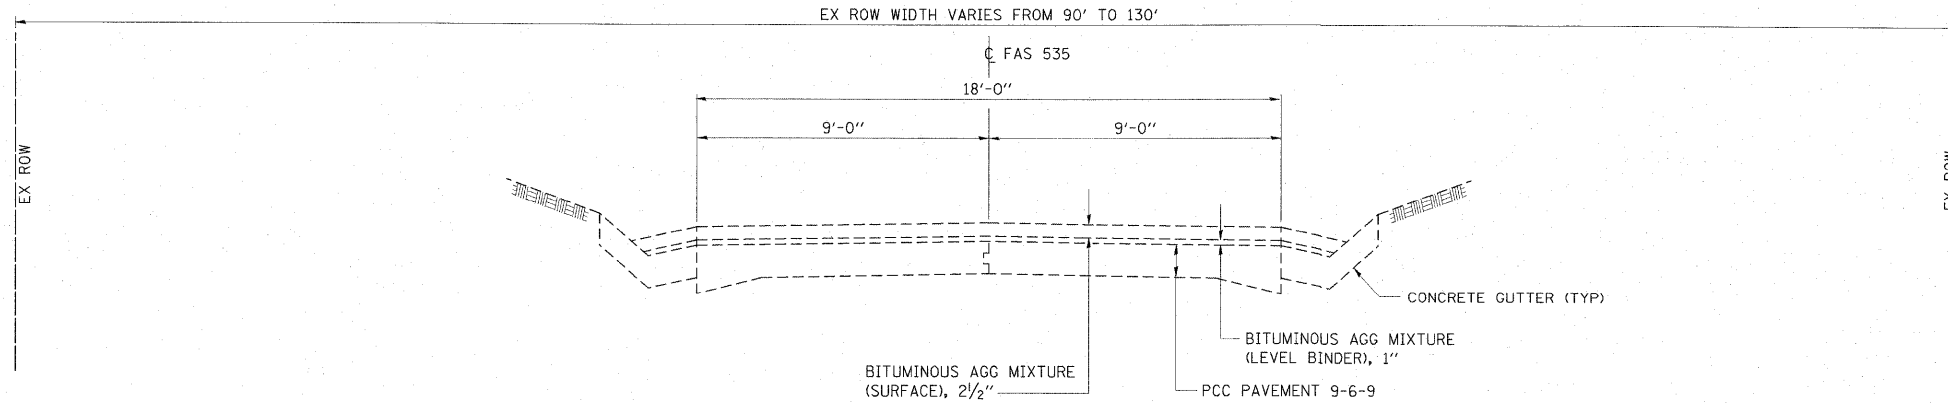

EXISTING SHADY REST ROAD SECTION
STATION 53+30 TO STATION 59+90

ESCA
CONSULTANTS, INC.

DESIGNED BY:	ELH	01/09
DRAWN BY:	cj/HAS	01/09
CHECKED BY:	ELH	07/09
APPROVED BY:	RDP	07/09

TYPICAL SECTIONS
FAS 535 (SHADY REST ROAD)
SECTION 08-00115-01-RS
PIATT COUNTY