



PLAN	DATE
BY	
REVIEWED	
DATE	
NOTES	
NO.	

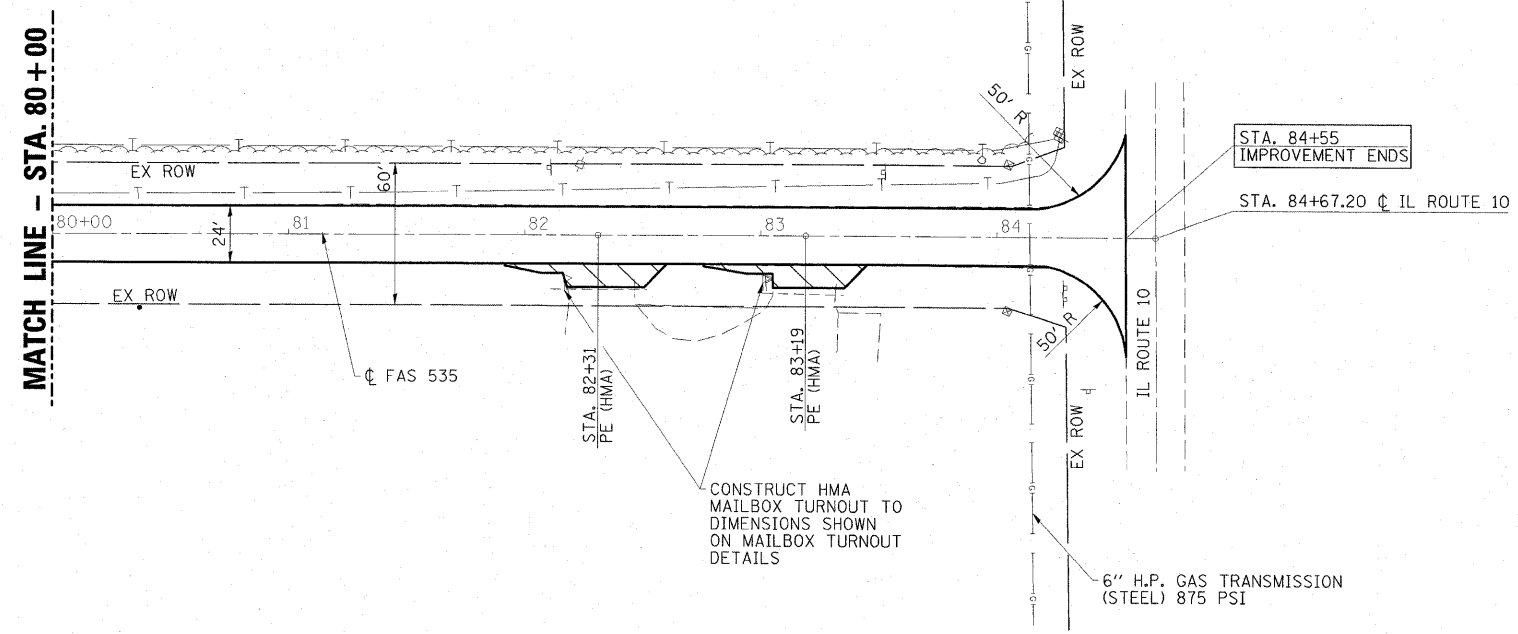

PROFILE	DATE
BY	
REVIEWED	
DATE	
NOTES	
NO.	

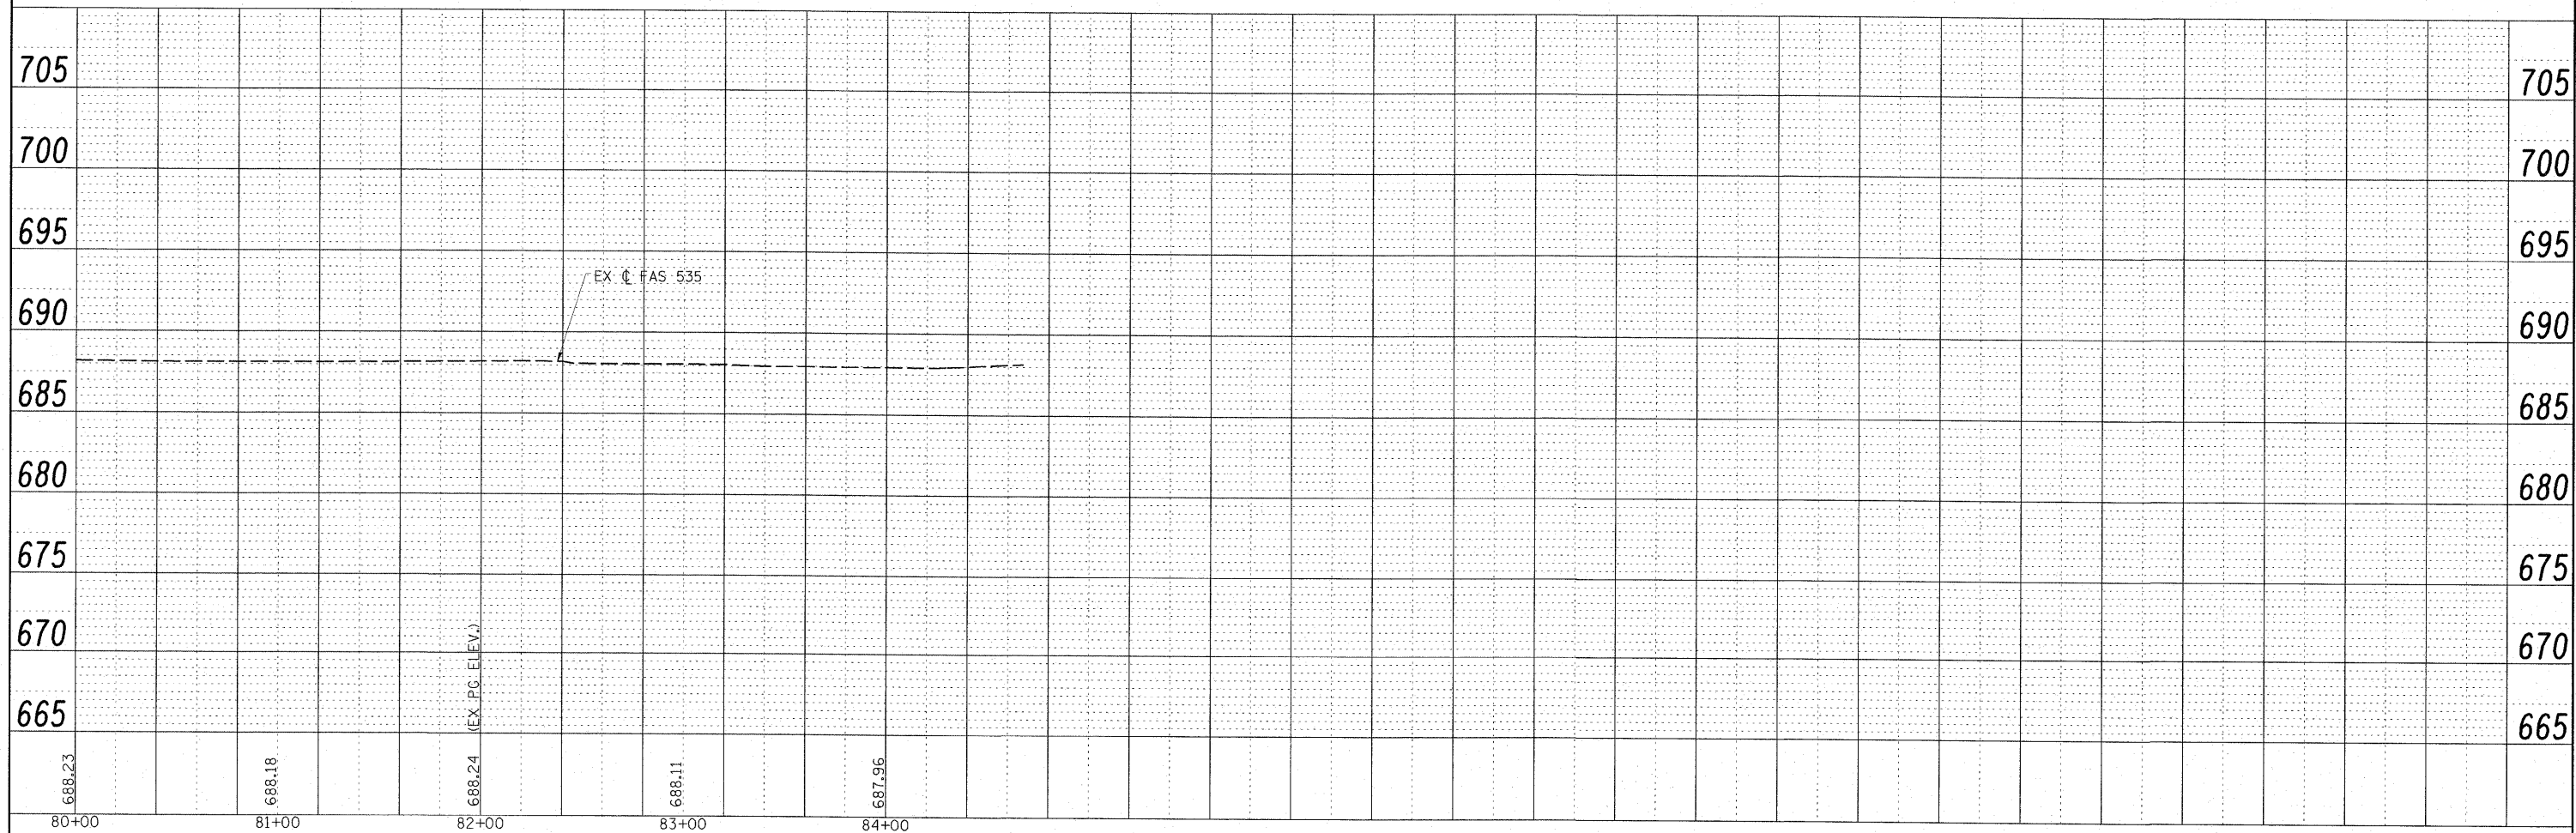

FILE NAME = 24402F01.dgn	USER NAME = HAS	DESIGNED - ELH	REVISOR -	STATE OF ILLINOIS DEPARTMENT OF TRANSPORTATION	FAS 535 (SHADY REST ROAD) PLAN & PROFILE	F.A.S. RTE. = 535	SECTION = 08-00115-01-RS	COUNTY = PIATT	TOTAL SHEETS = 53	SHEET NO. = 17
PLOT SCALE = 48.0000 "/td> <td>CHECKED - ELH</td> <td>REVISOR -</td> <td colspan="3" style="text-align: center;">CONTRACT NO. 91421</td>	CHECKED - ELH	REVISOR -	CONTRACT NO. 91421							
PLOT DATE = 7/14/2009	DATE = 04/03/09	REVISOR -	FED. ROAD DIST. NO. ILLINOIS FED. AID PROJECT							
SCALES: (HORIZ) 1"=40' (VERT) 1"=5'			SCALE: 1"=40' SHEET NO. 8 OF 8 SHEETS STA. 80+00 TO STA. 84+50							