


| | |
|---------------|--|
| DATE | |
| BY | |
| FINAL SURVEY | |
| NOTE BOOK | |
| TEMPLATE | |
| AREAS CHECKED | |
| NO. | |

| | |
|-----------------|--|
| DATE | |
| BY | |
| ORIGINAL SURVEY | |
| NOTE BOOK | |
| TEMPLATE | |
| AREAS CHECKED | |
| NO. | |

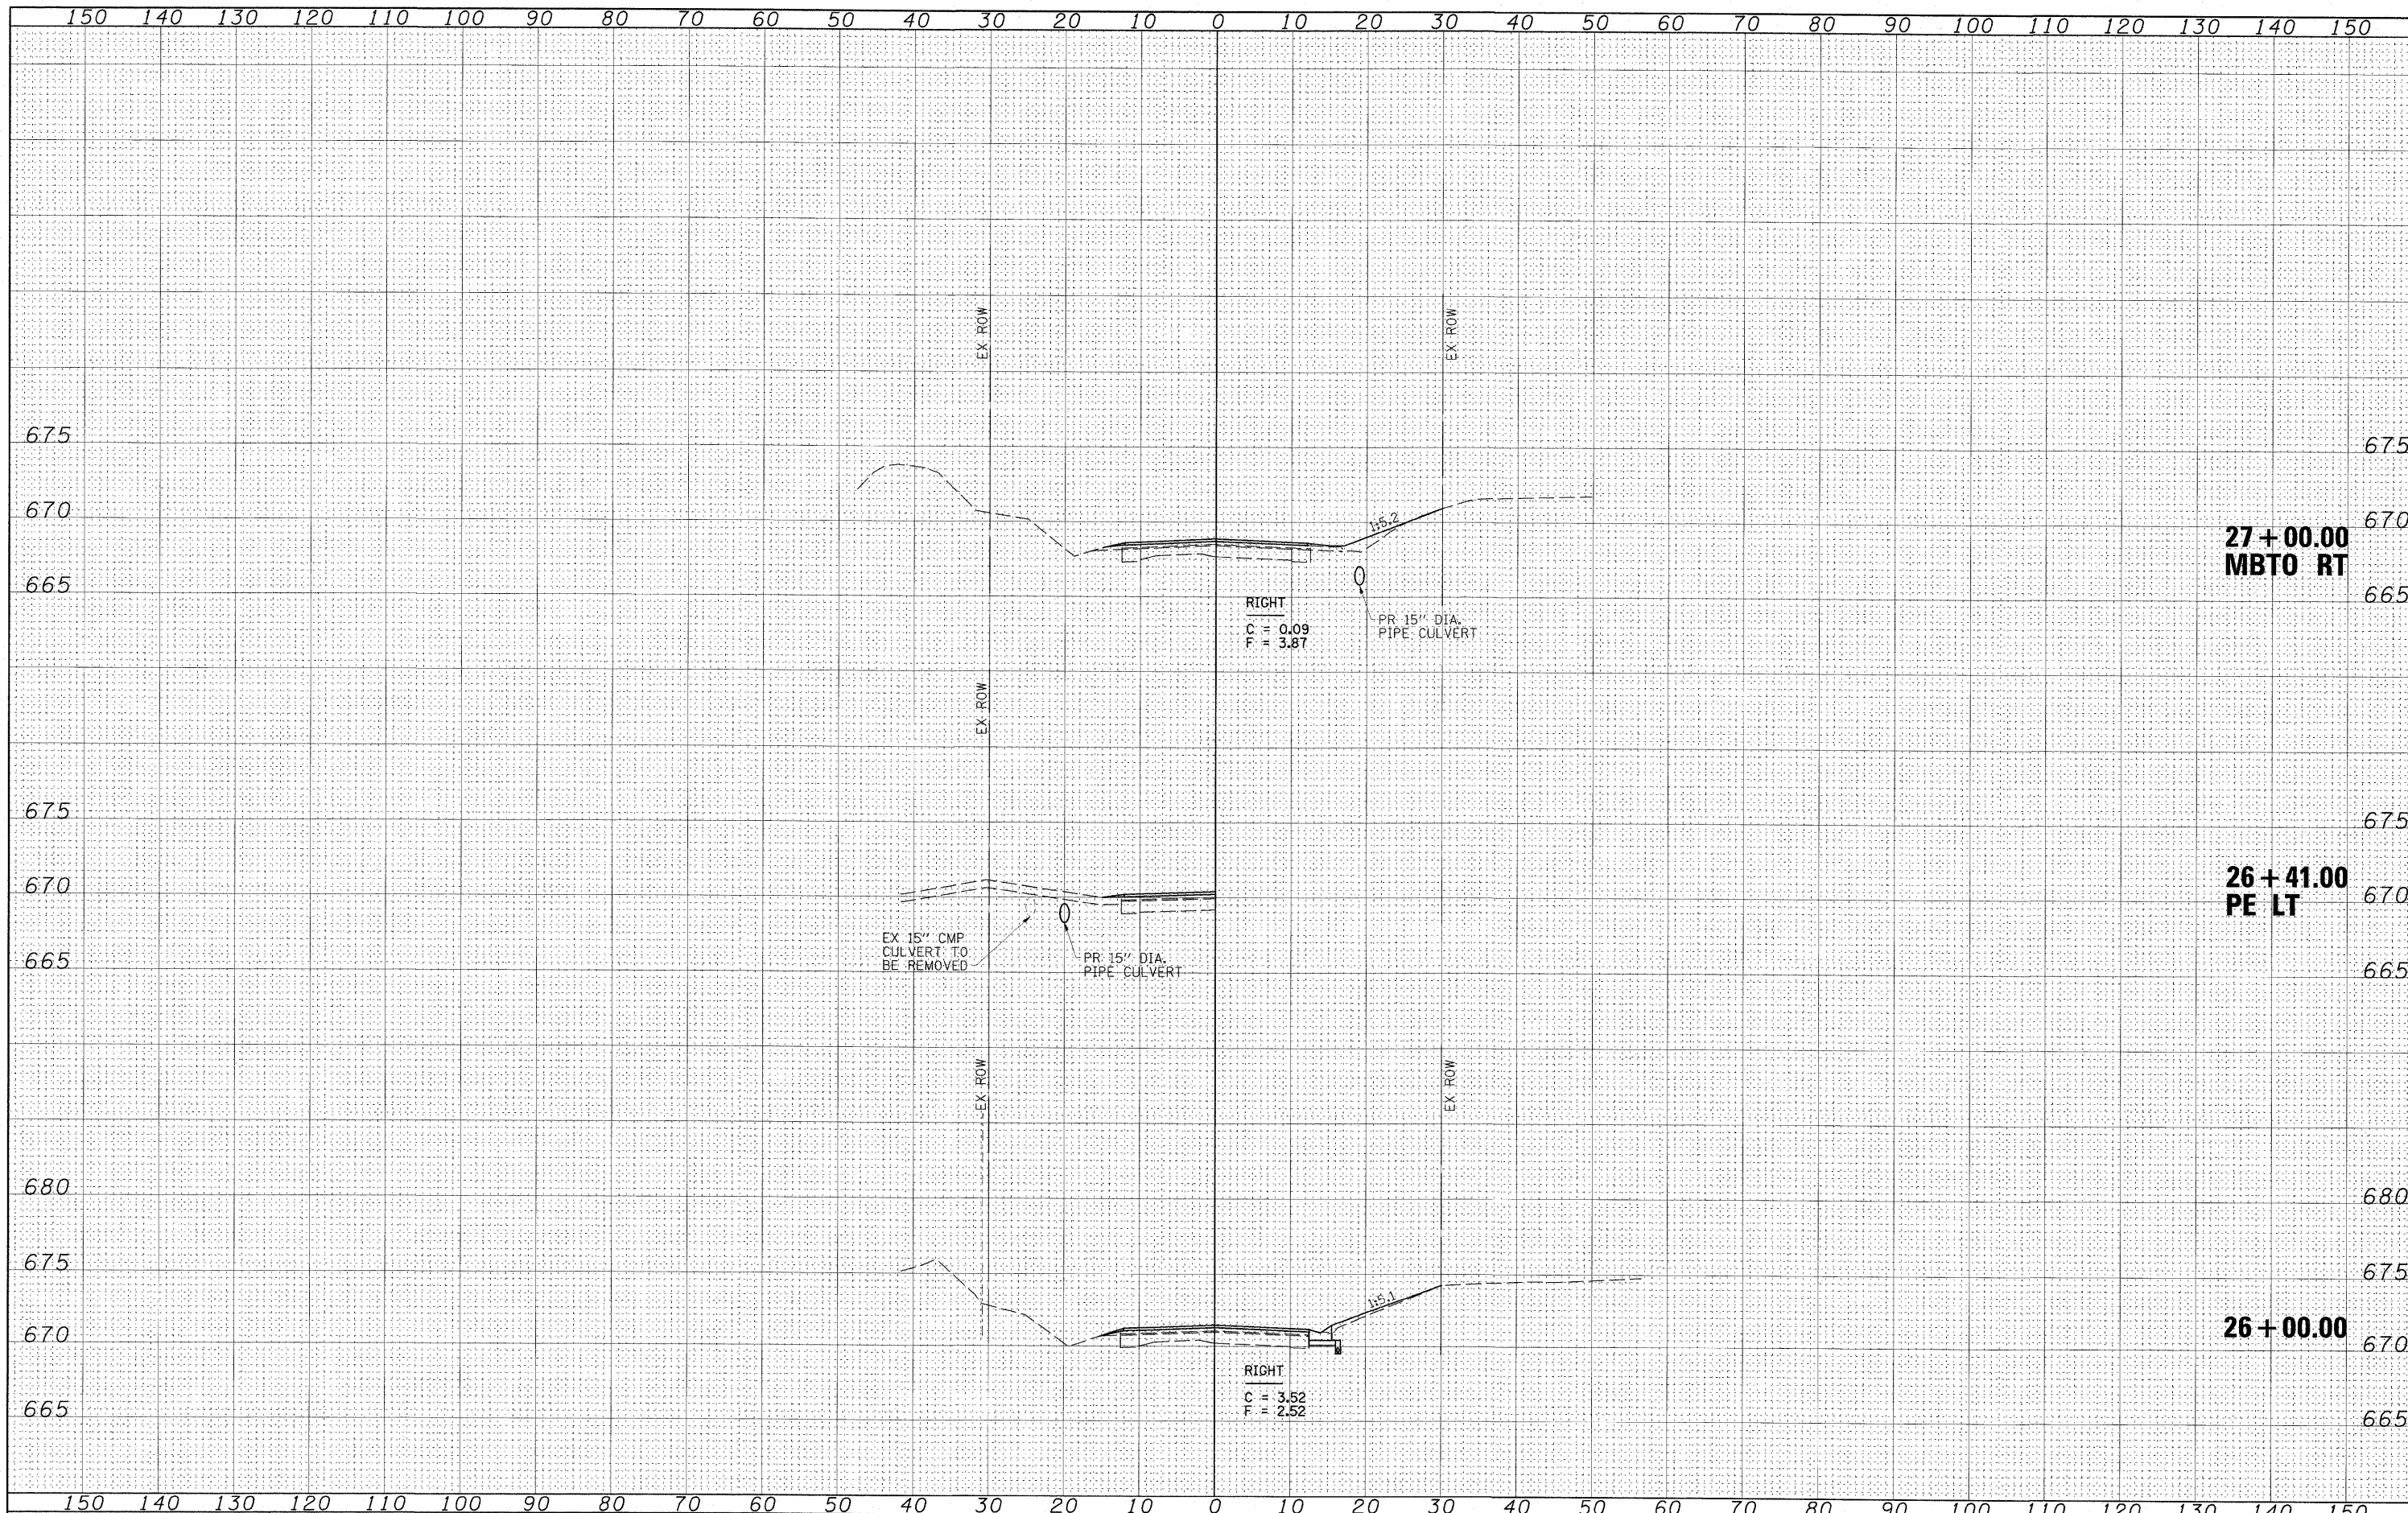

FILE NAME = 24402X01.dgn

USER NAME = HAS
 PLOT SCALE = 10.8733' / IN.
 PLOT DATE = 7/13/2009 2:30:22 PM

DESIGNED - ELH
 DRAWN - RJT
 CHECKED - ELH
 DATE - 04/03/09

REVISED -
 REVISED -
 REVISED -
 REVISED -

**STATE OF ILLINOIS
 DEPARTMENT OF TRANSPORTATION**

SHADY REST ROAD CROSS SECTIONS

SCALE: AS SHOWN | SHEET NO. 9 OF 27 SHEETS | STA. 26+00.00 TO STA. 27+00.00

| | | | | |
|--------------------|---------------------------|-----------------|--------------------|------------------|
| F.A.S. RTE. 535 | SECTION 08-00115-01-RS | COUNTY PIATT | TOTAL SHEETS 53 | SHEET NO. 35 |
| CONTRACT NO. 91421 | | | | FED. AID PROJECT |