


FINAL SURVEY NO. _____
 SURVEYED _____ DATE _____
 NOTE BOOK _____
 TEMPLATE _____
 AREAS CHECKED _____

ORIGINAL SURVEY NO. _____
 SURVEYED _____ DATE _____
 NOTE BOOK _____
 TEMPLATE _____
 AREAS CHECKED _____

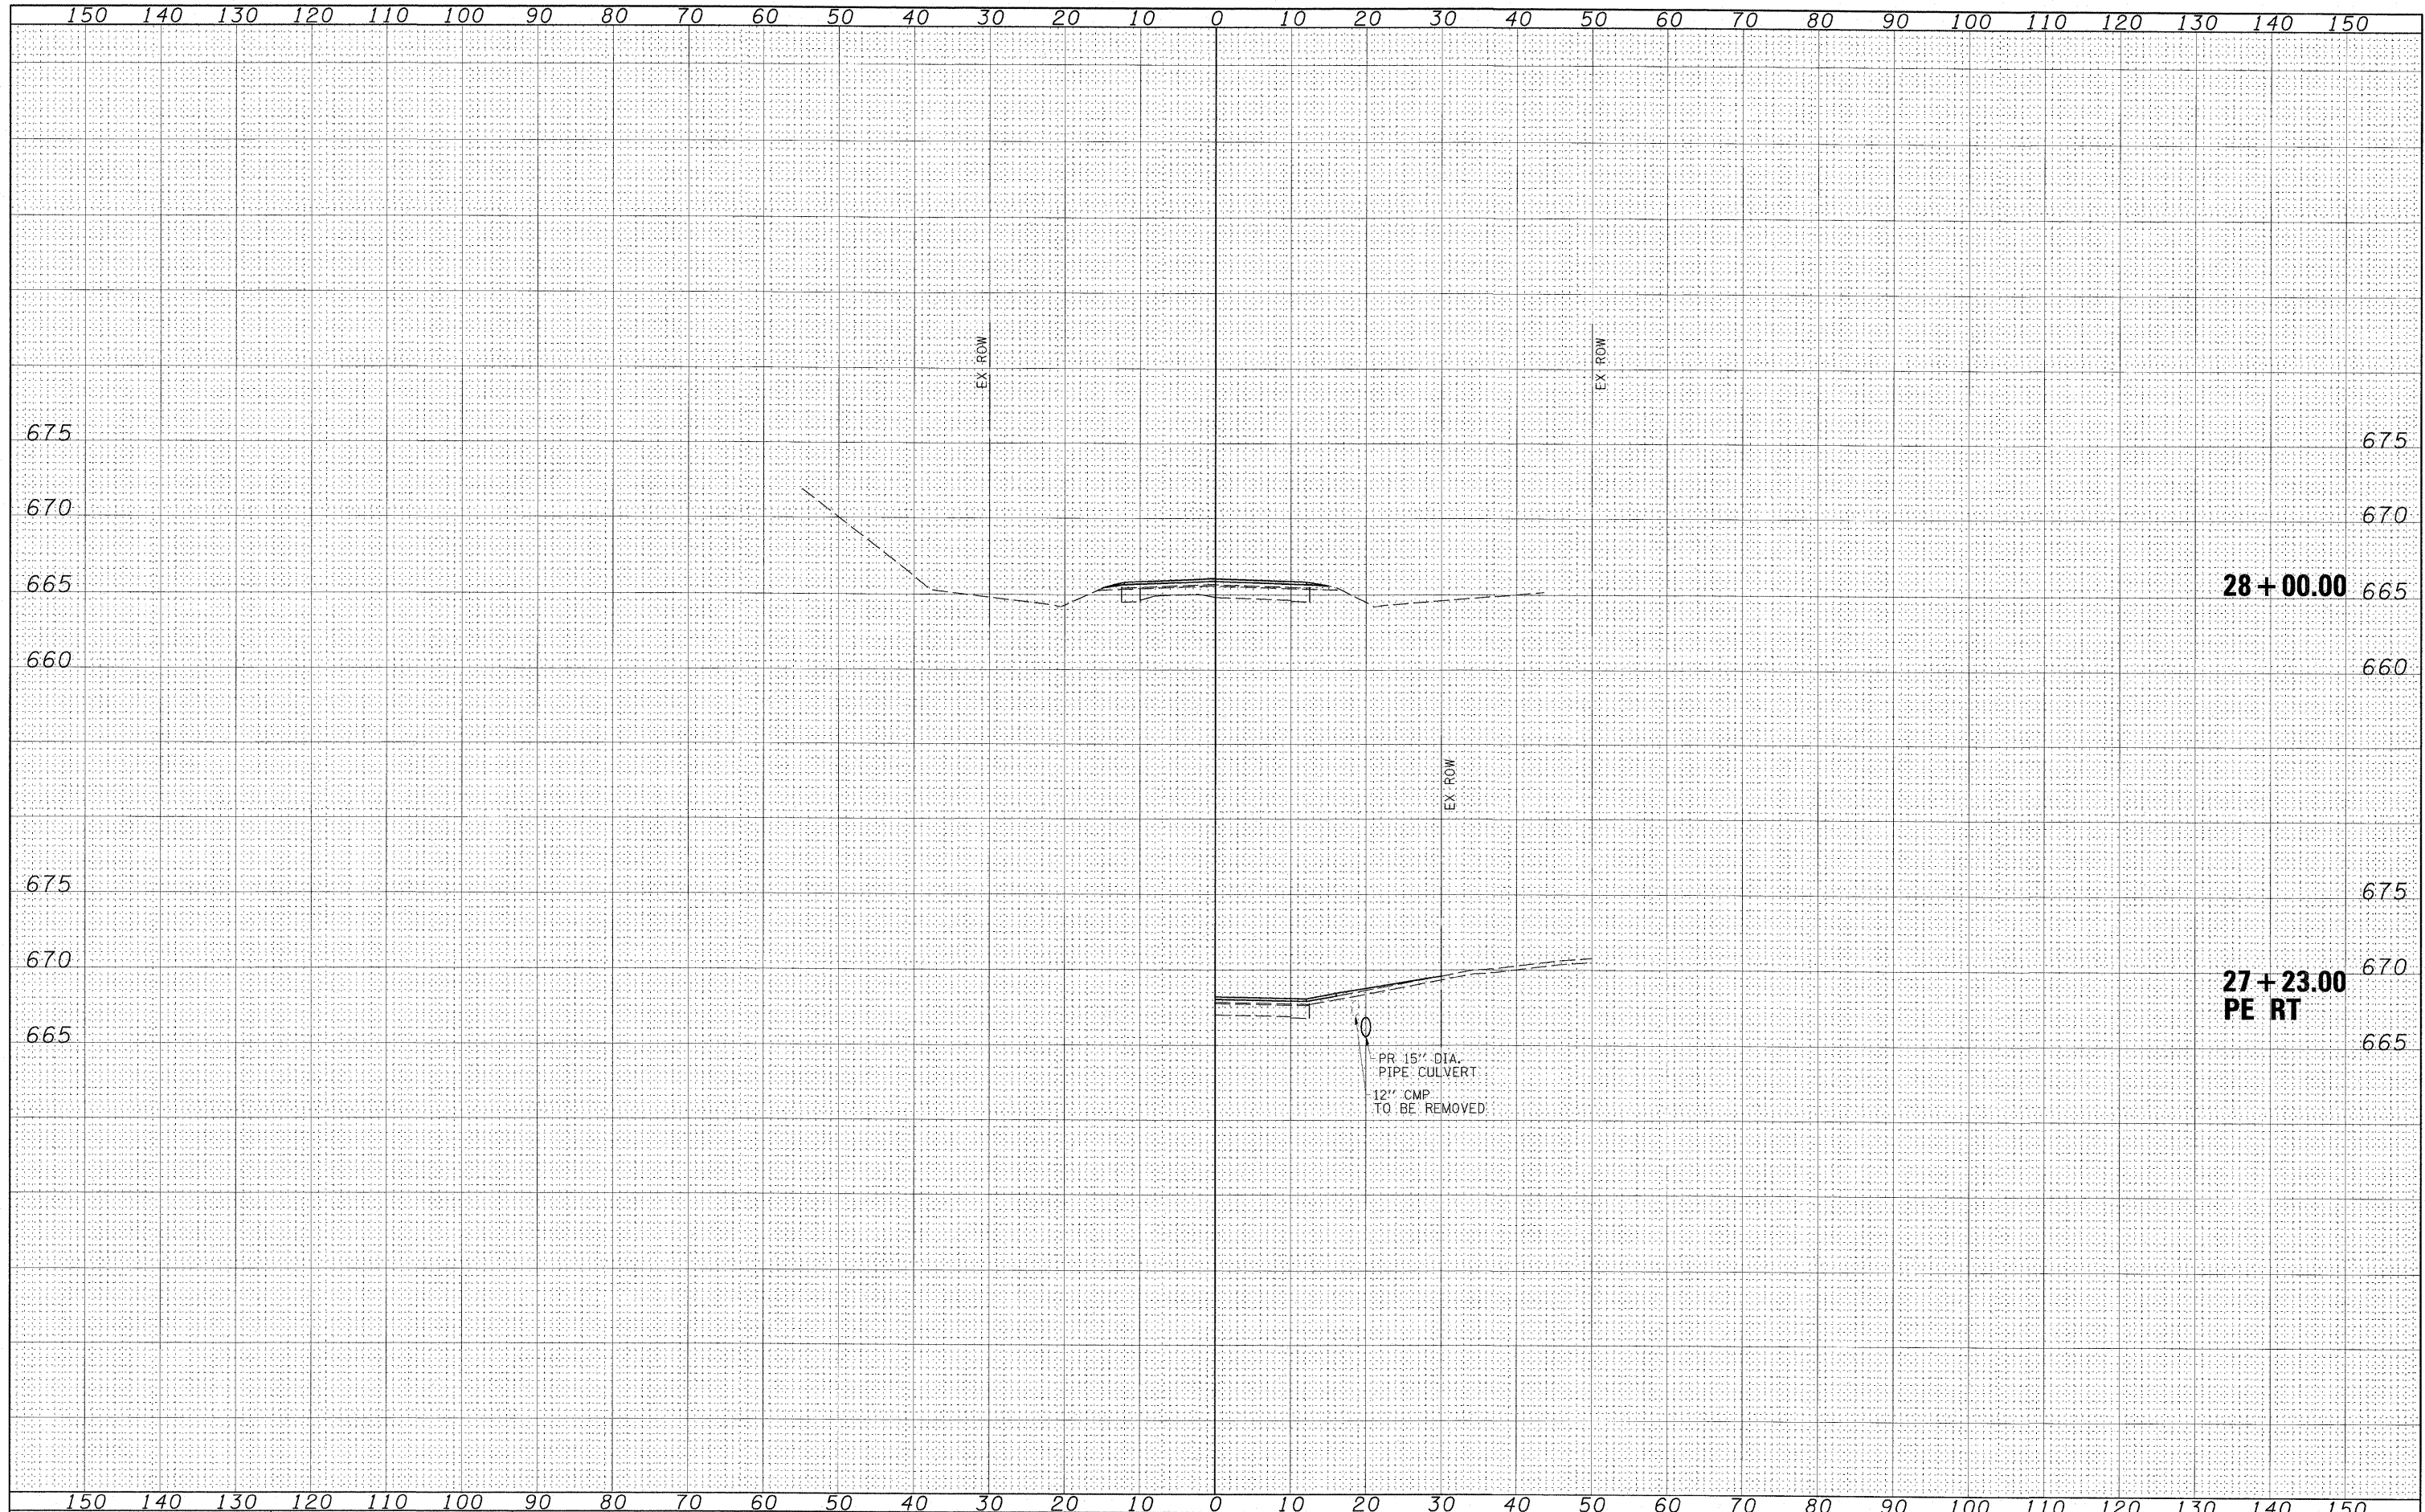

FILE NAME = Z4482X01.dgn
 USER NAME = HAS
 PLOT SCALE = 10.0733' / IN.
 PLOT DATE = 7/13/2009 2:38:39 PM

DESIGNED - ELH
 DRAWN - RJT
 CHECKED - ELH
 DATE - 04/03/09

REVISED -
 REVISED -
 REVISED -
 REVISED -

STATE OF ILLINOIS
 DEPARTMENT OF TRANSPORTATION

SHADY REST ROAD CROSS SECTIONS
 SCALE: AS SHOWN
 SHEET NO. 10 OF 27 SHEETS
 STA. 27+23.00 TO STA. 28+00.00

F.A.S. RTE. 535
 SECTION 08-00115-01-RS
 COUNTY PIATT
 TOTAL SHEETS 53
 SHEET NO. 36
 CONTRACT NO. 91421
 FED. ROAD DIST. NO. # ILLINOIS FED. AID PROJECT

CONTRACT NO. 91421
 ILLINOIS FED. AID PROJECT