


FINAL SURVEY	SURVEYED	BY	DATE
NOTE BOOK	PLotted		
NO.	AREAS CHECKED		

ORIGINAL SURVEY	SURVEYED	BY	DATE
NOTE BOOK	PLotted		
NO.	AREAS CHECKED		

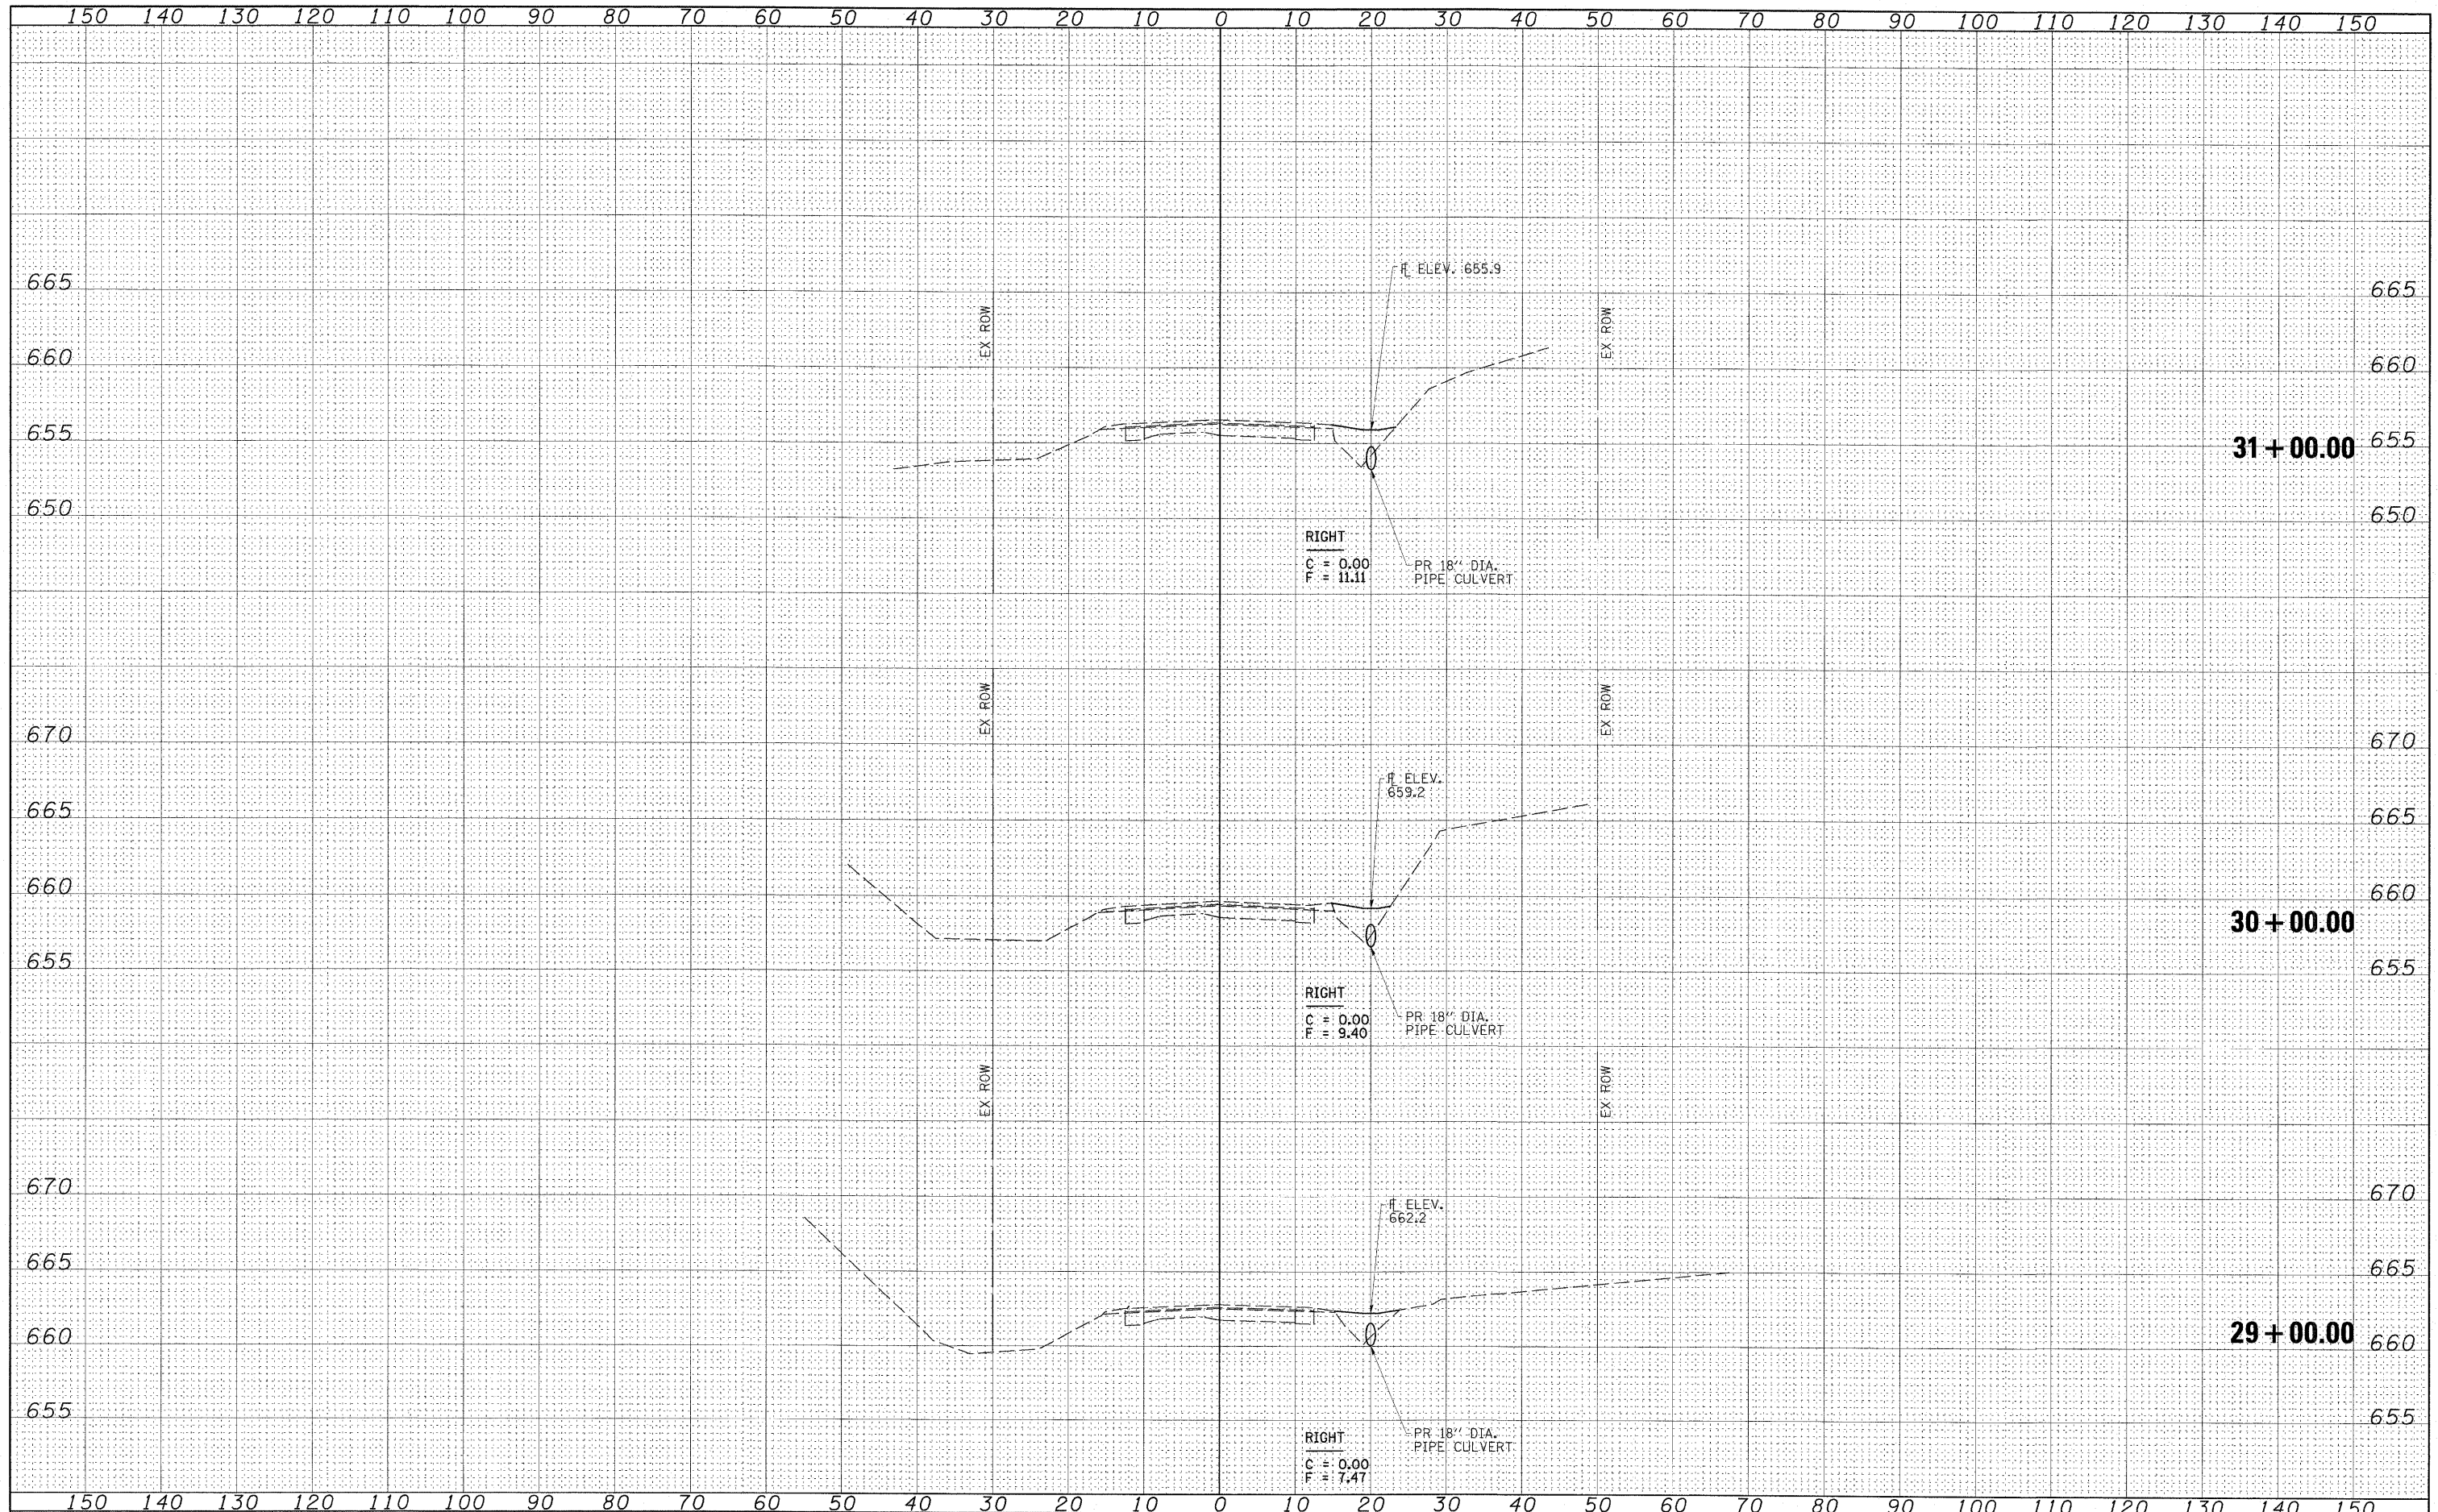

FILE NAME = Z4402X01.dgn  
 SCALES: (HORIZ) 1"=10' (VERT) 1"=5'

USER NAME = HRS	DESIGNED - ELH	REVISED -
PLotted SCALE = 10.0733' / IN.	DRAWN - RJT	REVISED -
PLotted DATE = 7/13/2009 2:30:52 PM	CHECKED - ELH	REVISED -
	DATE - 04/03/09	REVISED -

**STATE OF ILLINOIS  
DEPARTMENT OF TRANSPORTATION**

**SHADY REST ROAD CROSS SECTIONS**

SCALE: AS SHOWN SHEET NO. 11 OF 27 SHEETS STA. 29+00.00 TO STA. 31+00.00

F.A.S. RTE. 535	SECTION 08-00115-01-RS	COUNTY PIATT	TOTAL SHEETS 53	SHEET NO. 37
FED. ROAD DIST. NO. # ILLINOIS FED. AID PROJECT				CONTRACT NO. 91421