


DATE	
BY	
SURVEYED	
PLANNED	
NOTE BOOK	
TEMPLATE	
AREAS CHECKED	
NO.	

DATE	
BY	
SURVEYED	
PLANNED	
NOTE BOOK	
TEMPLATE	
AREAS CHECKED	
NO.	

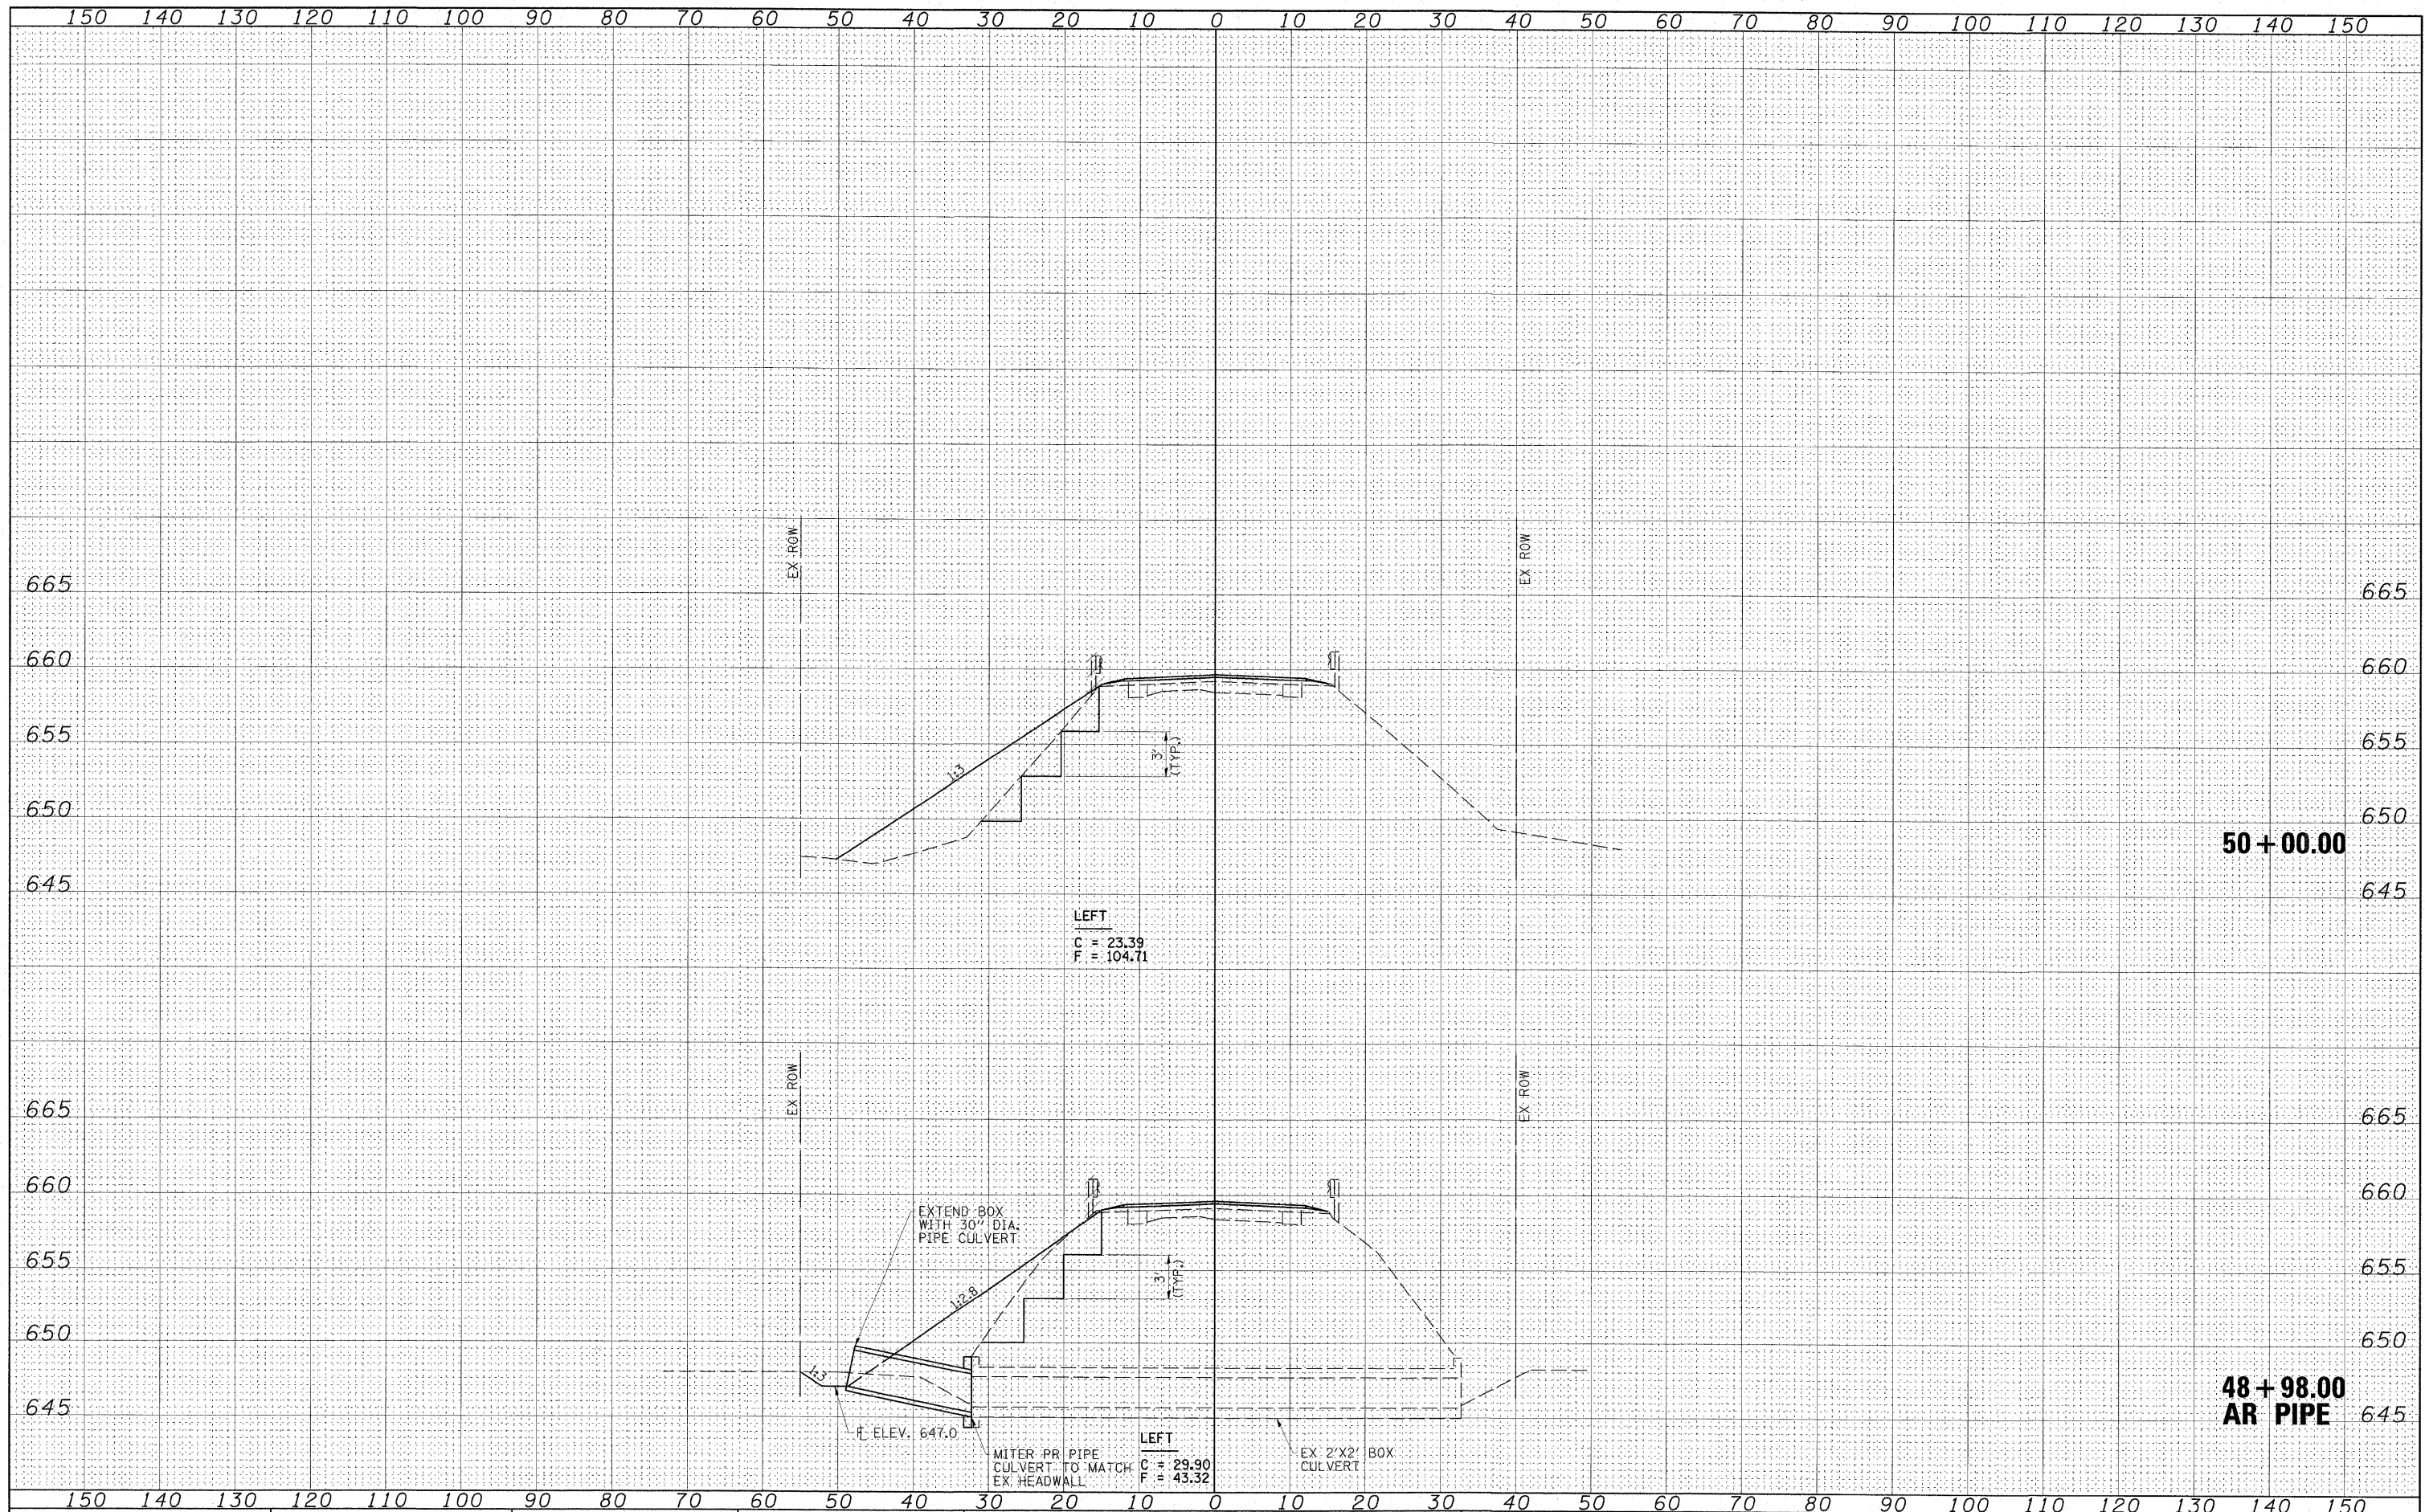

FILE NAME = Z4402X01.dgn
 SCALES: (HORIZ) 1"=10' (VERT) 1"=5'

USER NAME = HAS
 PLOT SCALE = 10.0733' / IN.
 PLOT DATE = 7/13/2009 2:31:44 PM

DESIGNED - ELH
 DRAWN - RJT
 CHECKED - ELH
 DATE - 05/29/09

REVISED -
 REVISED -
 REVISED -
 REVISED -

STATE OF ILLINOIS
DEPARTMENT OF TRANSPORTATION

SHADY REST ROAD CROSS SECTIONS
 SCALE: AS SHOWN SHEET NO. 14 OF 27 SHEETS STA. 48+98.00 TO STA. 50+00.00

F.A.S. RTE. 535	SECTION 08-00115-01-RS	COUNTY PIATT	TOTAL SHEETS 53	SHEET NO. 40
FED. ROAD DIST. NO. ILLINOIS FED. AID PROJECT			CONTRACT NO. 91421	