


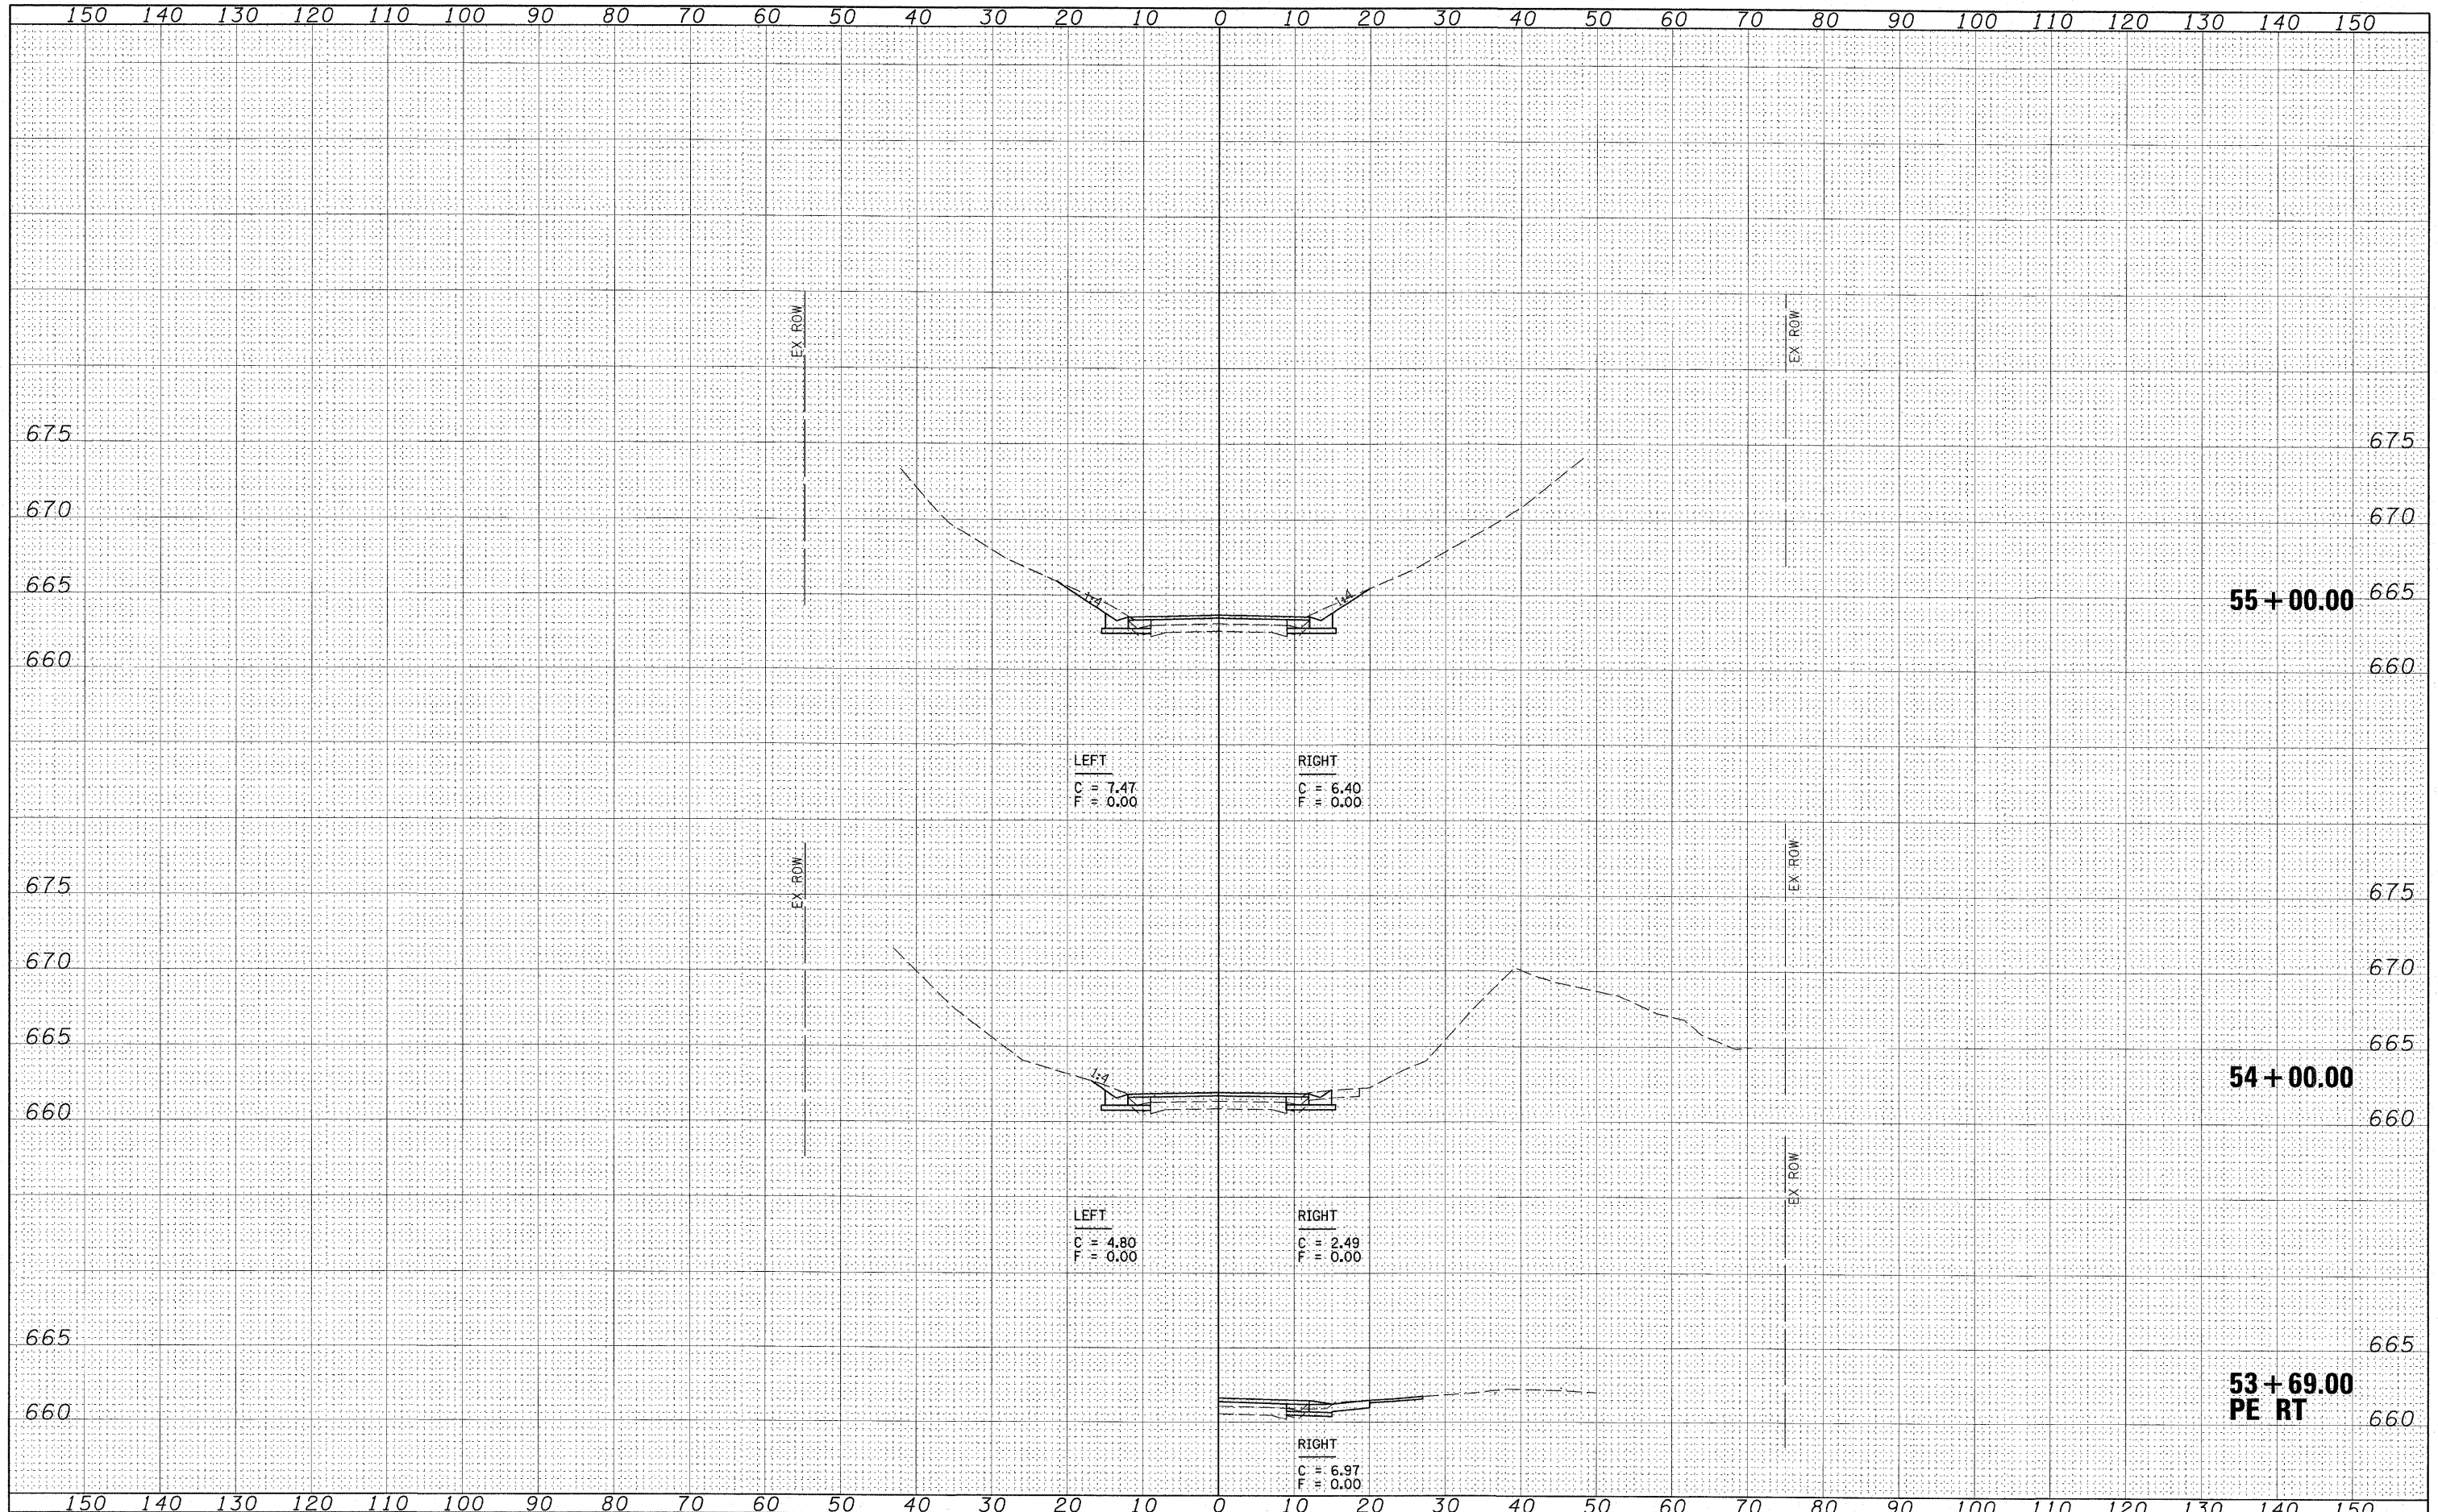

FINAL	SURVEYED	BY	DATE
SURVEY	DATE		
NOTE BOOK	TEMPLATE		
NO.	AREAS CHECKED		

ORIGINAL	SURVEYED	BY	DATE
SURVEY	DATE		
NOTE BOOK	TEMPLATE		
NO.	AREAS CHECKED		



FILE NAME = 24402X01.dgn  
 SCALES: (HORIZ) 1"=10' (VERT) 1"=5'

USER NAME = HAS  
 PLOT SCALE = 10.0733' / IN.  
 PLOT DATE = 7/13/2009 2:32:11 PM

DESIGNED - ELH  
 DRAWN - RJT  
 CHECKED - ELH  
 DATE - 04/03/09

REVISED -  
 REVISED -  
 REVISED -  
 REVISED -

**STATE OF ILLINOIS  
 DEPARTMENT OF TRANSPORTATION**

**SHADY REST ROAD CROSS SECTIONS**

SCALE: AS SHOWN SHEET NO. 16 OF 27 SHEETS STA. 53+69.00 TO STA. 55+00.00

F.A.S. RTE.	SECTION	COUNTY	TOTAL SHEETS	SHEET NO.
535	08-00115-01-RS	PIATT	53	42
CONTRACT NO. 91421				
FED. ROAD DIST. NO. ILLINOIS FED. AID PROJECT				