


| | |
|---------------|--|
| DATE | |
| BY | |
| FINAL SURVEY | |
| SURVEYED | |
| NOTE BOOK | |
| NO. | |
| PLANNED | |
| TEMPLATE | |
| AREAS CHECKED | |

| | |
|-----------------|--|
| DATE | |
| BY | |
| ORIGINAL SURVEY | |
| SURVEYED | |
| NOTE BOOK | |
| NO. | |
| PLANNED | |
| TEMPLATE | |
| AREAS CHECKED | |

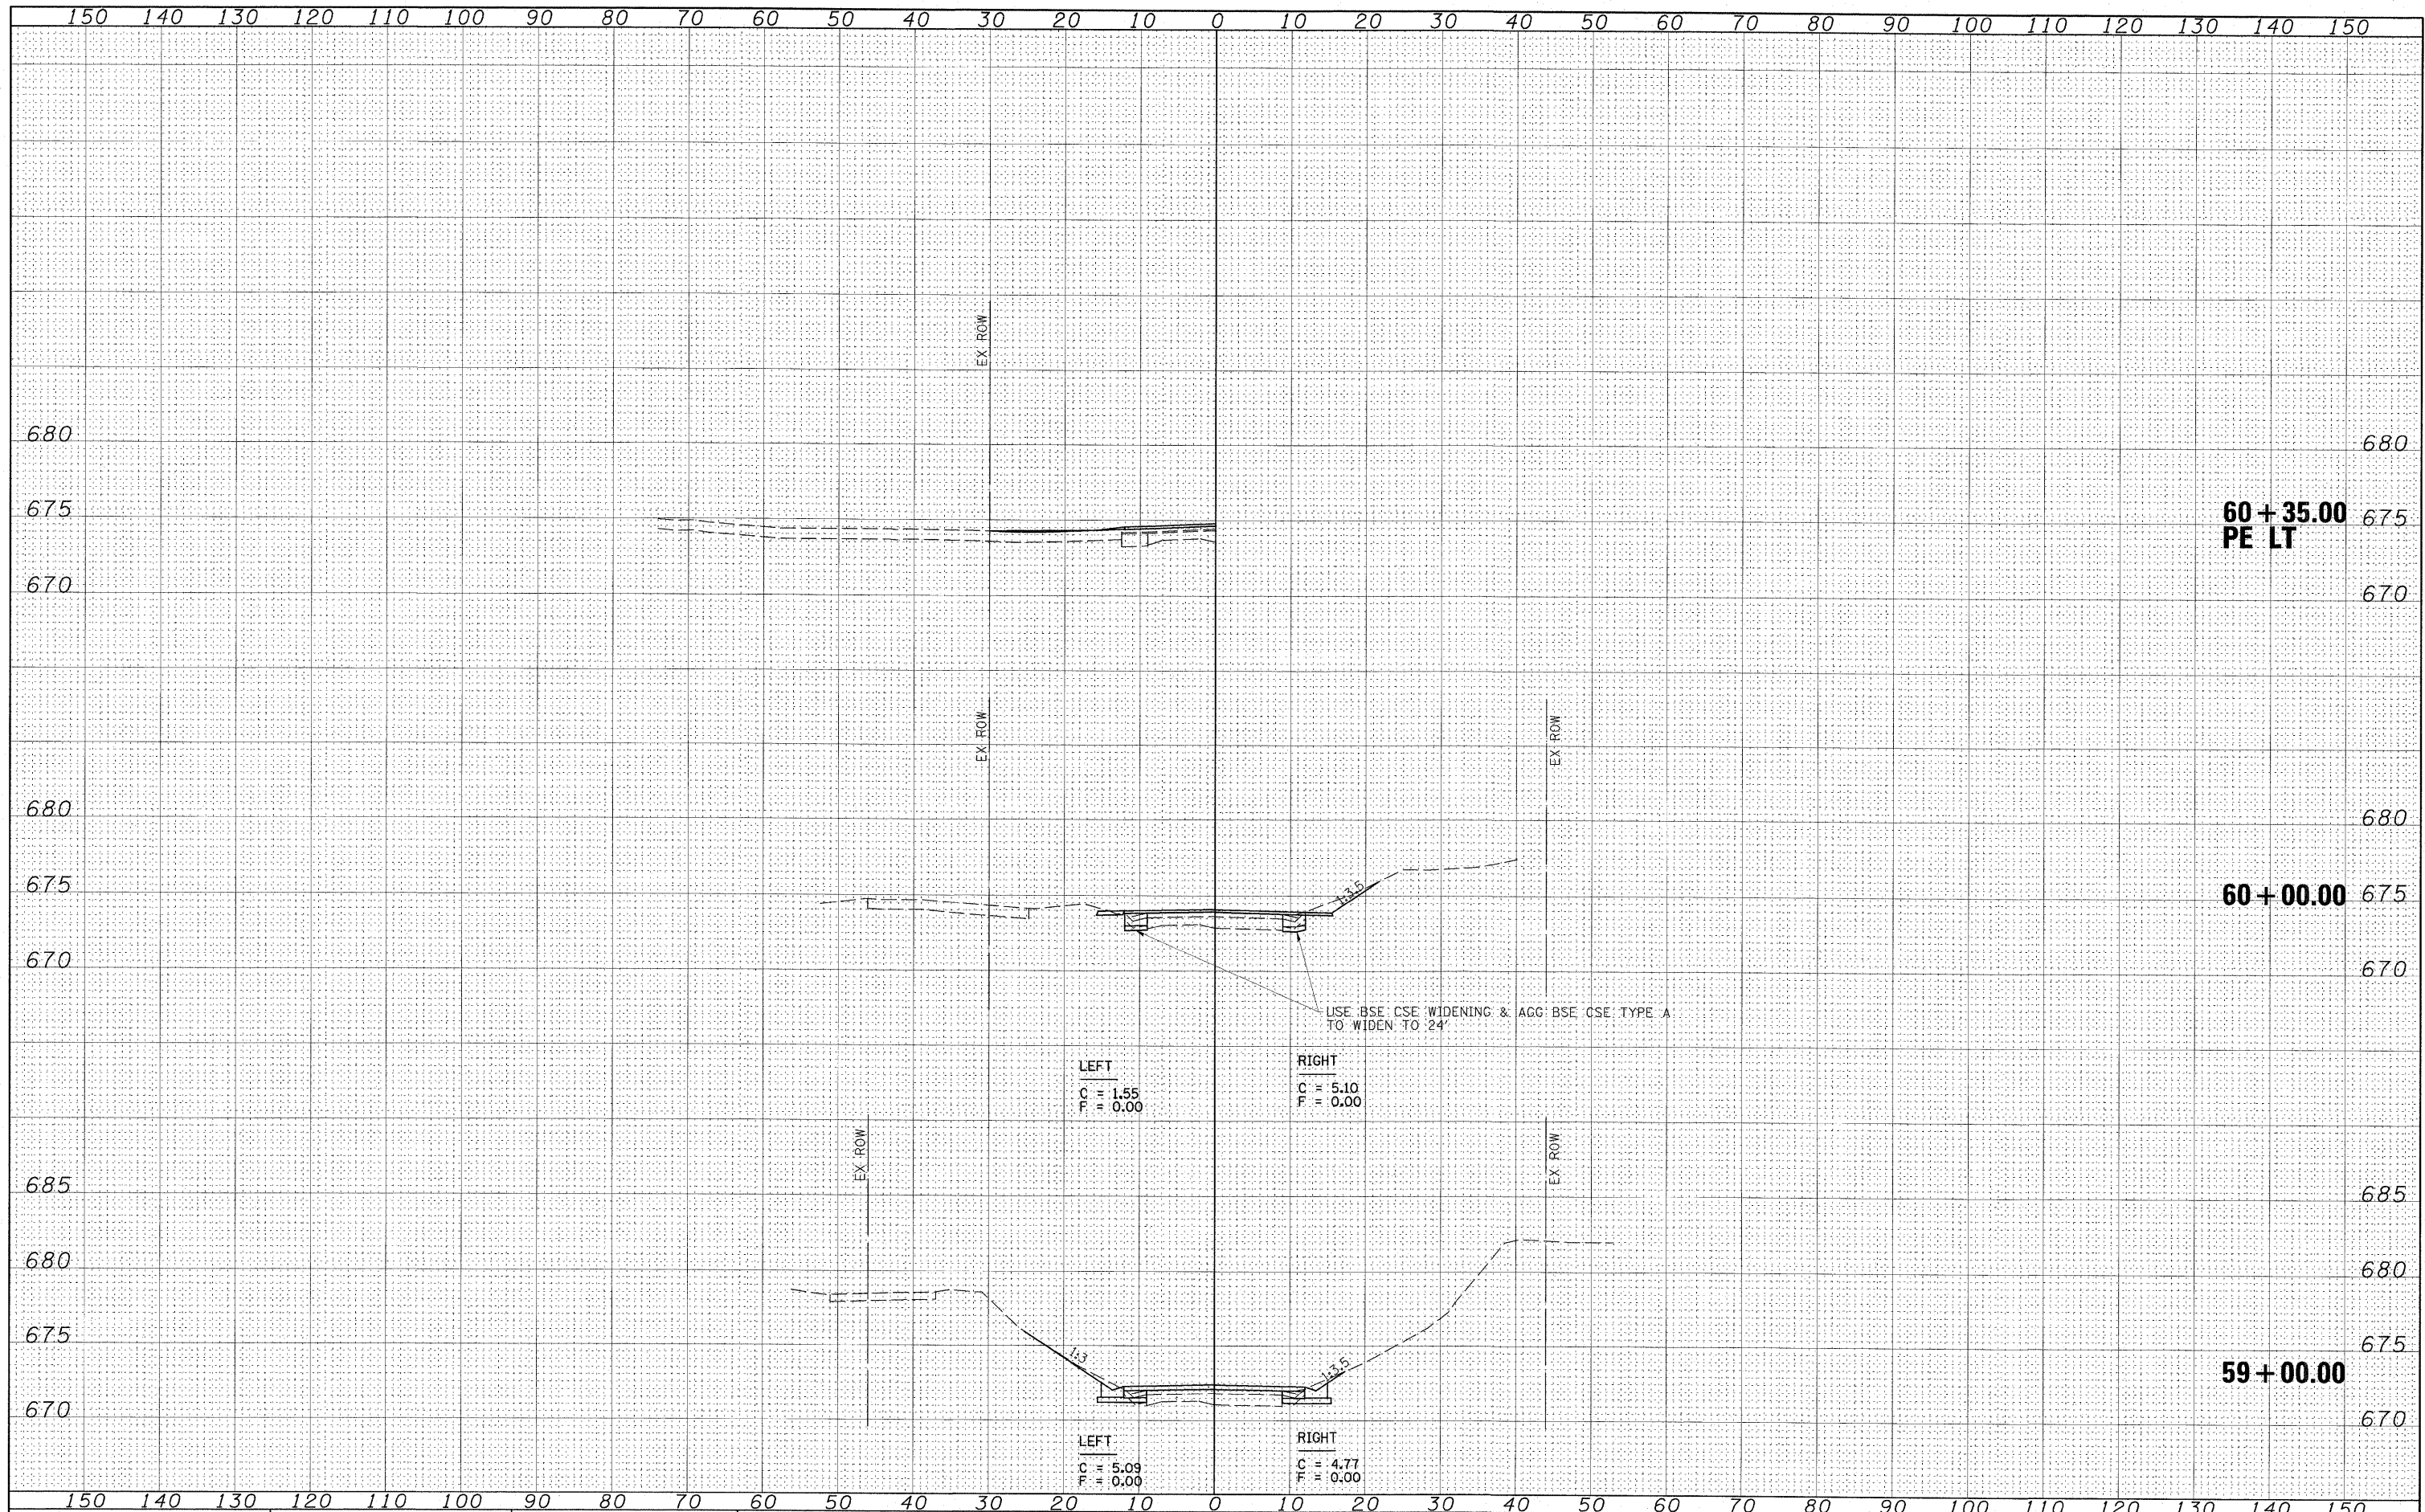

FILE NAME - Z4402X01.dgn
 USER NAME - HAS
 PLOT SCALE = 10.0733' / IN.
 PLOT DATE = 7/13/2009 2:32:39 PM

DESIGNED - ELH
 DRAWN - RJT
 CHECKED - ELH
 DATE - 04/03/09

REVISED -
 REVISED -
 REVISED -
 REVISED -

STATE OF ILLINOIS
DEPARTMENT OF TRANSPORTATION

SHADY REST ROAD CROSS SECTIONS
 SCALE: AS SHOWN SHEET NO. 18 OF 27 SHEETS STA. 59+00.00 TO STA. 60+35.00

| | | | | |
|---|------------------------|--------------|--------------------|--------------|
| F.A.S. RTE. 535 | SECTION 08-00115-01-RS | COUNTY PIATT | TOTAL SHEETS 53 | SHEET NO. 44 |
| FED. ROAD DIST. NO. ILLINOIS FED. AID PROJECT | | | CONTRACT NO. 91421 | |