


DATE: _____
BY: _____
FINAL SURVEY: _____
SURVEYED: _____
NOTE BOOK: _____
TEMPLATE: _____
AREAS CHECKED: _____
NO. _____

DATE: _____
BY: _____
ORIGINAL SURVEY: _____
SURVEYED: _____
NOTE BOOK: _____
TEMPLATE: _____
AREAS CHECKED: _____
NO. _____

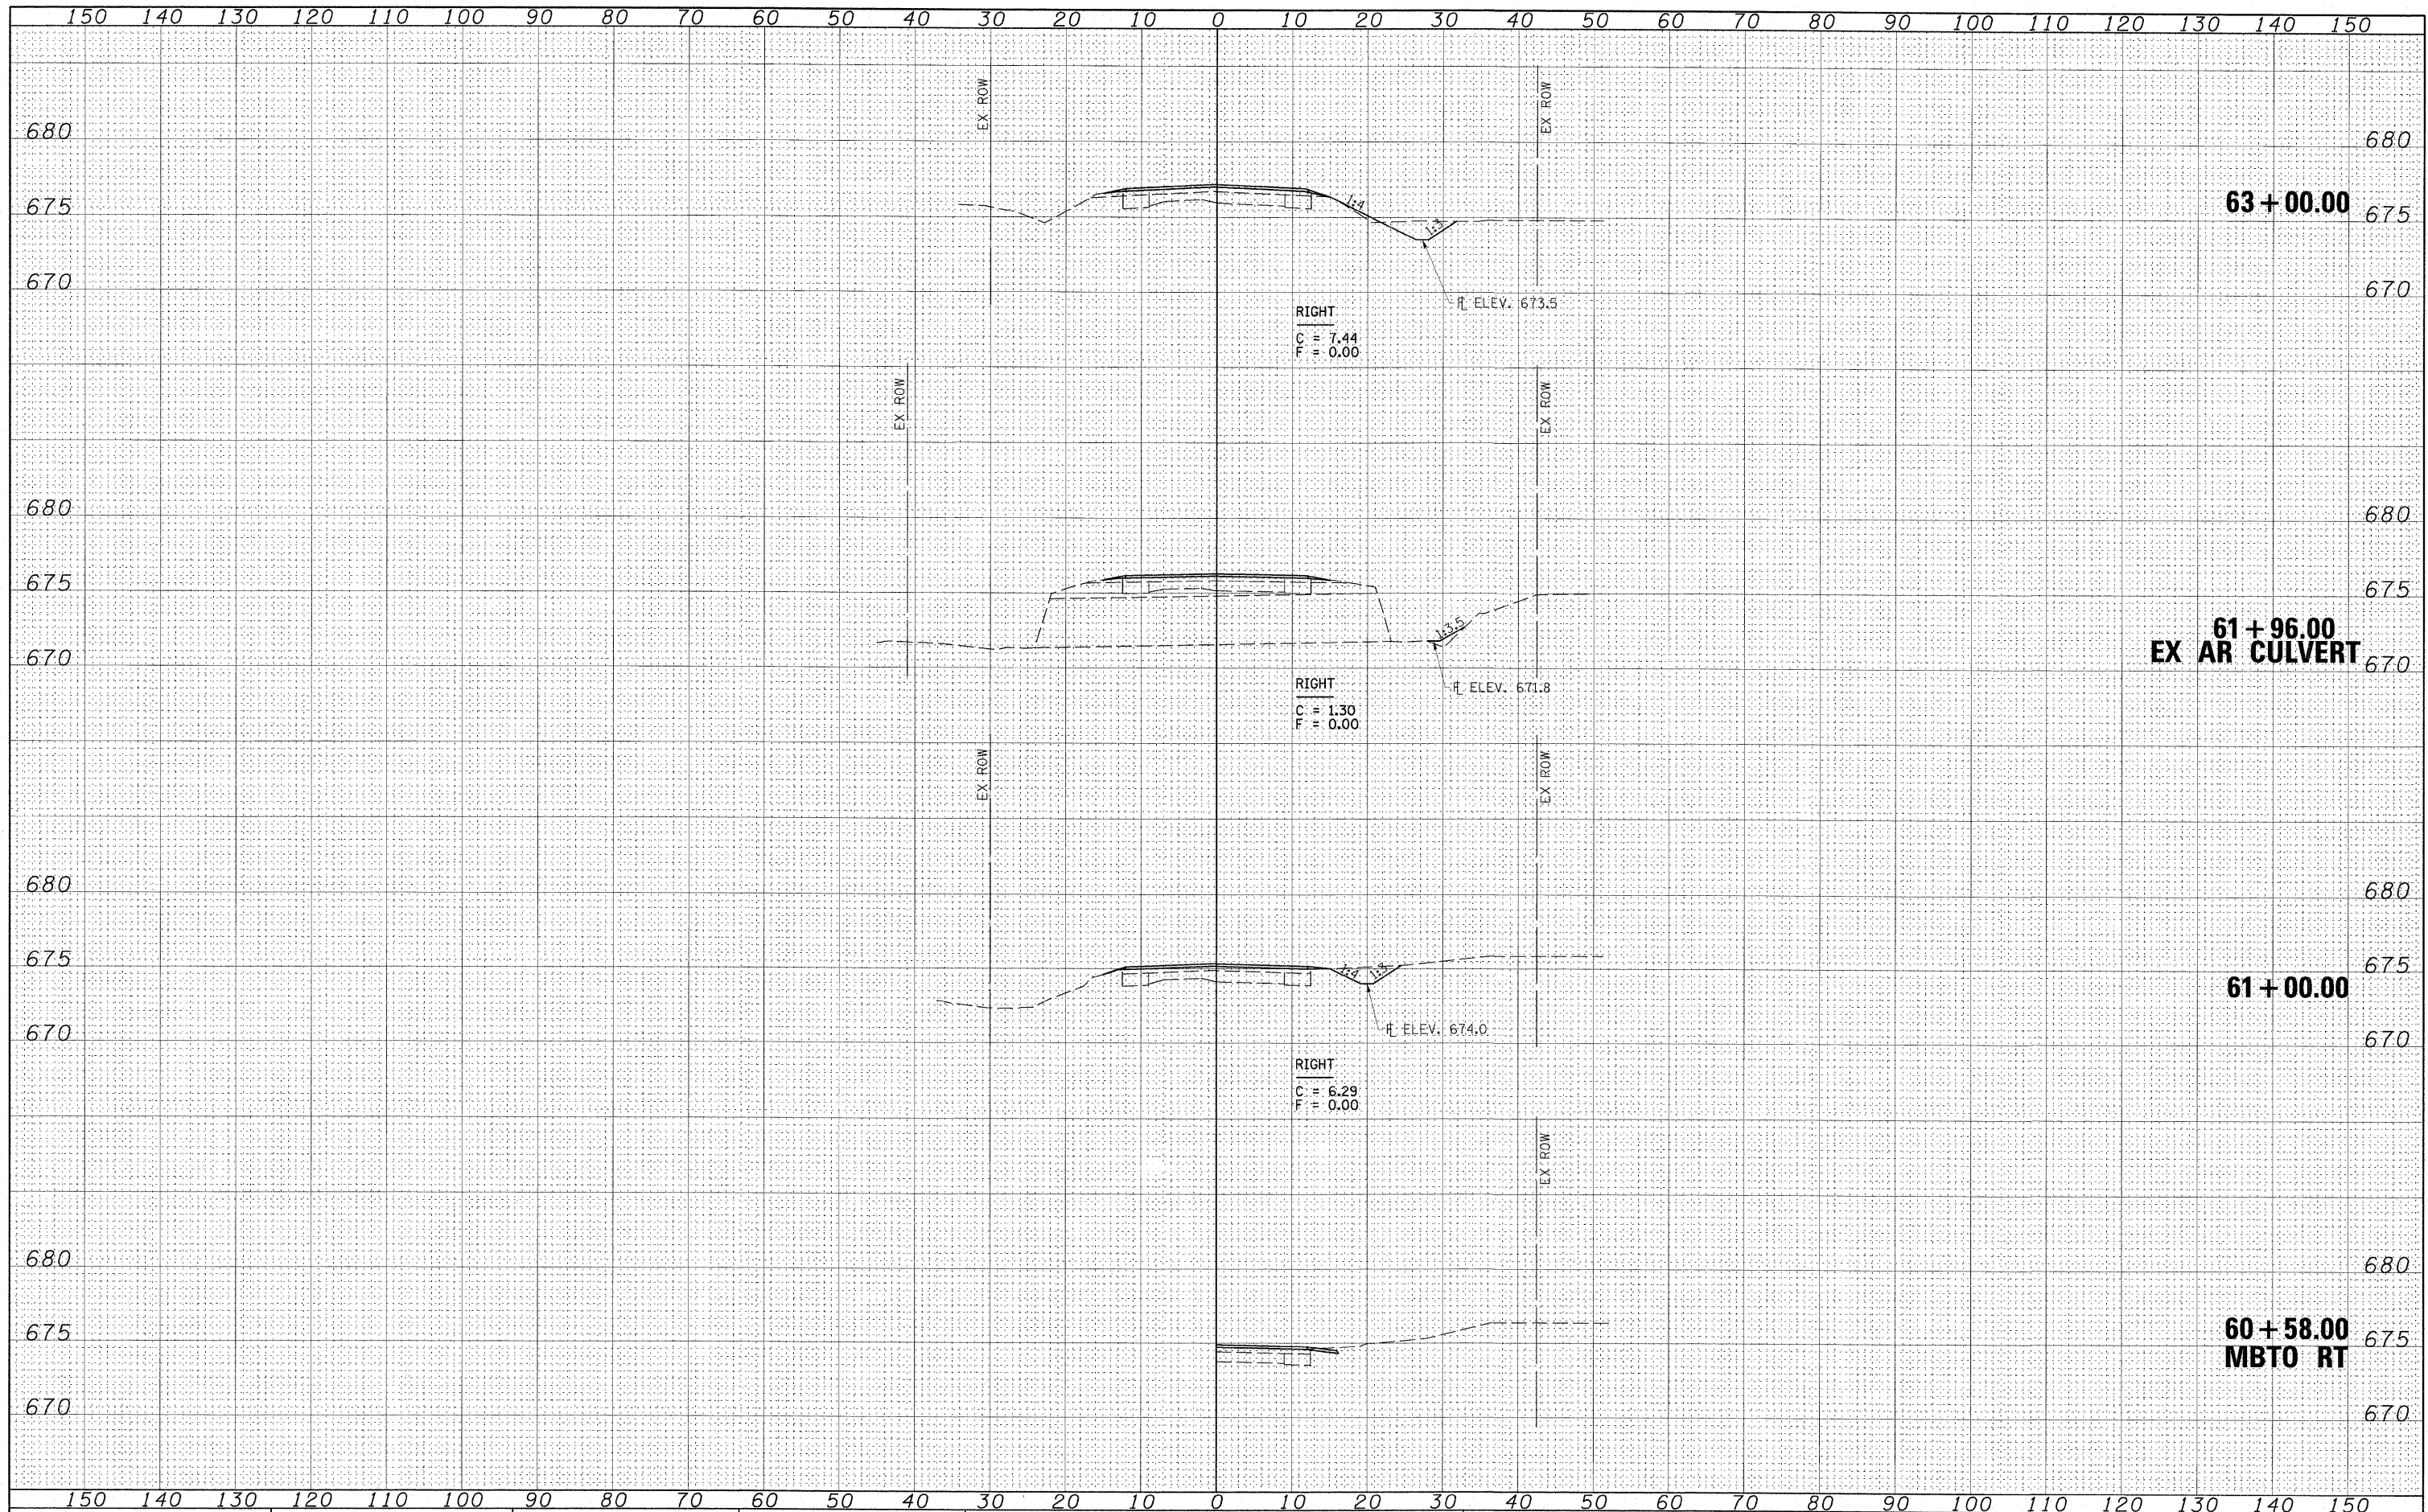

FILE NAME = 24402X01.dgn
USER NAME = HAS
DESIGNED - ELH
DRAWN - RJT
CHECKED - ELH
DATE - 04/03/09

PLOT SCALE = 10.0733' / IN.
PLOT DATE = 7/13/2009 2:32:53 PM

REVISIONS:
REVISED -
REVISED -
REVISED -
REVISED -

**STATE OF ILLINOIS
DEPARTMENT OF TRANSPORTATION**

SHADY REST ROAD CROSS SECTIONS
SCALE: AS SHOWN SHEET NO. 19 OF 27 SHEETS STA. 60+58.00 TO STA. 63+00.00

F.A.S. RTE. 535	SECTION 08-00115-01-RS	COUNTY PIATT	TOTAL SHEETS 53	SHEET NO. 45
CONTRACT NO. 91421				
FED. ROAD DIST. NO. ILLINOIS FED. AID PROJECT				