


DATE	BY	REVISIONS
FINAL SURVEY	SURVEYED	DATE
NOTE BOOK	TEMP. DATE	AREAS CHECKED
NO.		

DATE	BY	REVISIONS
ORIGINAL SURVEY	SURVEYED	DATE
NOTE BOOK	TEMP. DATE	AREAS CHECKED
NO.		

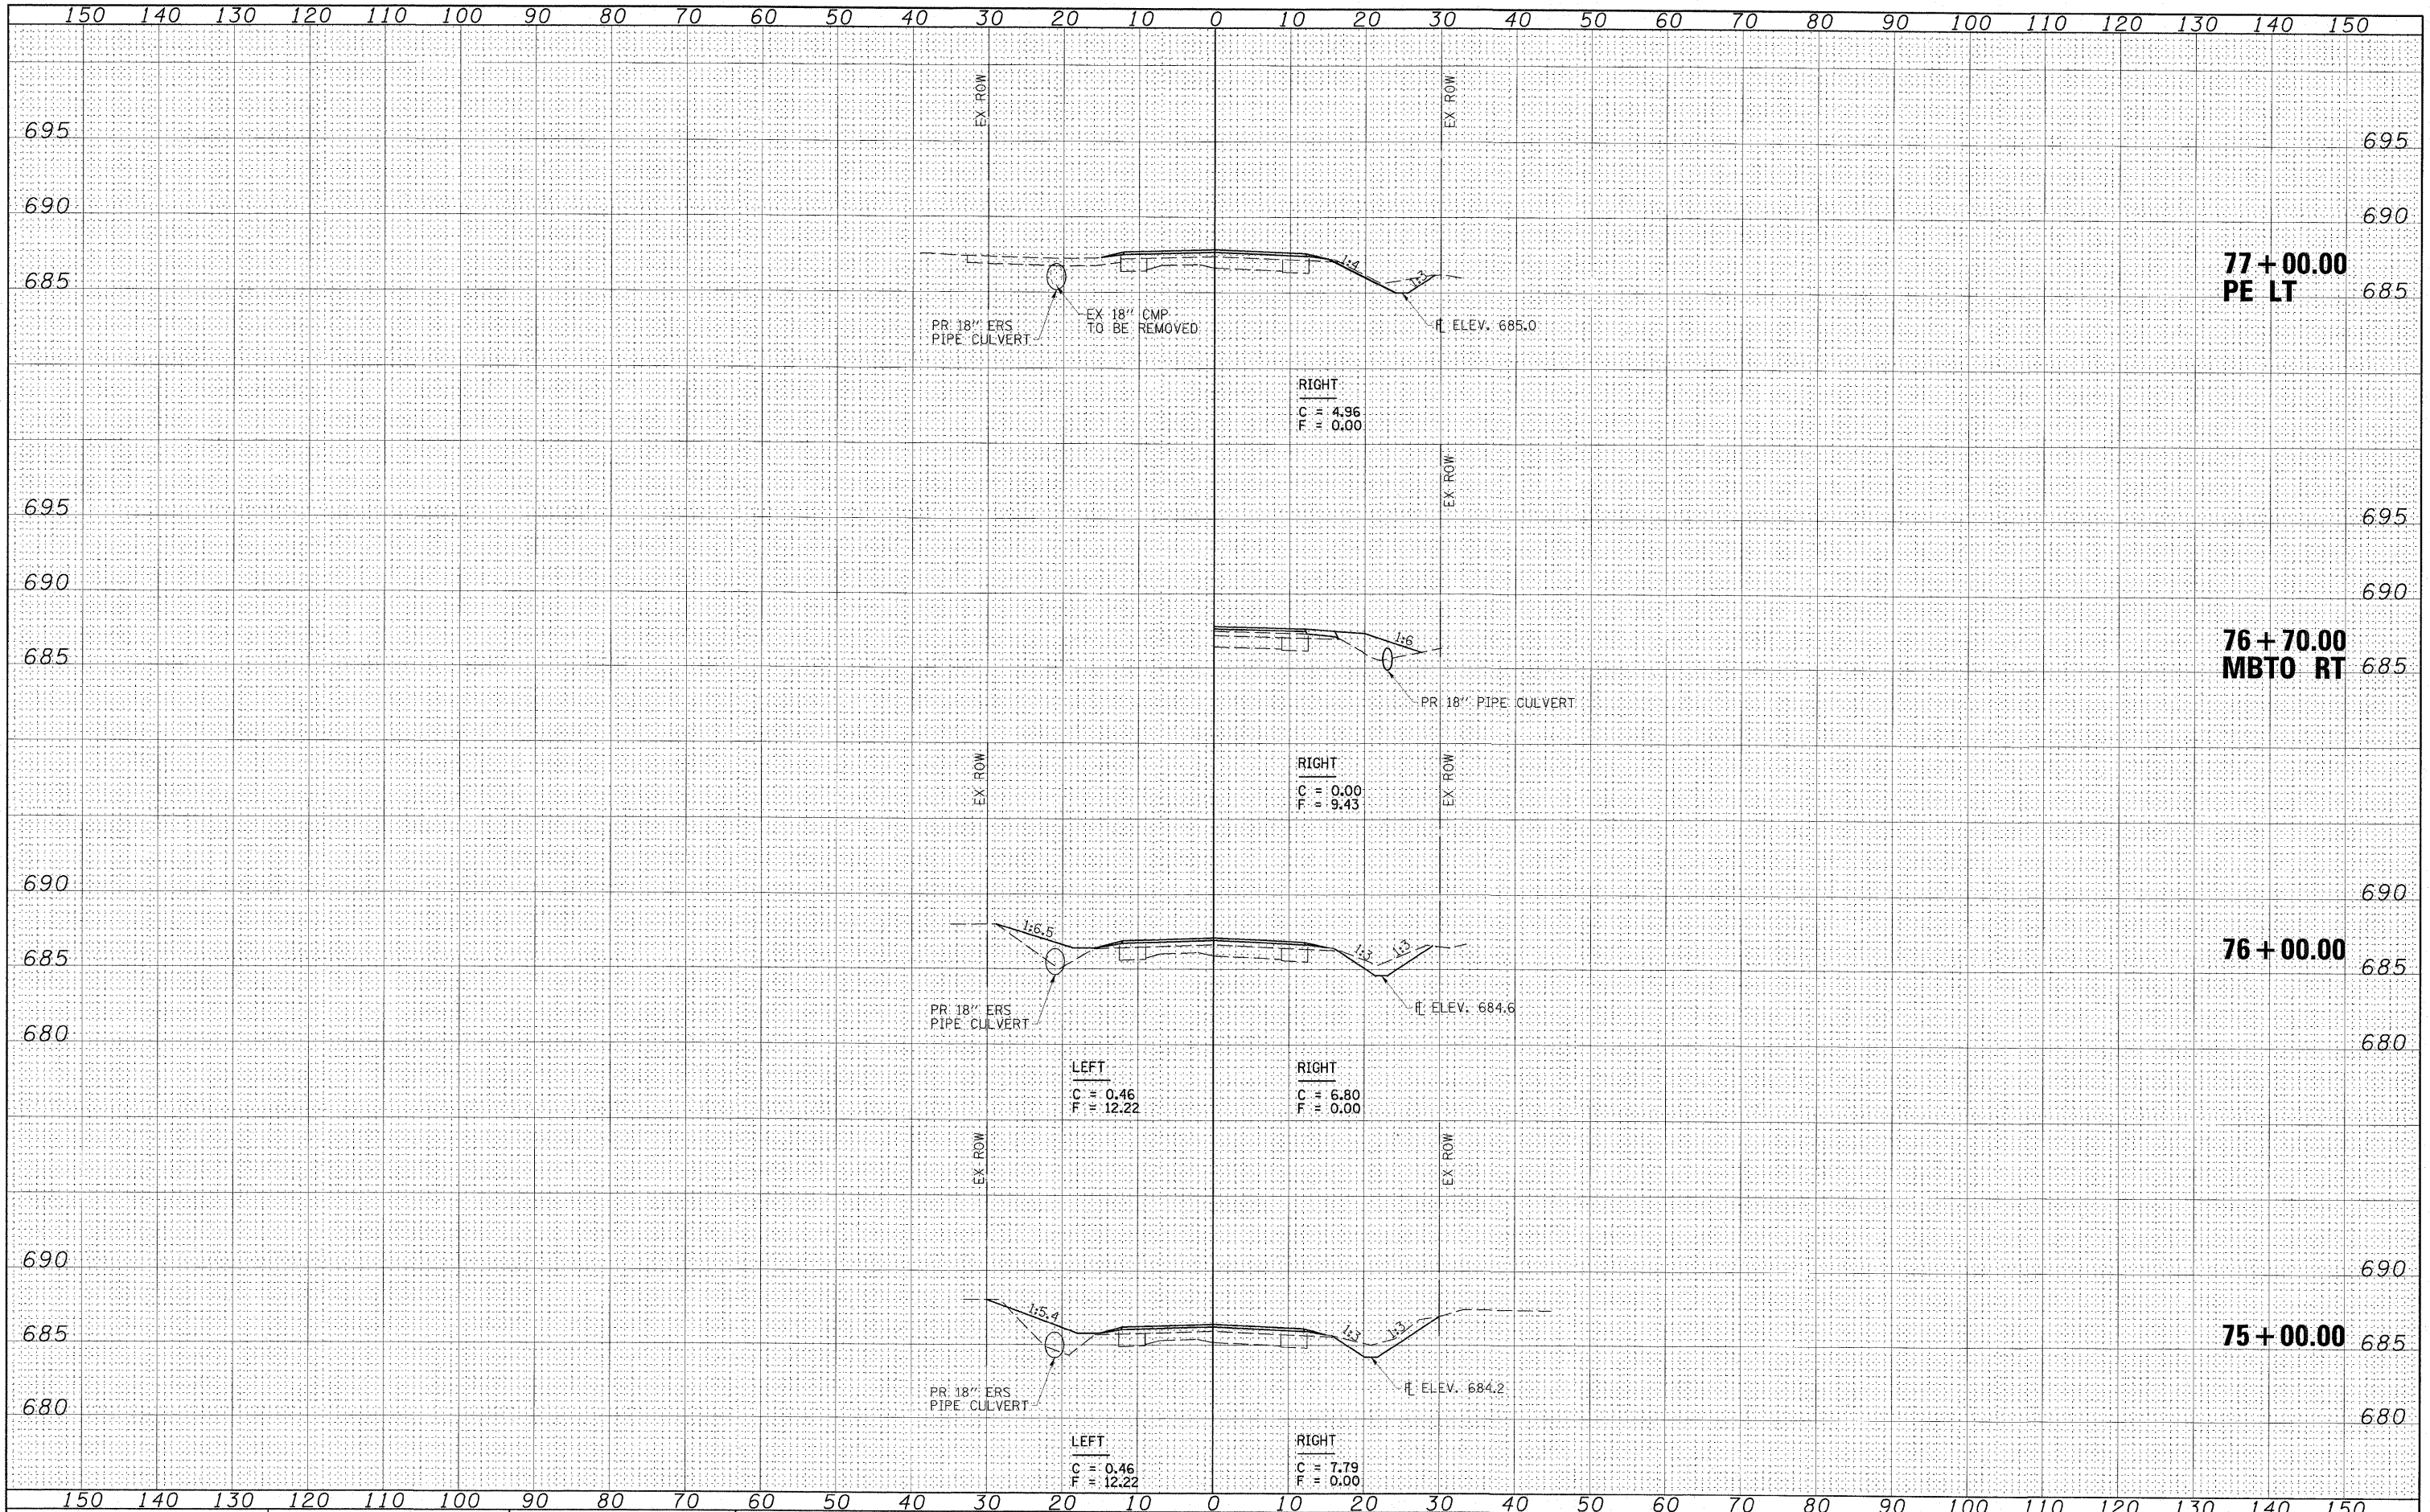

FILE NAME = 24402X01.dgn

USER NAME = HHS  
PLOT SCALE = 10.8733' / IN.  
PLOT DATE = 7/13/2009 2:34:38 PM

DESIGNED - ELH  
DRAWN - RJT  
CHECKED - ELH  
DATE - 04/03/09

REVISED -  
REVISED -  
REVISED -  
REVISED -

**STATE OF ILLINOIS  
DEPARTMENT OF TRANSPORTATION**

**SHADY REST ROAD CROSS SECTIONS**

SCALE: AS SHOWN    SHEET NO. 24 OF 27 SHEETS    STA. 75+00.00 TO STA. 77+00.00

F.A.S. RTE.	SECTION	COUNTY	TOTAL SHEETS	SHEET NO.
535	08-00115-01-RS	PIATT	53	50
CONTRACT NO. 91421				
FED. ROAD DIST. NO. ILLINOIS FED. AID PROJECT				