


FINAL SURVEY	SURVEYED	BY	DATE
NOTE BOOK	NO. _____		
	TEMPLATE		
	AREAS CHECKED		

ORIGINAL SURVEY	SURVEYED	BY	DATE
NOTE BOOK	NO. _____		
	TEMPLATE		
	AREAS CHECKED		

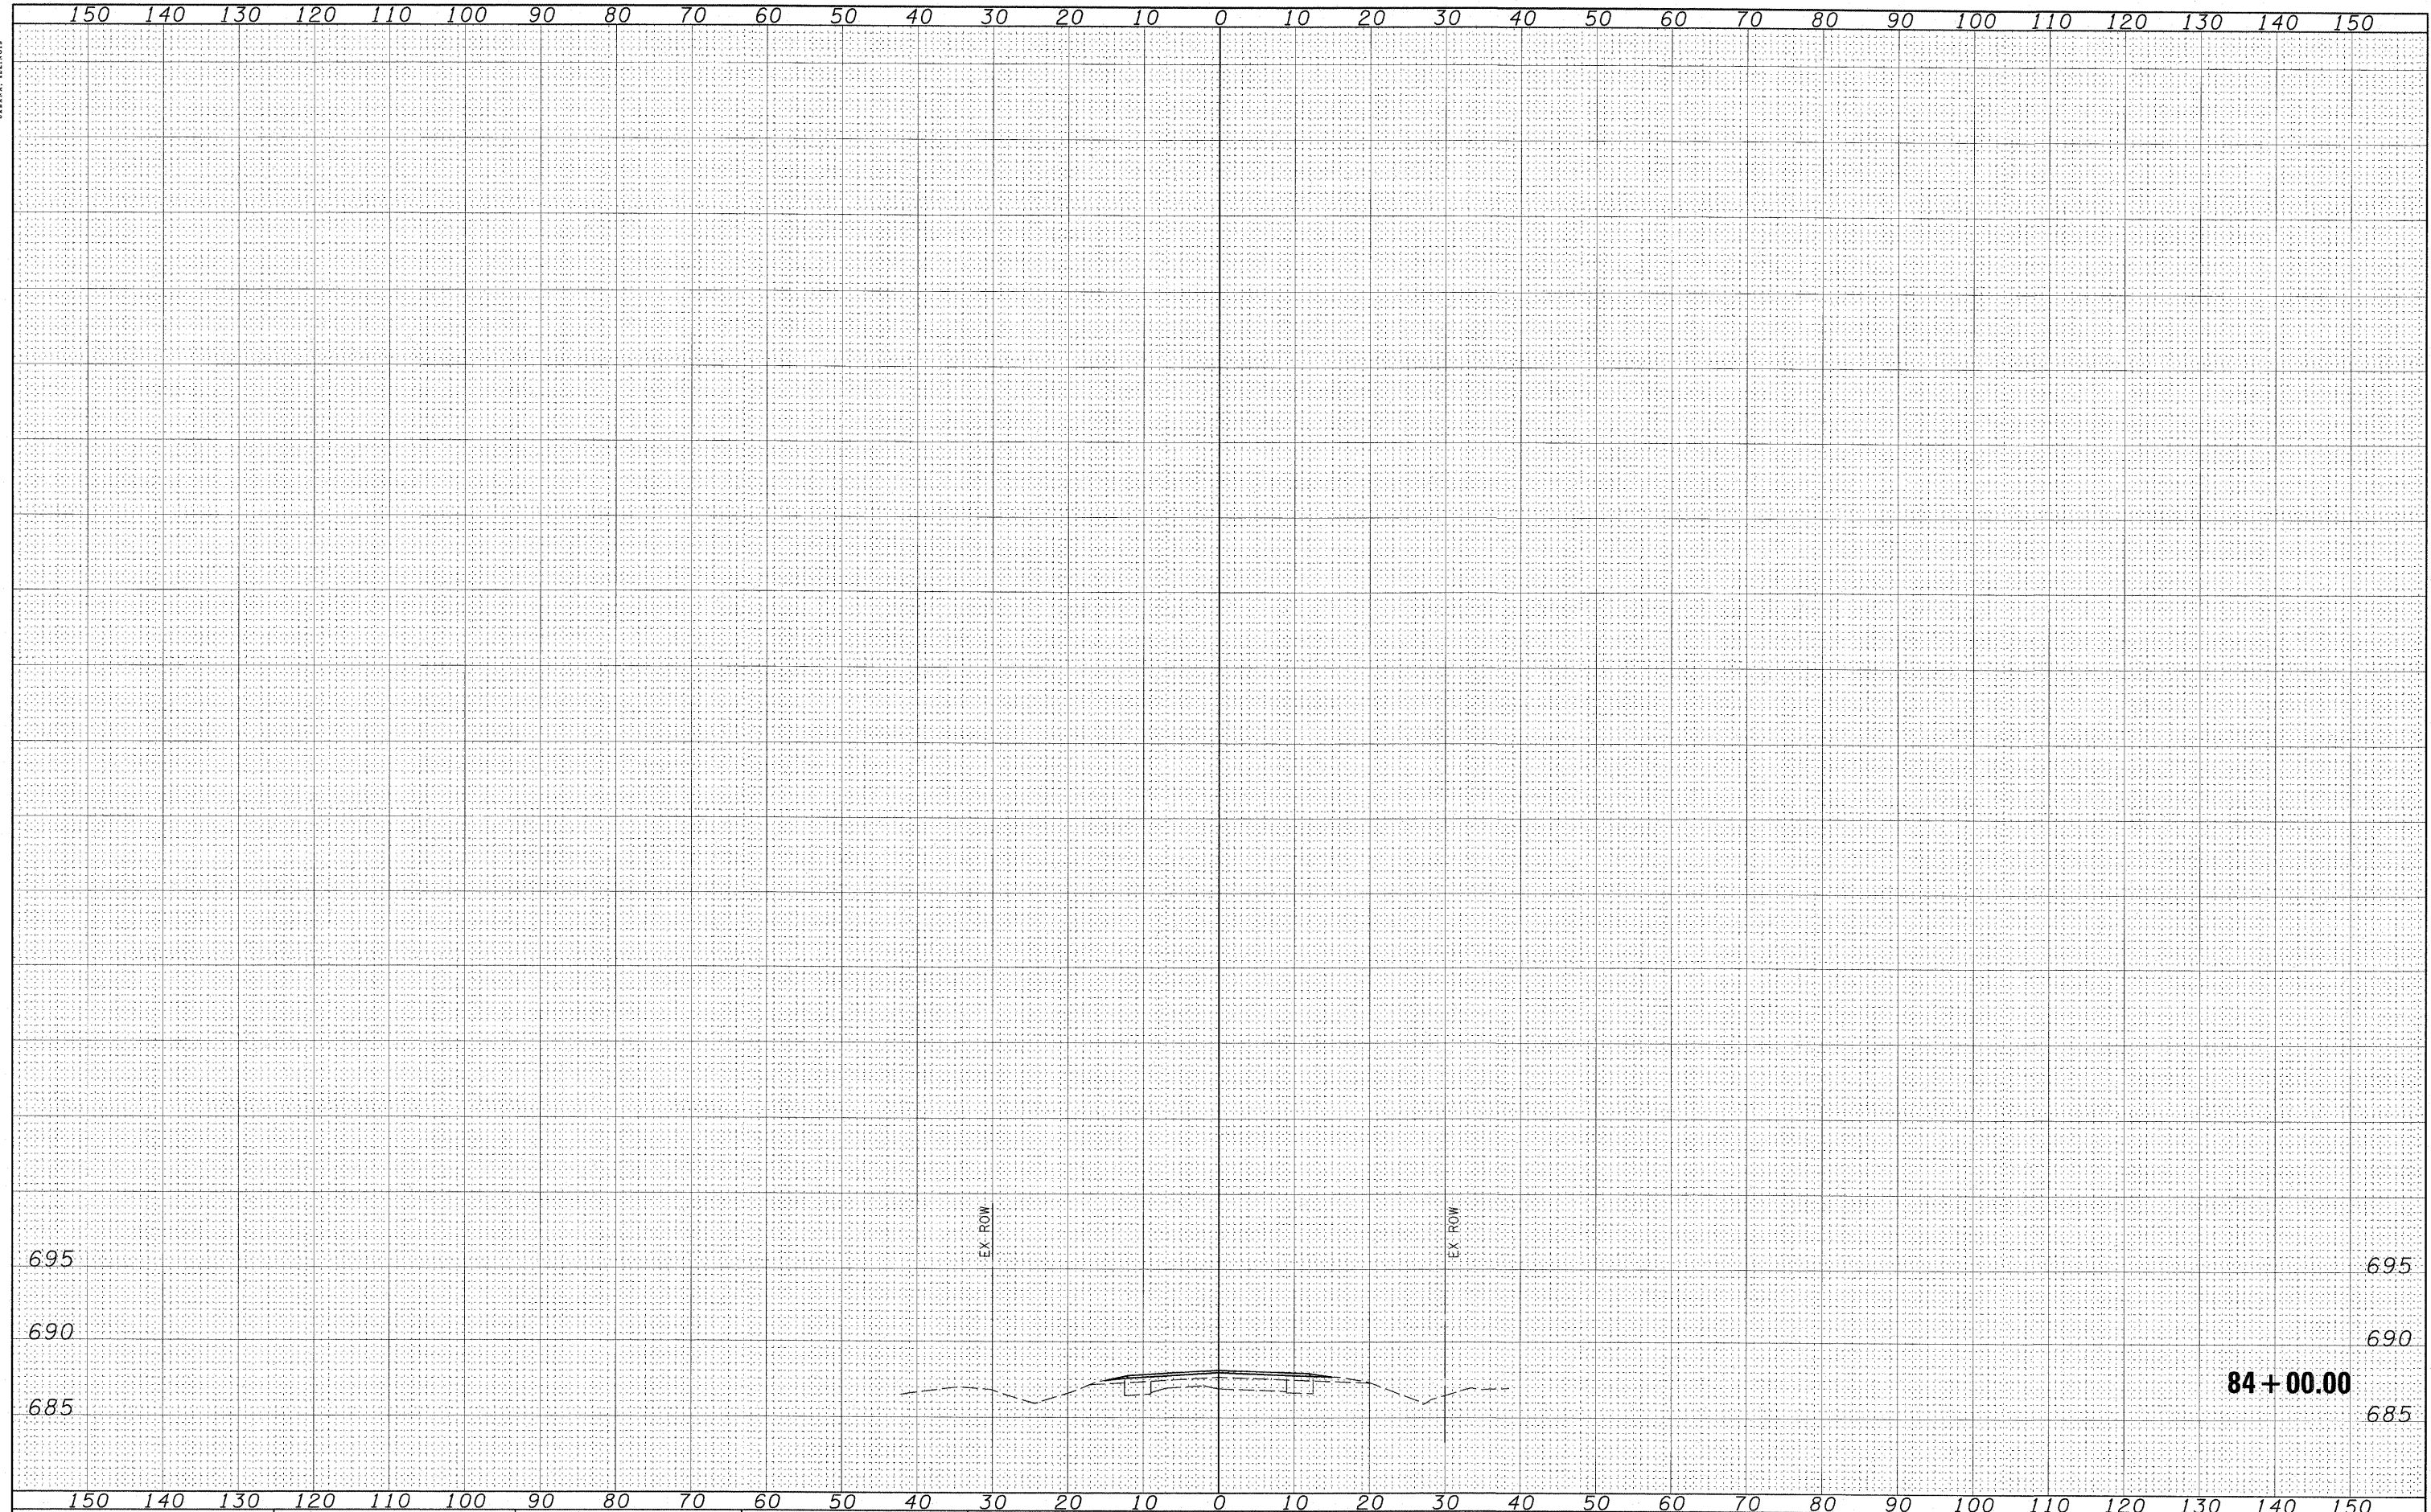

FILE NAME = Z4402X01.dgn  
 USER NAME = HAS  
 PLOT SCALE = 10.0733' / IN.  
 PLOT DATE = 7/13/2009 2:35:15 PM

DESIGNED - ELH  
 DRAWN - RJT  
 CHECKED - ELH  
 DATE - 04/03/09

REVISED -  
 REVISED -  
 REVISED -  
 REVISED -

**STATE OF ILLINOIS  
 DEPARTMENT OF TRANSPORTATION**

**SHADY REST ROAD CROSS SECTIONS**

SCALE: AS SHOWN | SHEET NO. 27 OF 27 SHEETS | STA. 84+00.00 TO STA. 84+00.00

F.A.S. RTE.	SECTION	COUNTY	TOTAL SHEETS	SHEET NO.
535	08-00115-01-RS	PIATT	53	53
CONTRACT NO. 91421				
FED. ROAD DIST. NO.   ILLINOIS FED. AID PROJECT				