


**AGGREGATE SHOULDER AND SHOULDER WIDENING
FOR ROADSIDE BARRIER INSTALLATION DETAIL**

NOTE:
STATIONS ARE APPROXIMATE.

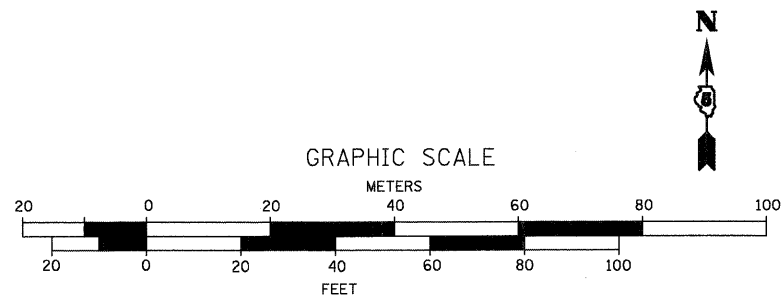

USER NAME = dheberling PLOT SCALE = 20.0002' / IN. PLOT DATE = 8/18/2009	DESIGNED - JAC DRAWN - DLH CHECKED - CWC DATE -	REVISED - REVISED - REVISED - REVISED -	7018 KINGSMILL CT., SPRINGFIELD, IL (217) 483-9457 DESIGN FIRM #184001036	STATE OF ILLINOIS DEPARTMENT OF TRANSPORTATION	DETAILS CH 10 OVER NORTH FORK SALT CREEK SCALE: 1" = 20' SHEET NO. OF SHEETS STA. 477+20 TO STA. 482+30	F.A.S. RTE. 543 SECTION 09-00025-01-BR COUNTY DEWITT TOTAL SHEETS 17 SHEET NO. 5	CONTRACT NO. 91423 ILLINOIS FED. AID PROJECT