



I:\jobs\de Witt county\7211 ch 10 over n fork salt creek\cadd\CADD Sheets\0203900-00000.dgn

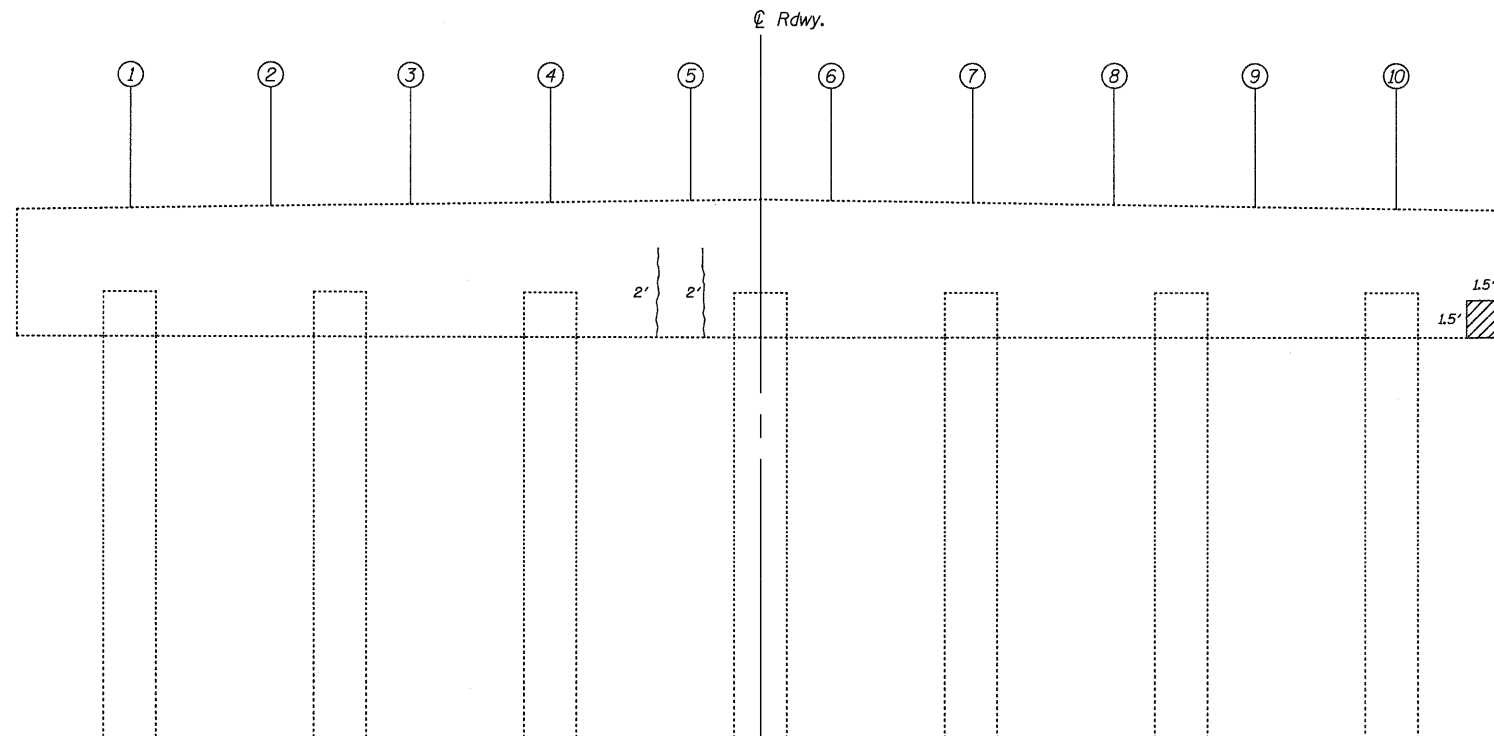

**PIER 1 - WEST FACE**  
(Looking East)

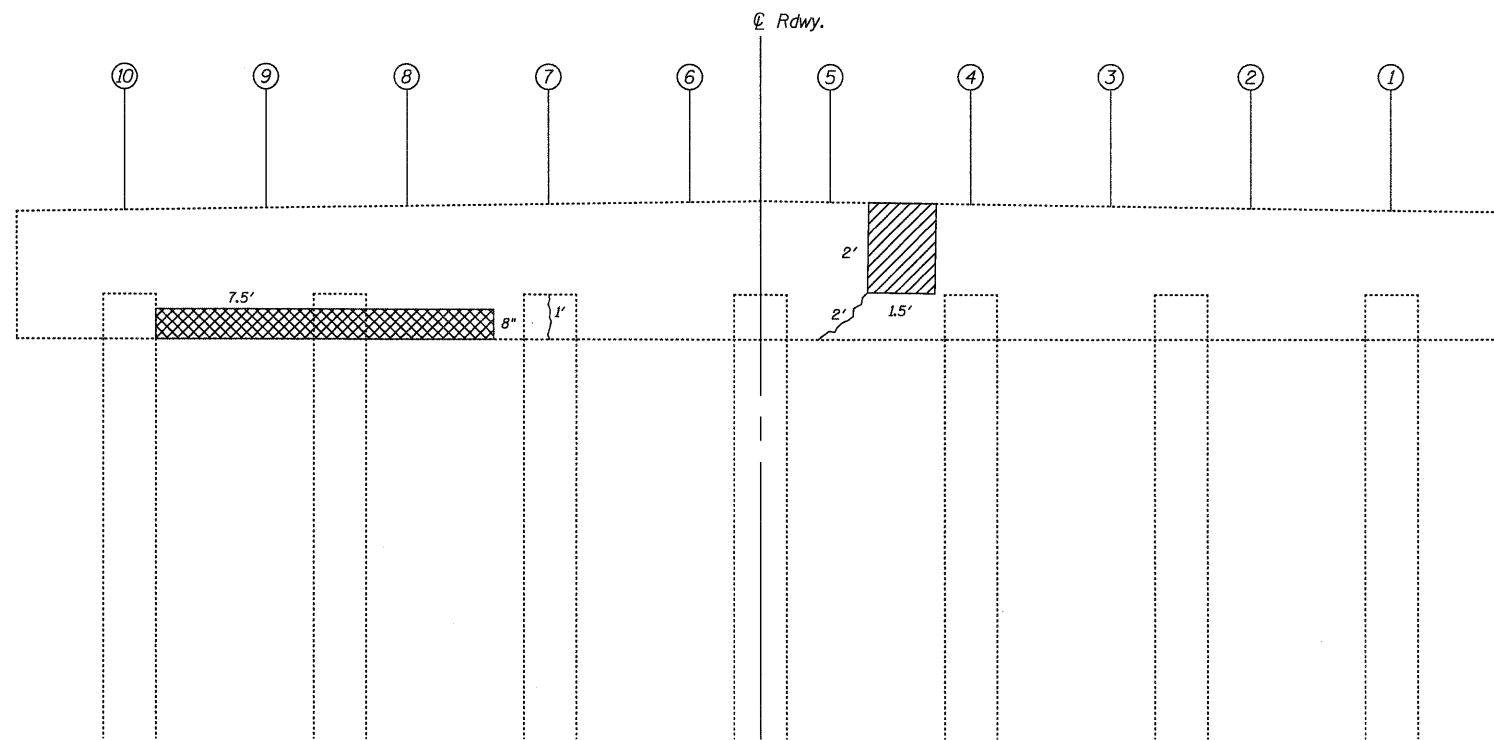

**PIER 1 - EAST FACE**  
(Looking West)

**LEGEND**

- Epoxy Crack Injection
- Structural Repair of Concrete (Depth greater than 5")
- Structural Repair of Concrete (Depth equal to or less than 5")

**BILL OF MATERIAL**

Item	Unit	Quantity
Epoxy Crack Injection	Foot	7.0
Structural Repair of Concrete (Depth greater than 5")	Sq. Ft.	5.0
Structural Repair of Concrete (Depth equal to or less than 5")	Sq. Ft.	5.5

USER NAME = dhaberling	DESIGNED - FLL	REVISED
	DRAWN - DLH	REVISED
PLOT SCALE = @ 1/16" = 1' / IN.	CHECKED - CWC	REVISED
PLOT DATE = 8/18/2009	DATE -	REVISED



7018 KINGSMILL CT.  
SPRINGFIELD, IL  
(217) 483-9457  
DESIGN FIRM #184001036

**STATE OF ILLINOIS**  
**DEPARTMENT OF TRANSPORTATION**

**PIER 1 REPAIRS**

**CH 10 OVER NORTH FORK SALT CREEK**

SCALE: SHEET NO. 10 OF 11 SHEETS STA.

F.A.S. RTE.	SECTION	COUNTY	TOTAL SHEETS	SHEET NO.
543	09-00025-01-BR	DEWITT	17	16
S.N. 020-3900		CONTRACT NO. 91423		
FED. ROAD DIST. NO.		ILLINOIS FED. AID PROJECT		