


PIER 2 - WEST FACE
(Looking East)

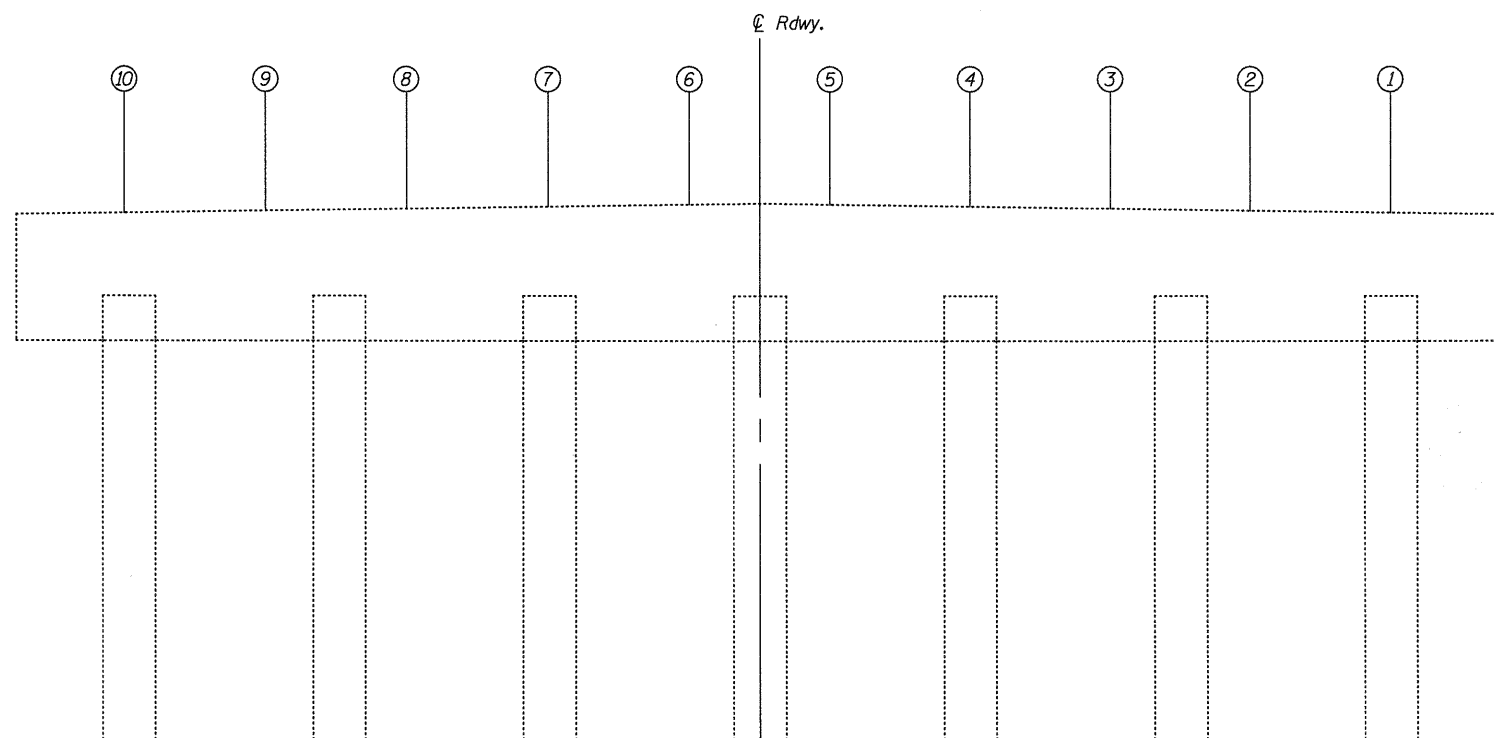

PIER 2 - EAST FACE
(Looking West)

LEGEND

- Epoxy Crack Injection
- Structural Repair of Concrete (Depth equal to or less than 5")

BILL OF MATERIAL

Item	Unit	Quantity
Epoxy Crack Injection	Foot	5.0
Structural Repair of Concrete (Depth equal to or less than 5")	Sq. Ft.	0.5

I:\jobs\dewitt county\7211 ch 10 over n fork salt creek\cadd\CADD Sheets\0203900-00000.dgn

USER NAME = dheber.lmg	DESIGNED - FLL	REVISED
PLOT SCALE = @1 1/16 " / IN.	DRAWN - DLH	REVISED
PLOT DATE = 8/18/2009	CHECKED - CWC	REVISED
	DATE -	REVISED



7018 KINGSMILL CT.,
SPRINGFIELD, IL
(217) 483-9457
DESIGN FIRM #184001036

STATE OF ILLINOIS
DEPARTMENT OF TRANSPORTATION

PIER 2 REPAIRS

CH 10 OVER NORTH FORK SALT CREEK

SCALE: SHEET NO. 11 OF 11 SHEETS STA.

F.A.S. RTE.	SECTION	COUNTY	TOTAL SHEETS	SHEET NO.
543	09-00025-01-BR	DEWITT	17	17
S.N. 020-3900		CONTRACT NO. 91423		
FED. ROAD DIST. NO.		ILLINOIS FED. AID PROJECT		