


STATE OF ILLINOIS
DEPARTMENT OF TRANSPORTATION


SIGN LEGEND

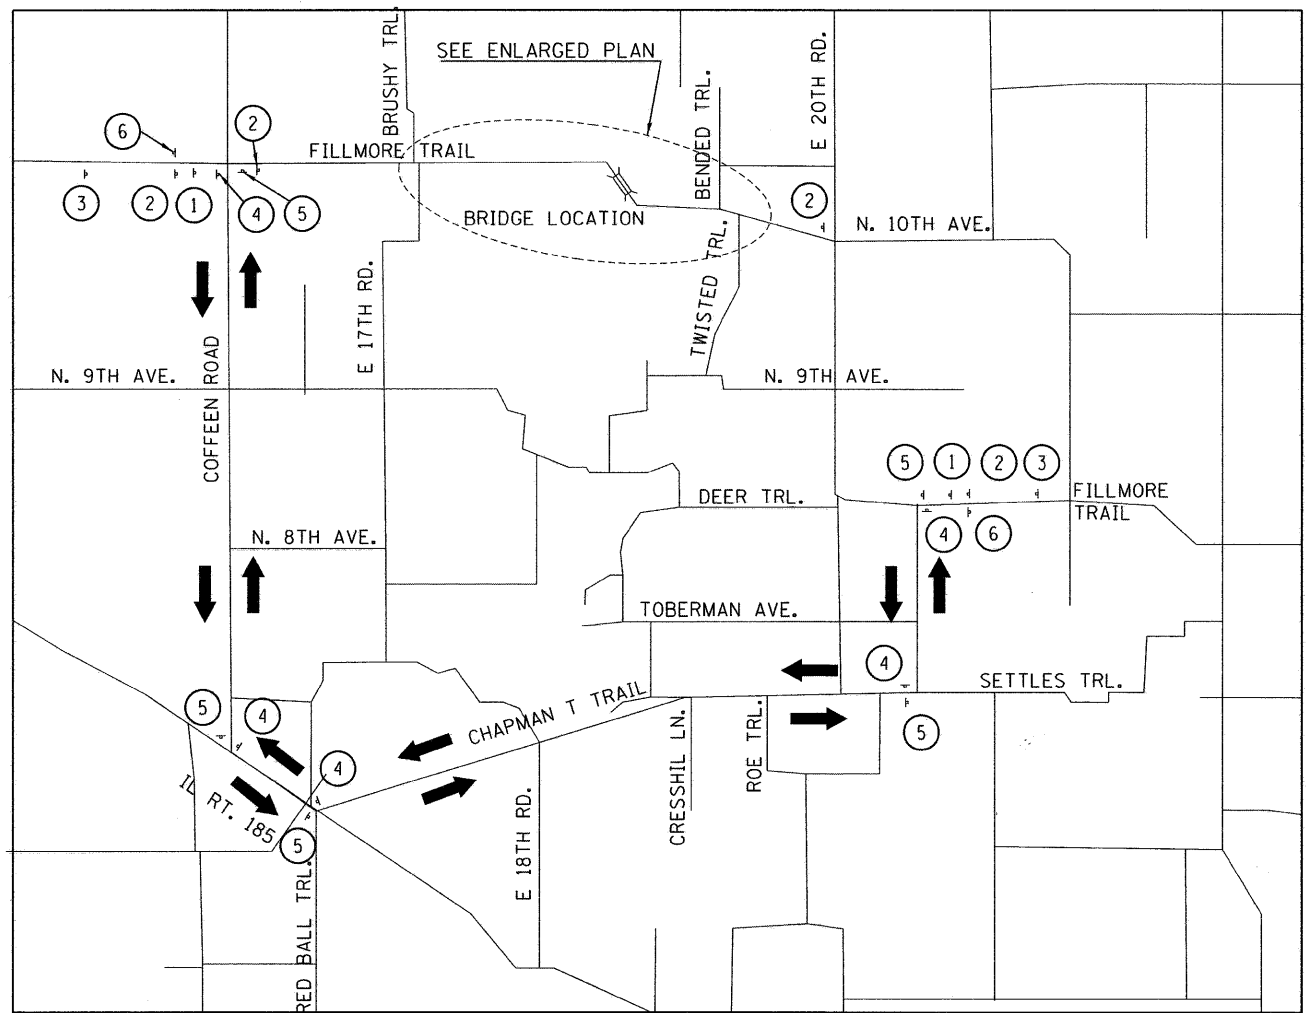


DETOUR PLAN

SCALE: NTS

SEE HIGHWAY STANDARDS 701901, AND
BLR 21 AND BLR 22 FOR ADDITIONAL
DETAILS.

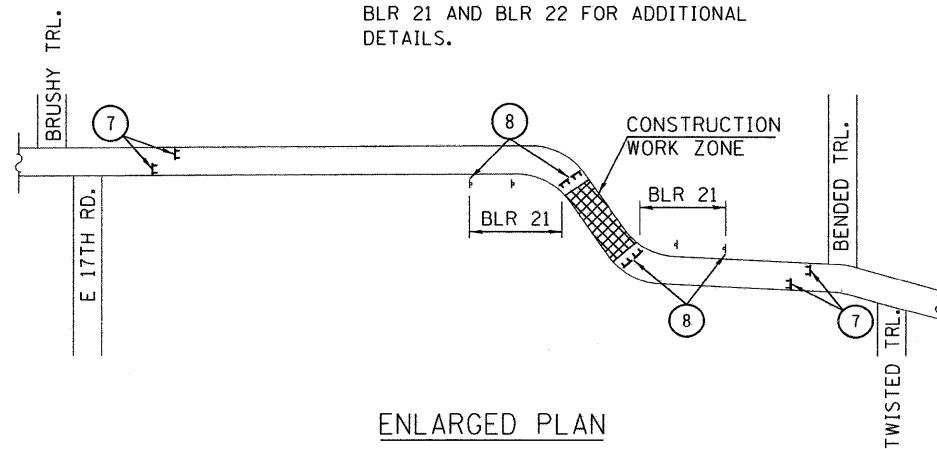

ENLARGED PLAN

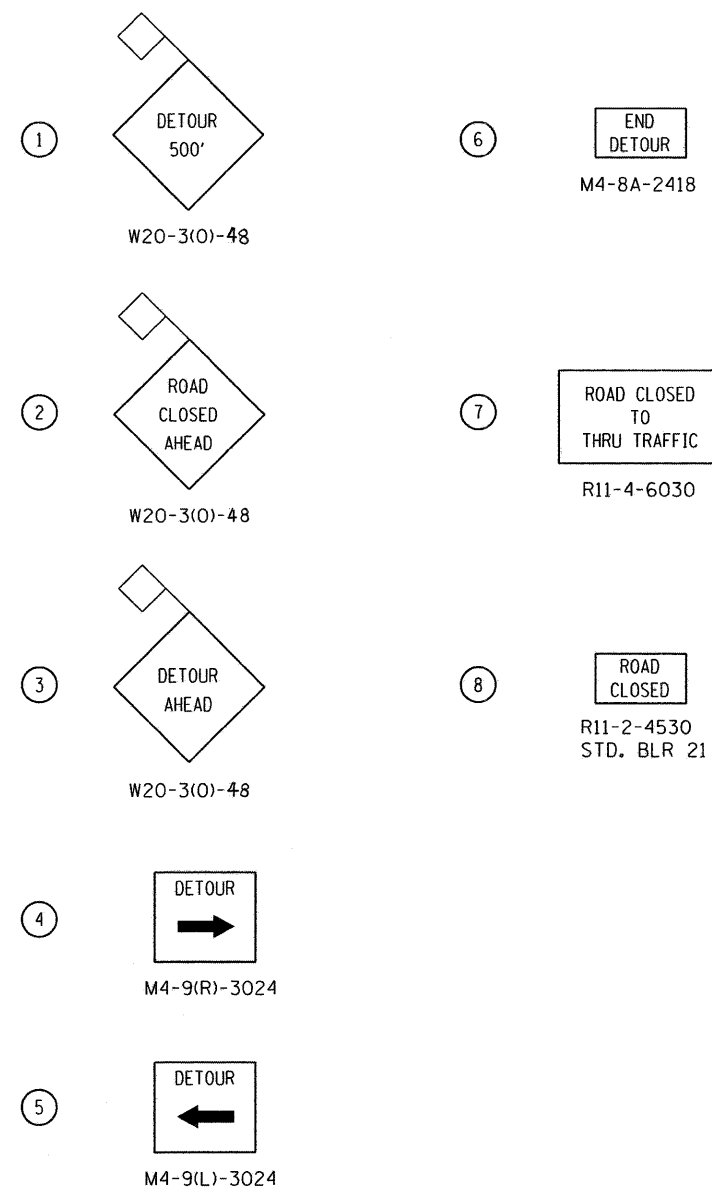

LEGEND

- 1 TYPE III BARRICADE
- 2 TEMPORARY TRAFFIC ADVISORY SIGN

USER NAME = RNH	DESIGNED - CMF	REVISED -	McDonough-Whitlow, P.C. Consulting Engineers & Land Surveyors 138 East Wood Street Hillboro, IL 62049 Phone: 217.532.9233 Fax: 217.532.6300 PROFESSIONAL DESIGN NO. 184-002754	DETOUR PLAN		F.A.S. RTE.	SECTION	COUNTY	TOTAL SHEETS	SHEET NO.
PLOT SCALE = NONE	DRAWN - RNH	REVISED -		721	08-00128-00-BR	MONTGOMERY	22	4		
PLOT DATE =	CHECKED - TMM	REVISED -		SCALE: NONE		SHEET NO. 4 OF 22 SHEETS	STA.	TO STA.	CONTRACT NO. 93496	
	DATE -	REVISED -		ILLINOIS FED. AID PROJECT						