
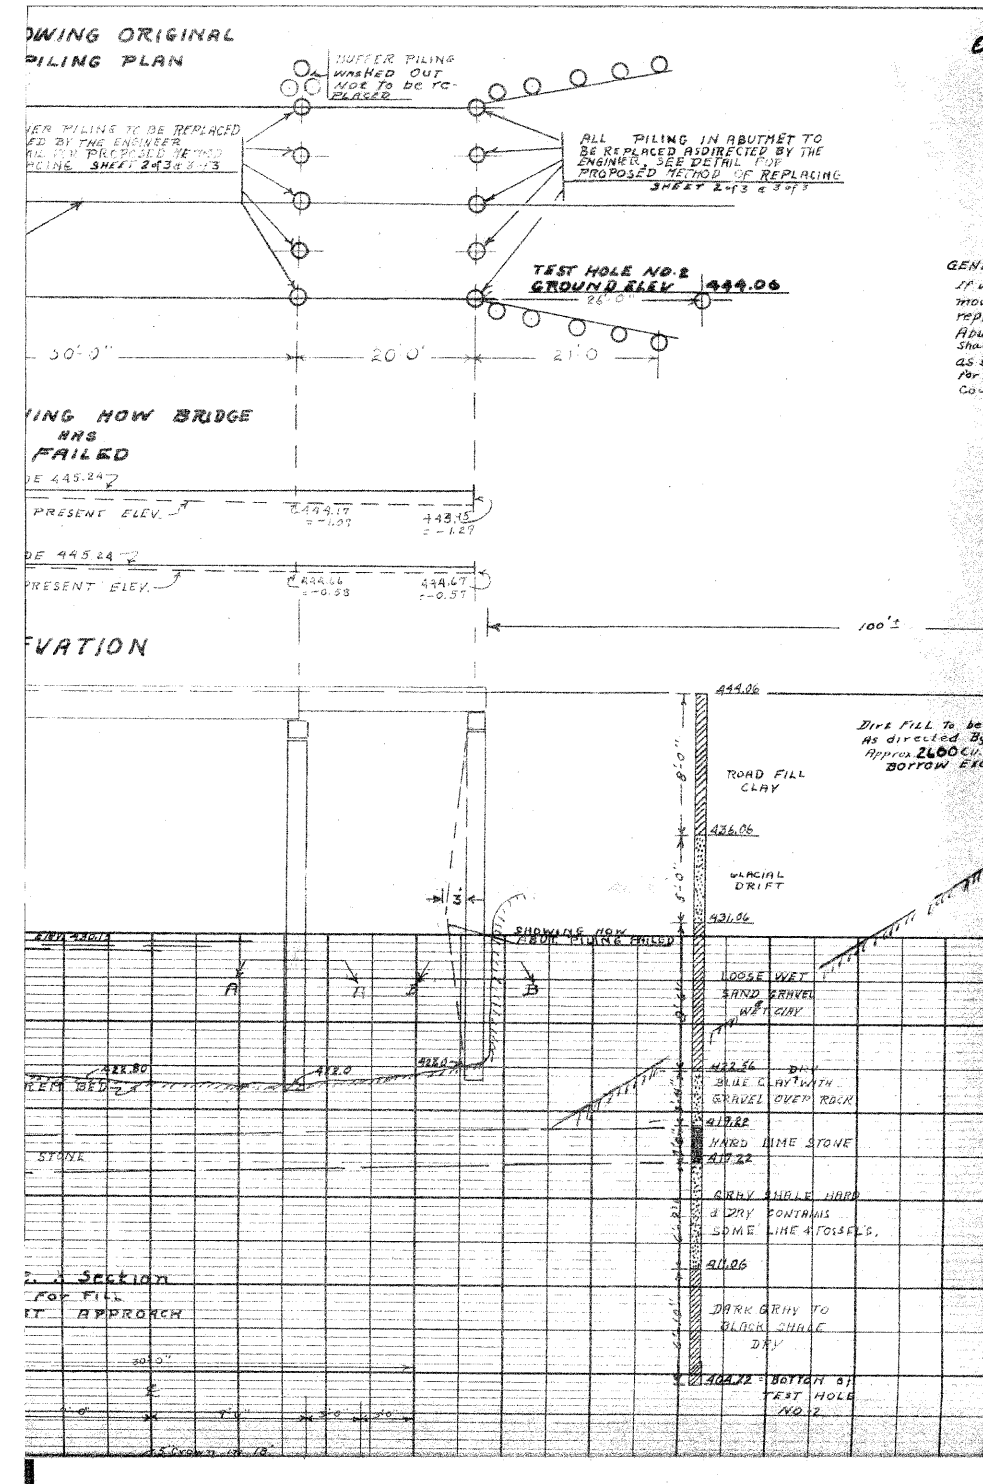


STATE OF ILLINOIS  
DEPARTMENT OF TRANSPORTATION

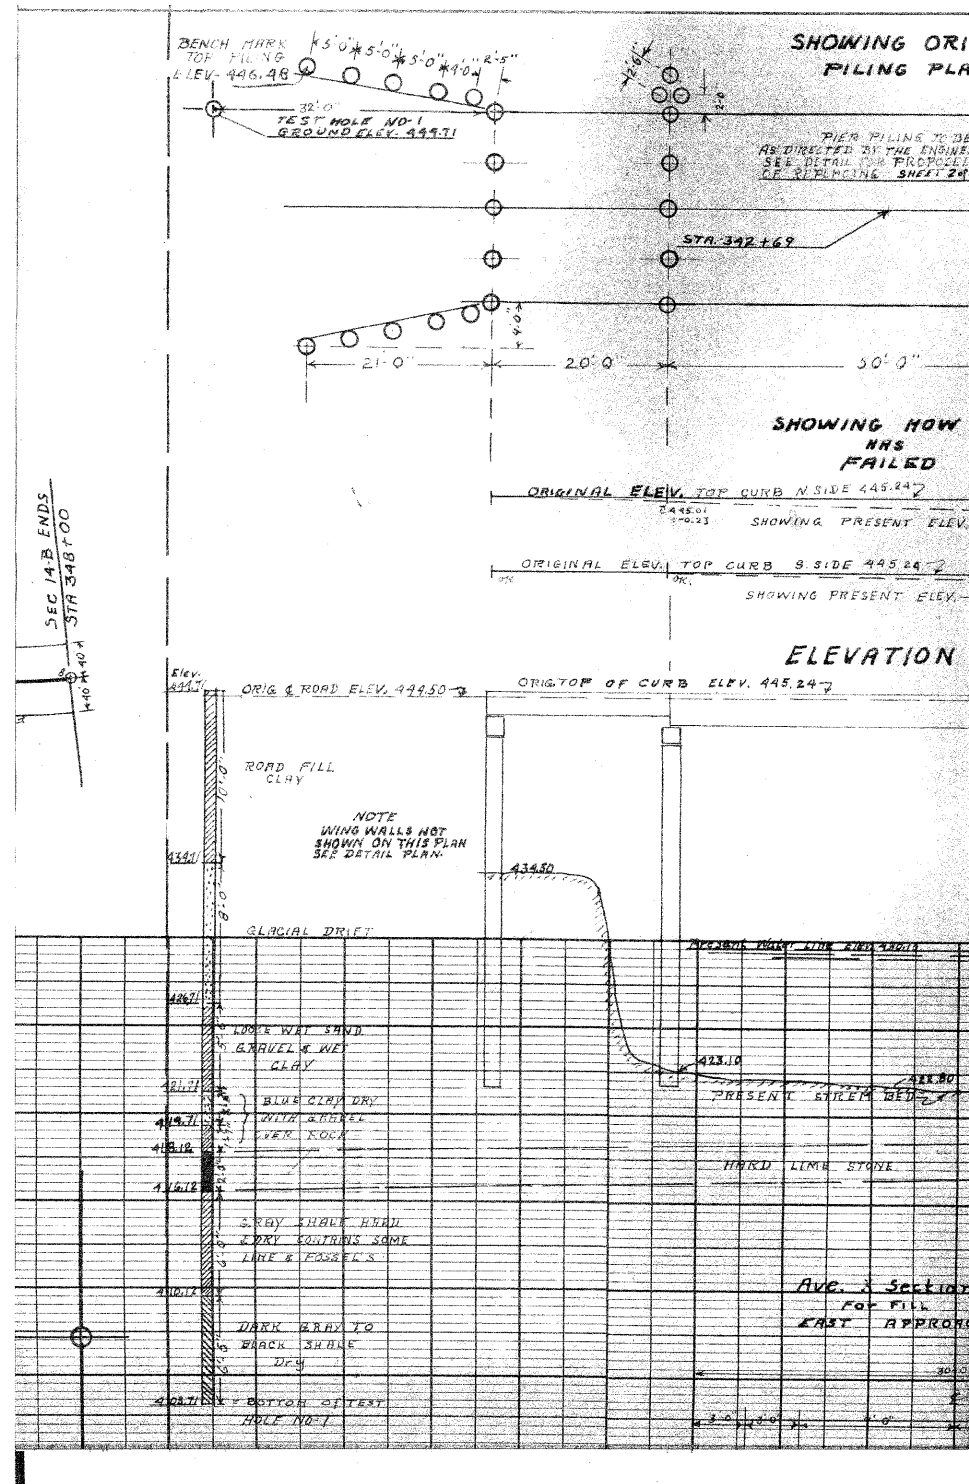

Notes:  
Borings completed for rehabilitation of existing structure (068-3009) under M.F.T. Section 14-1B, S.A. Route 8. From the best information available, the borings appear to have been sampled approximately in 1957.  
The elevation datum used for the rehabilitation plans differs from that currently used on these plans. As a reference, Elev. 444.5' this sheet = Elev. 592.0' on these plans.

**SOIL BORINGS  
STRUCTURE NO. 068-3358**

DESIGNED CMF
CHECKED TMM
DRAWN RNH
CHECKED TMM

**McDonough-Whitlow, P.C.**  
Consulting Engineers & Land Surveyors  
138 East Wood Street  
Hillsboro, IL 62049  
Phone: 217.532.9233  
Fax: 217.532.6300  
PROFESSIONAL DESIGN No. 184-002754

SHEET NO. 12 12 SHEETS	F.A.S. RTE.	SECTION	COUNTY	TOTAL SHEETS	SHEET NO.
	721	08-00128-00 BR	MONTGOMERY	22	18
CONTRACT NO. 93496					
FED. ROAD DIST. NO. ILLINOIS FED. AID PROJECT					