


FINAL SURVEY	DATE
SUBMITTED	BY
PLOTTED	
TEMPLATE	
AREAS CHECKED	
NO.	

ORIGINAL SURVEY	DATE
SUBMITTED	BY
PLOTTED	
TEMPLATE	
AREAS CHECKED	
NO.	

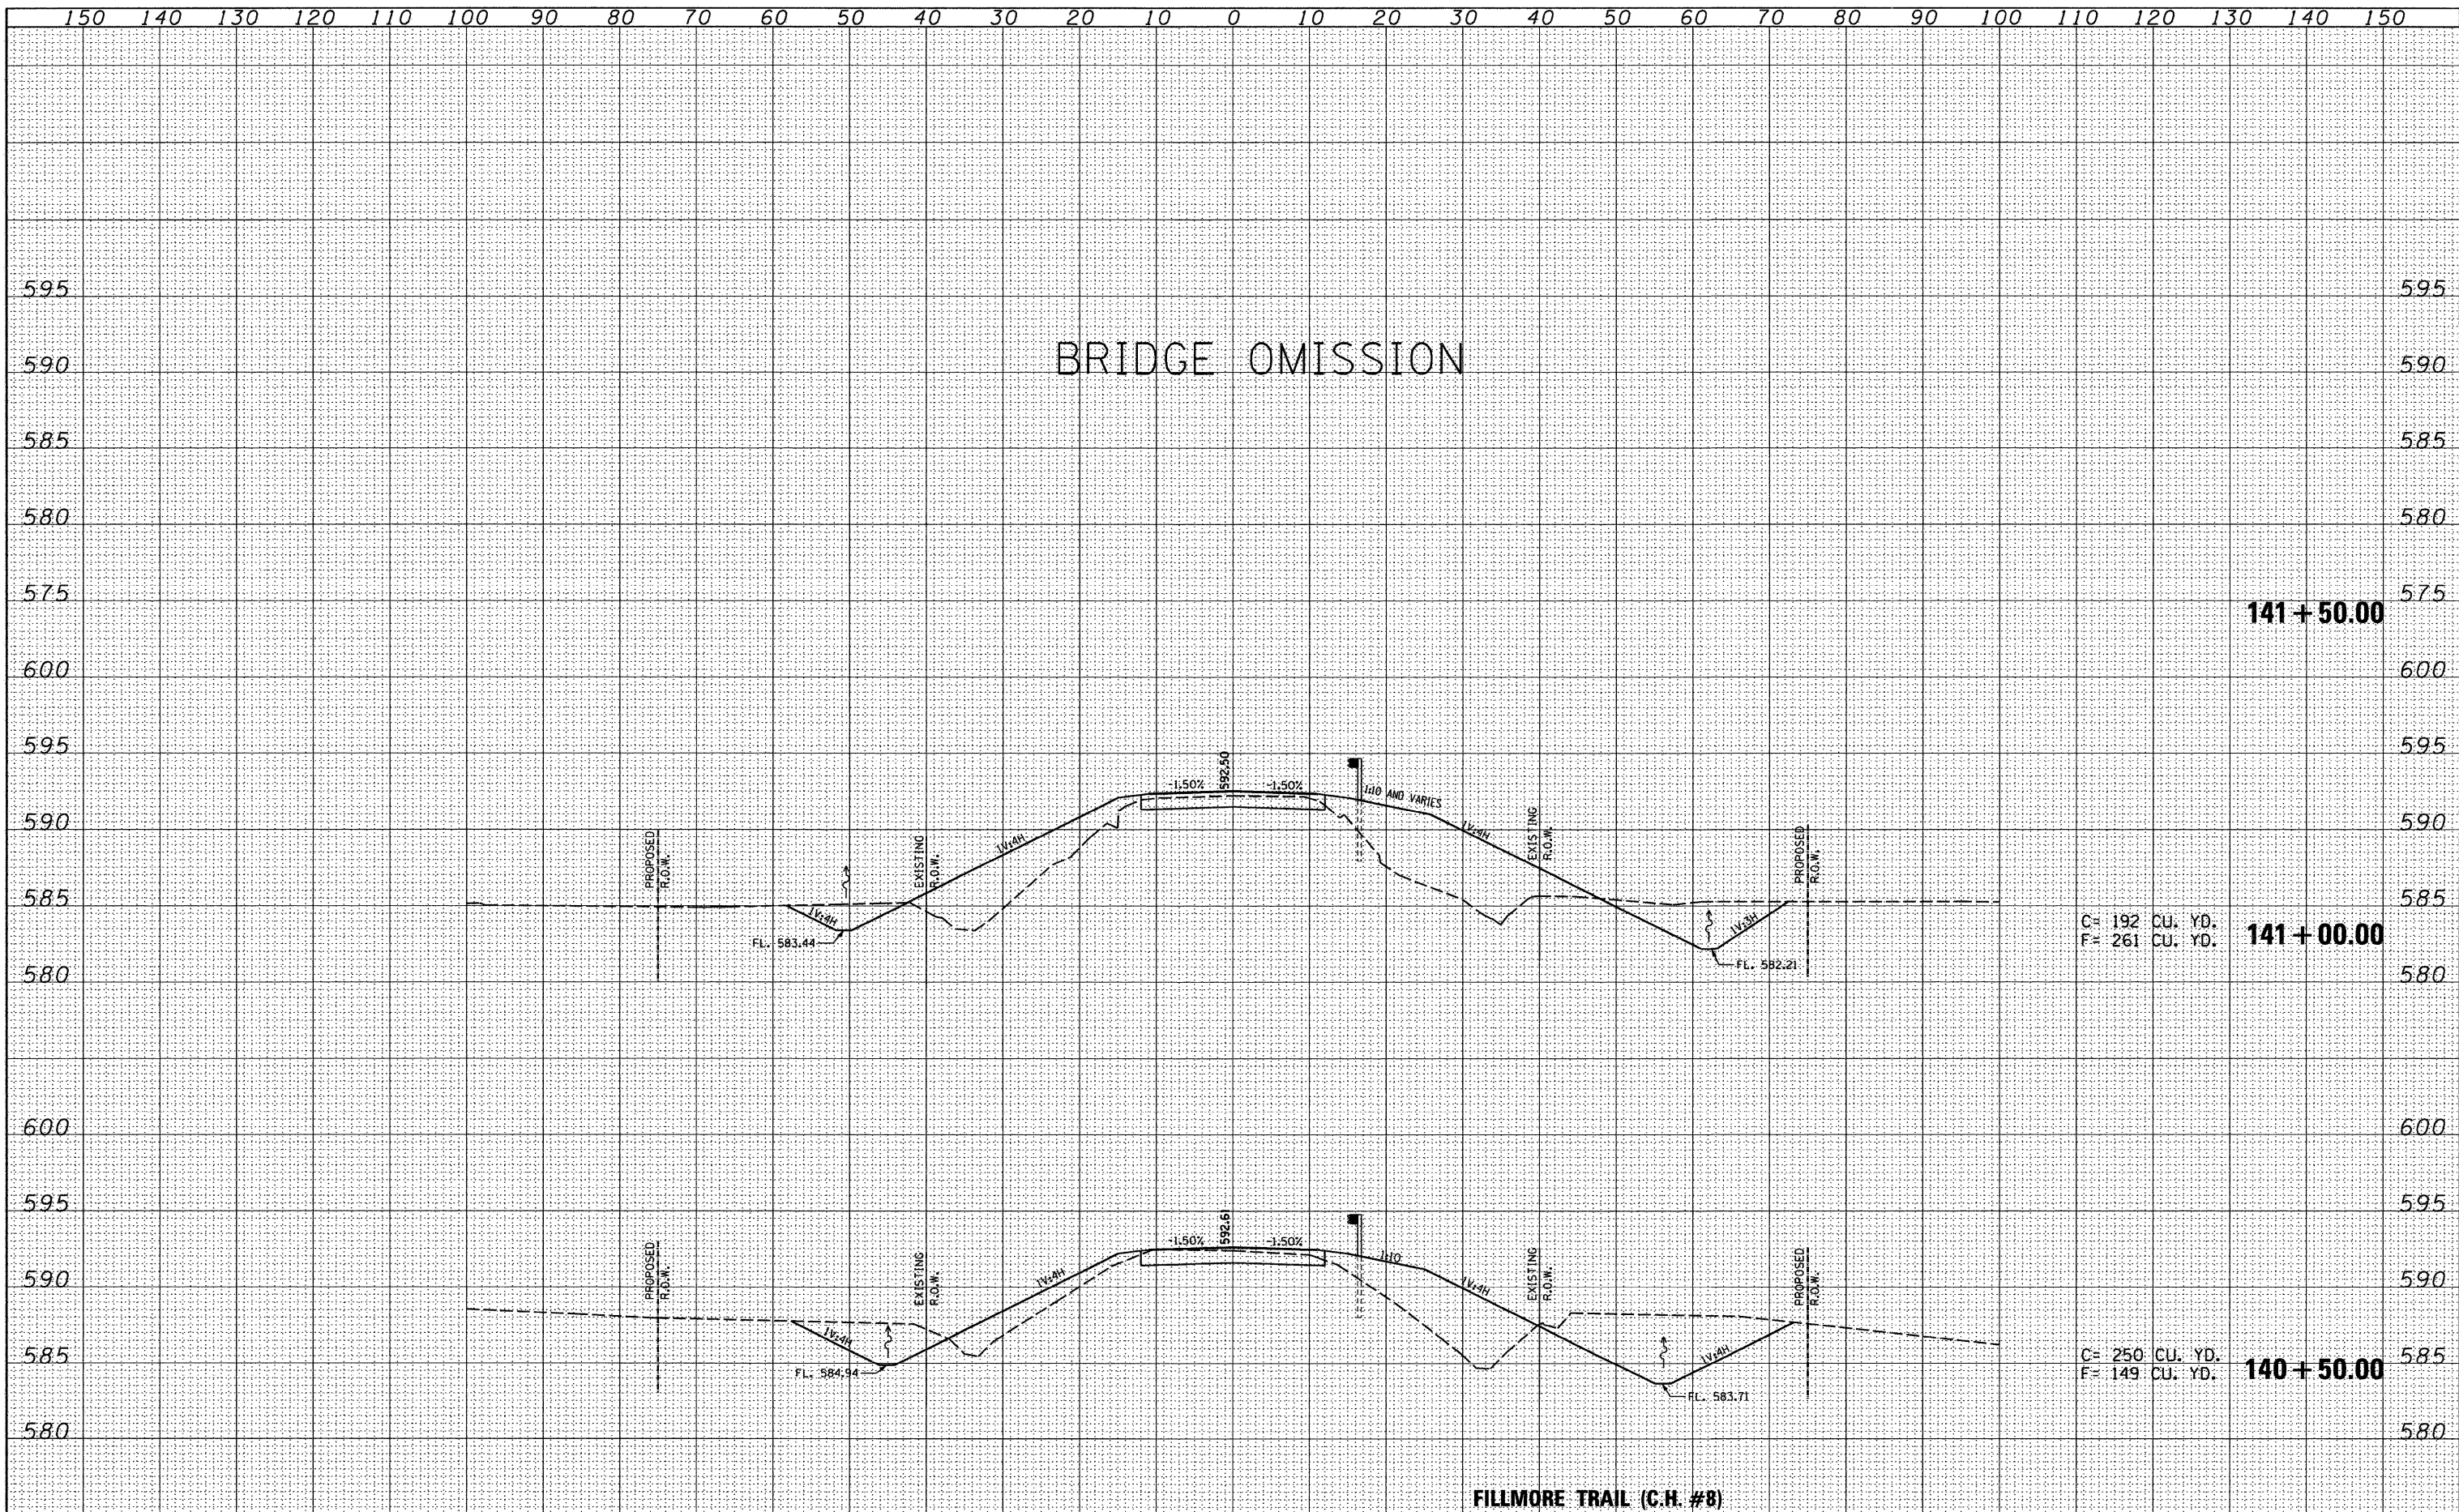

FILE NAME = plan&profile.dgn	USER NAME = EJR	DESIGNED - CMF	REVISED -	<p>McDonough-Whitlow, P.C. Consulting Engineers & Land Surveyors 138 East Wood Street Hillsboro, IL 62049 Phone: 217-332-9233 Fax: 217-332-4300 PROFESSIONAL DESIGN NO. 184-02754</p>	CROSS SECTIONS			F.A.S. RTE.	SECTION	COUNTY	TOTAL SHEETS	SHEET NO.
	PLOT SCALE = 50'	DRAWN - EJR	REVISED -		721	08-00128-00-BR	MONTGOMERY	22	20			
	PLOT DATE = 3-12-09	CHECKED - KCM	REVISED -		SCALE: H:1"=10' V:1"=5' SHEET NO. __ OF ___ SHEETS STA. 140+50 TO STA. 141+50			CONTRACT NO. 9496				
		DATE - 3-12-09	REVISED -		ILLINOIS FED. AID PROJECT							