



CONTROL POINT LOCATIONS			
	NORTHING	EASTING	ELEV
CP1000	1447112.47600	2019293.53300	547.140
CP1001	1446987.01877	2018949.31637	548.256

RTE. NO.	SECTION	COUNTY	TOTAL SHEETS	SHEET NO.
4th ST	05-00014-00-BR	HANCOCK	20	6
STA. 12+50 TO STA. 15+16.90				
FED. ROAD DIST.		ILLINOIS	FED. AID PROJECT	

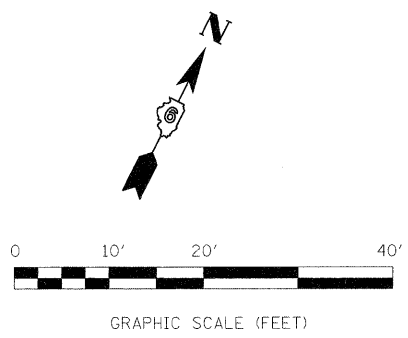

DATE	BY	PLAN
		REGISTERED
		ALIGNED
		CHECKED
		NO. FILE NAME

DATE	BY	PROFILE
		SUBMITTED
		PLOTTED
		GRADES CHECKED
		STRUCTURE NOTATIONS CHKD

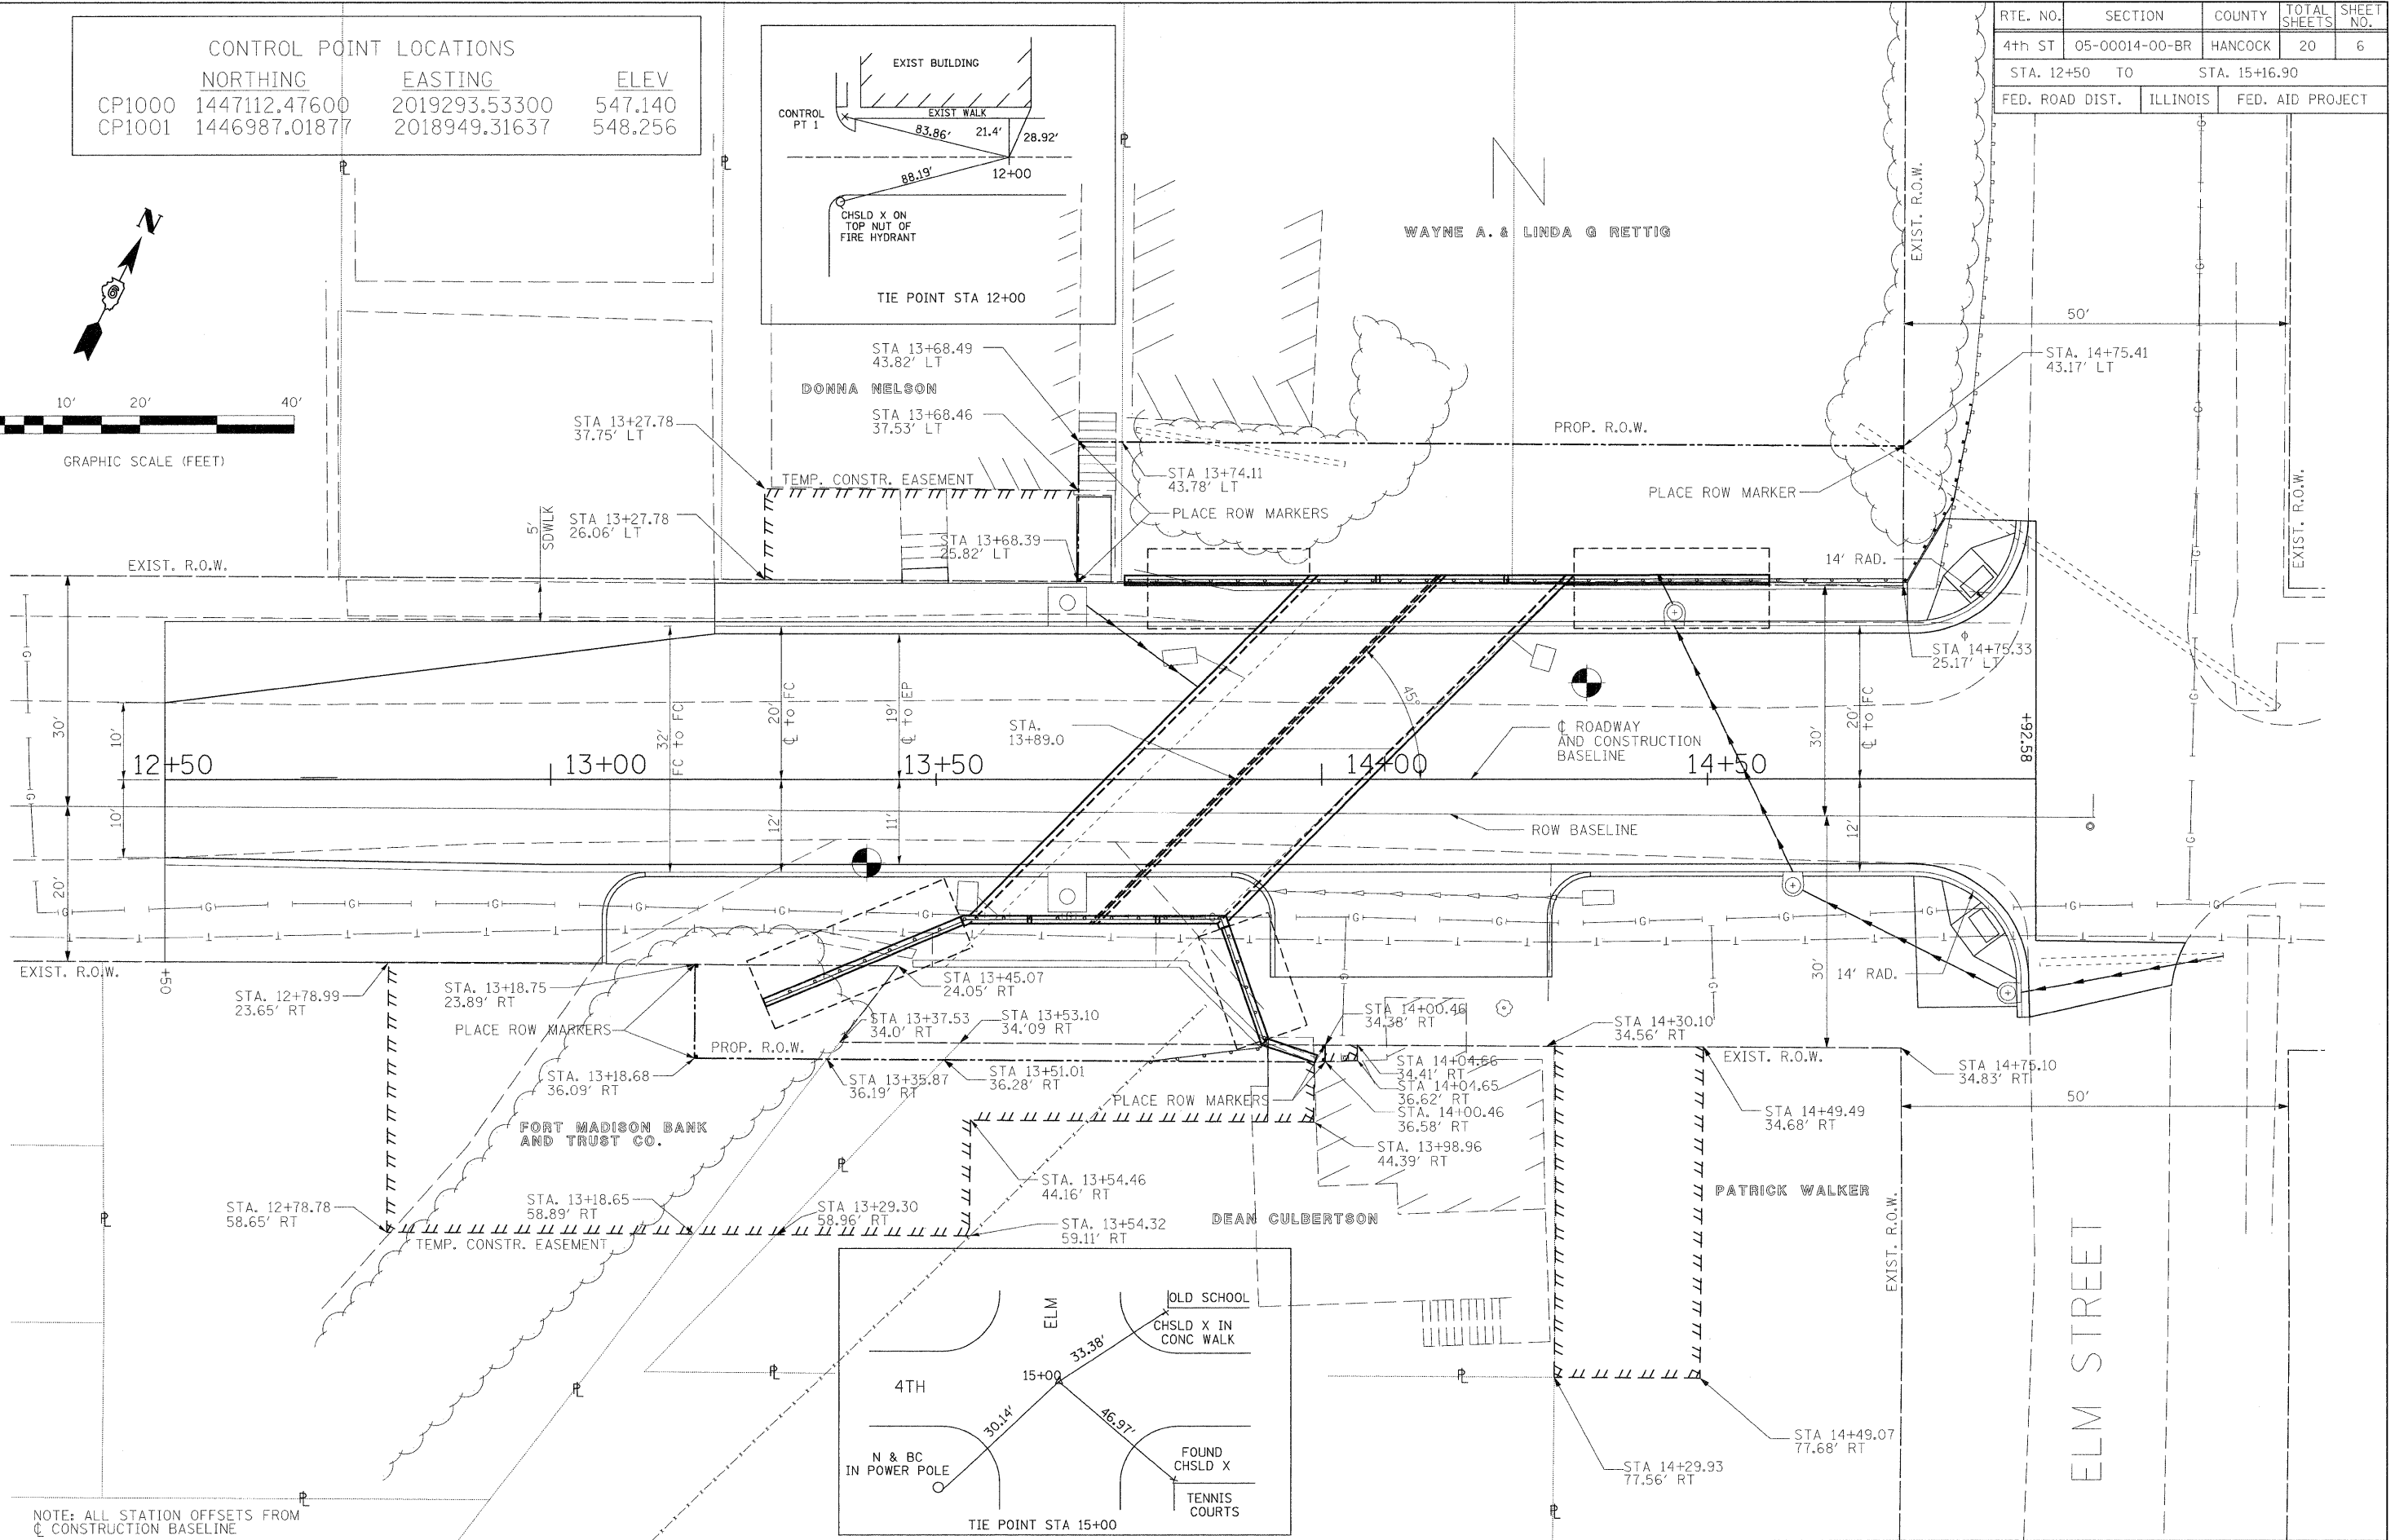

NOTE: ALL STATION OFFSETS FROM CL CONSTRUCTION BASELINE

DESIGNED -	REVISED -
DRAWN -	REVISED -
CHECKED -	REVISED -
DATE -	REVISED -

STATE OF ILLINOIS
DEPARTMENT OF TRANSPORTATION

ROW PLAN
DALLAS CITY CULVERT

RTE.	SECTION	COUNTY	TOTAL SHEETS	SHEET NO.
4TH	05-00014-00-BR	HANCOCK	20	6
SN 034-6028		CONTRACT NO. 93497		
FED. ROAD DIST. NO.		ILLINOIS FED. AID PROJECT		