


REMOVE EXISTING RAILING AS REQ'D TO COMPLETE TEMPORARY CONSTRUCTION. TO BE REPLACED WHEN PROJECT IS COMPLETE.

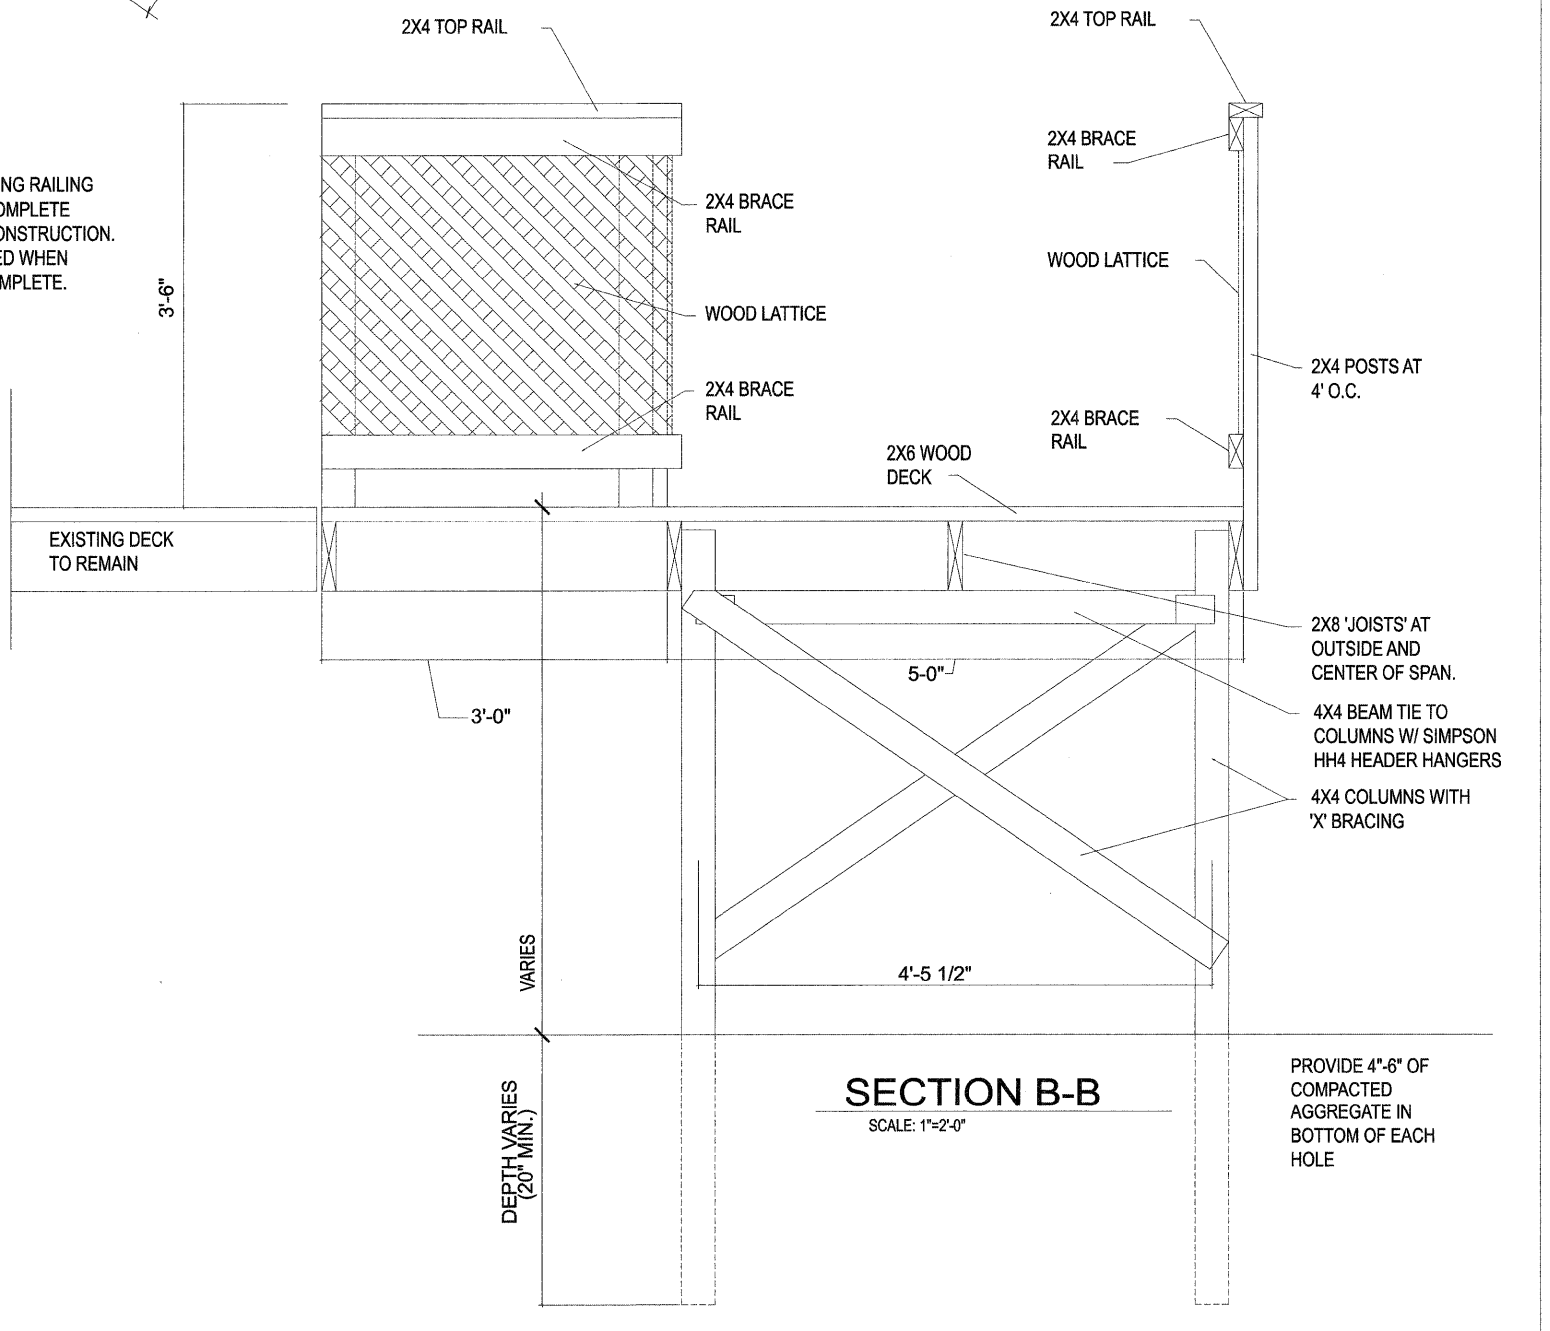

**TYPICAL SECTION A-A**  
SCALE: 1"=2'-0"

**SECTION B-B**  
SCALE: 1"=2'-0"

|            |           |
|------------|-----------|
| DESIGNED - | REVISED - |
| DRAWN -    | REVISED - |
| CHECKED -  | REVISED - |
| DATE -     | REVISED - |

**STATE OF ILLINOIS  
DEPARTMENT OF TRANSPORTATION**

**TEMPORARY ACCESS DETAILS  
DALLAS CITY CULVERT**

|                    |                |         |              |           |
|--------------------|----------------|---------|--------------|-----------|
| RTE.               | SECTION        | COUNTY  | TOTAL SHEETS | SHEET NO. |
| 4TH                | 05-00014-00-BR | HANCOCK | 20           | 20        |
| CONTRACT NO. 93497 |                |         |              |           |

ILLINOIS FED. AID PROJECT