

Revised 10-22-09

5 10 15 20 25 30 35 40 45 50 55 60 65 70 75 80 85 90

5 10 15 20 25 30 35 40 45 50 55 60 65 70 75 80 85 90

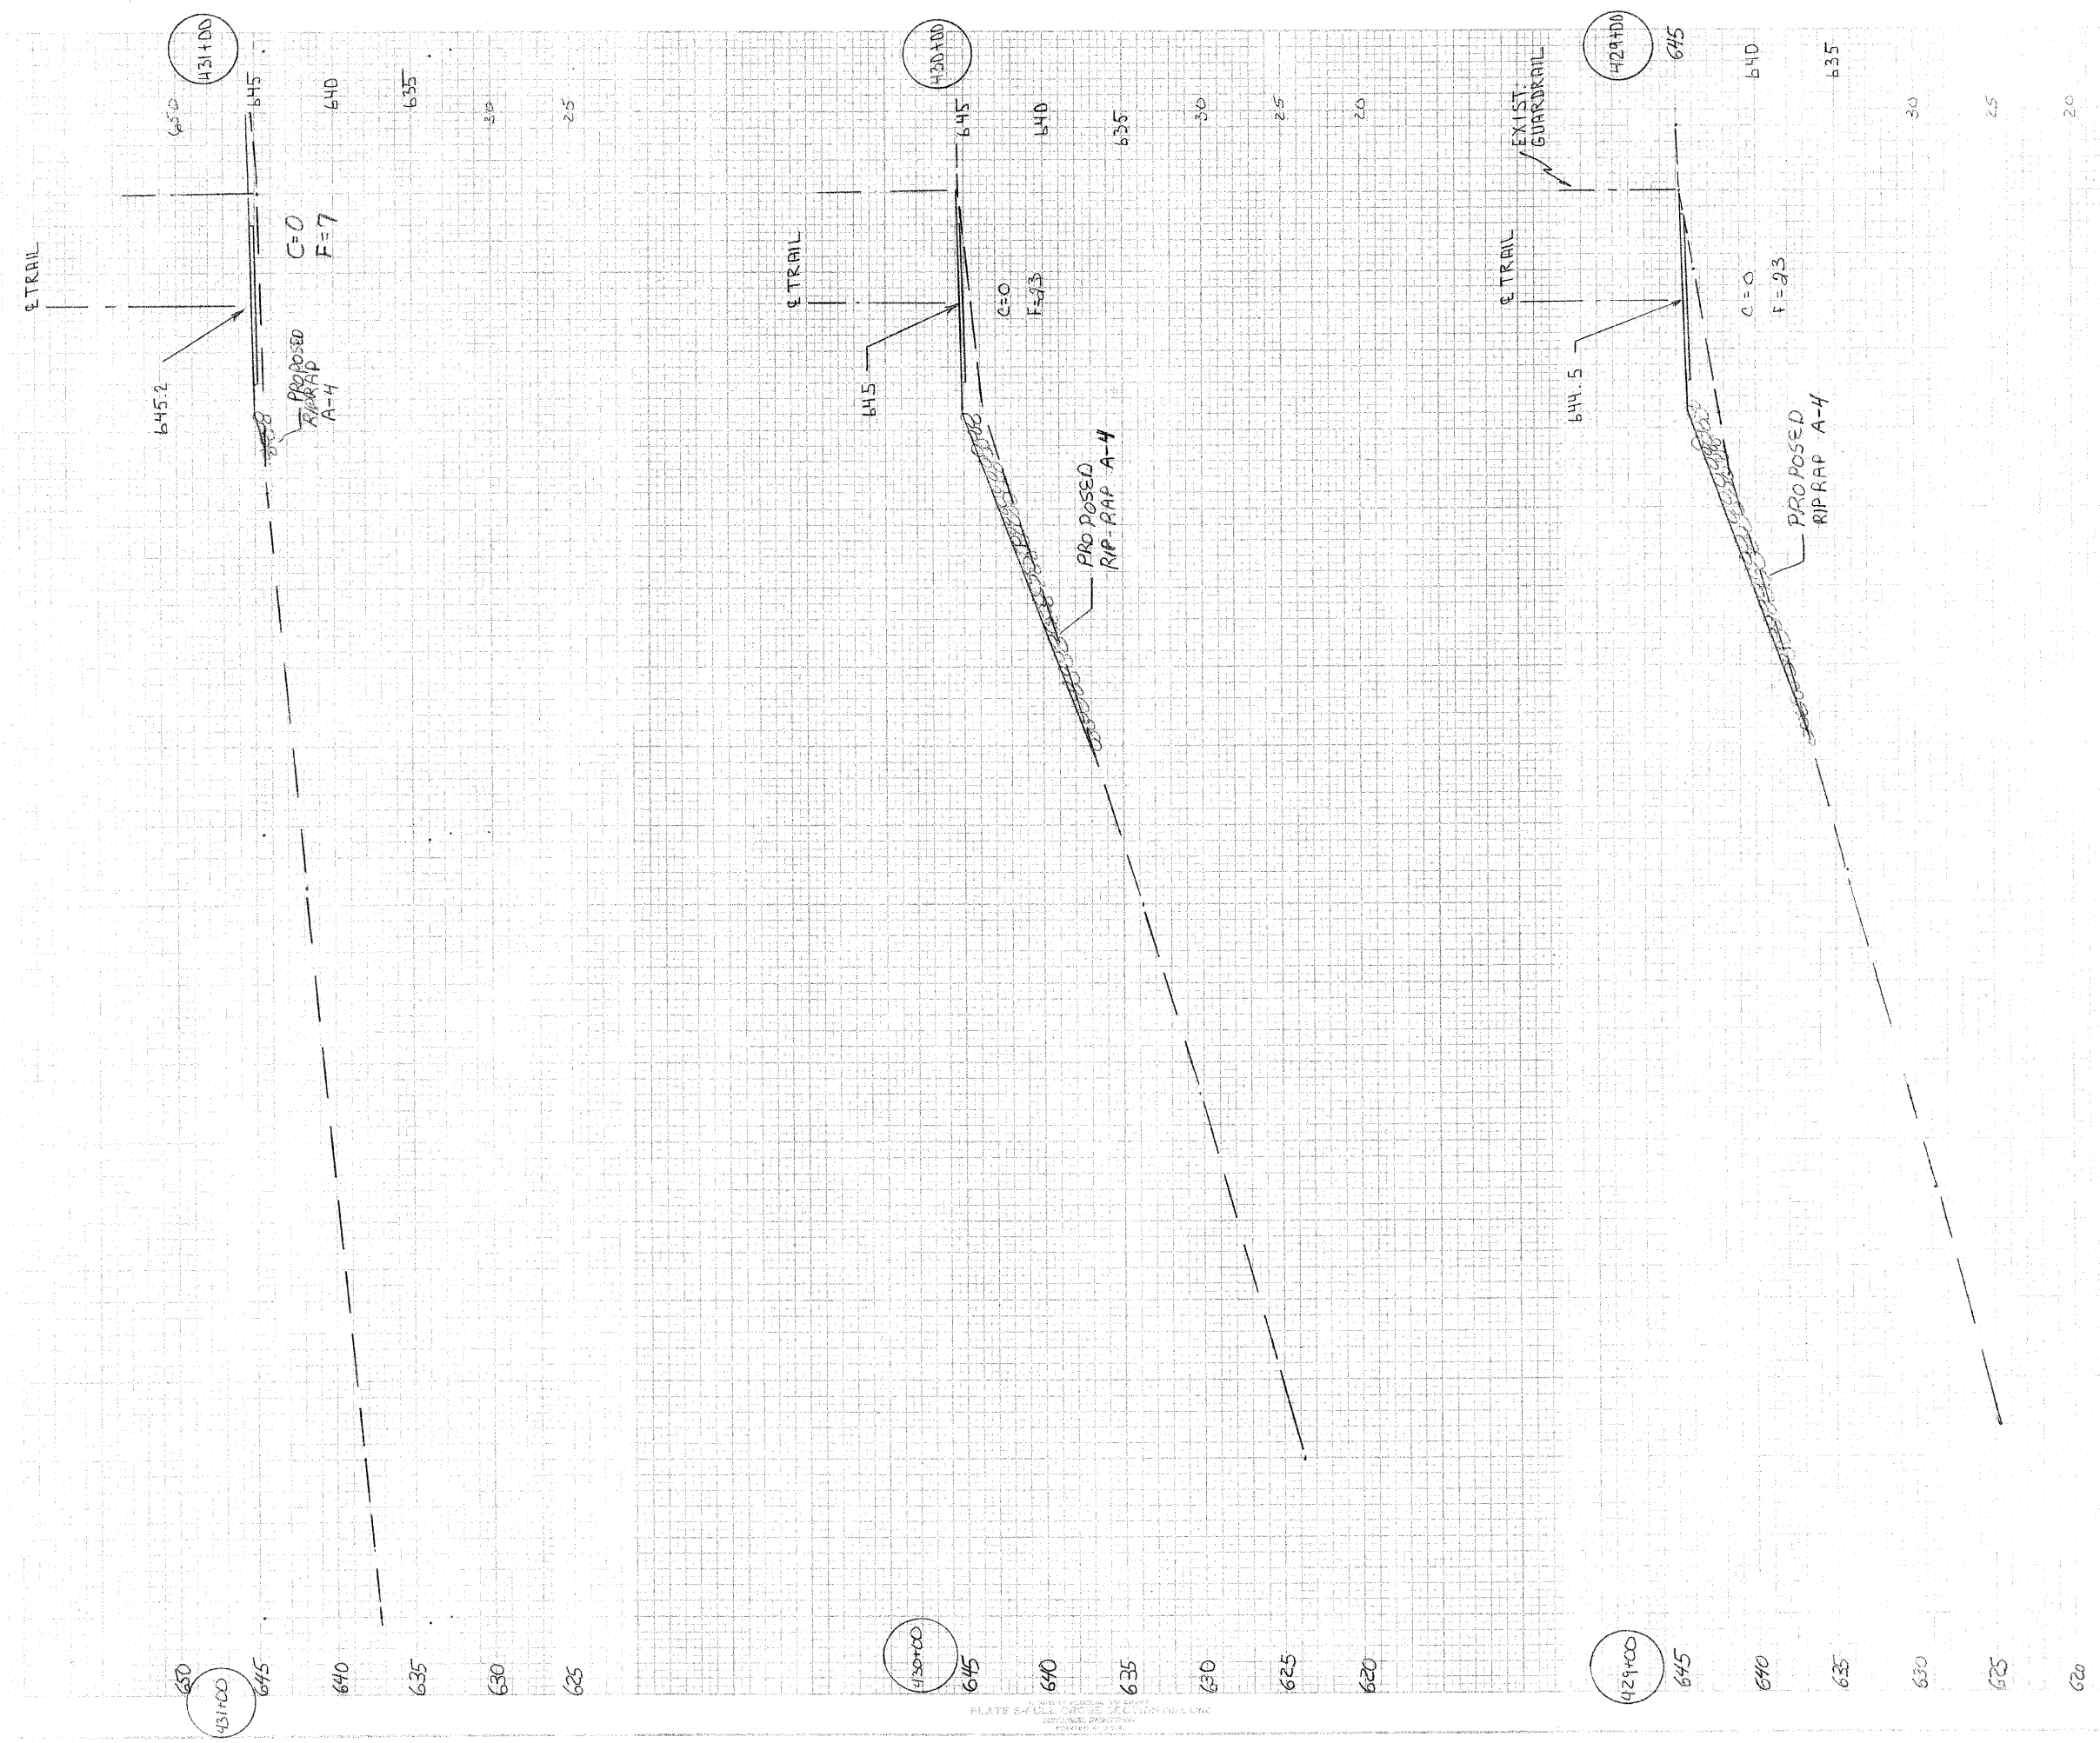


PLATE & FULL CROSS SECTION WILL BE
SUBMITTED WITH THE PERMITS