


ROUTE NO.	SECTION	COUNTY	TOTAL SHEETS	SHEET NO.
TR 512	08-08123-00-BR	FAYETTE	14	13
FED. ROAD DIST. NO.	ILLINOIS	PROJECT	CONTRACT NO. 95595	

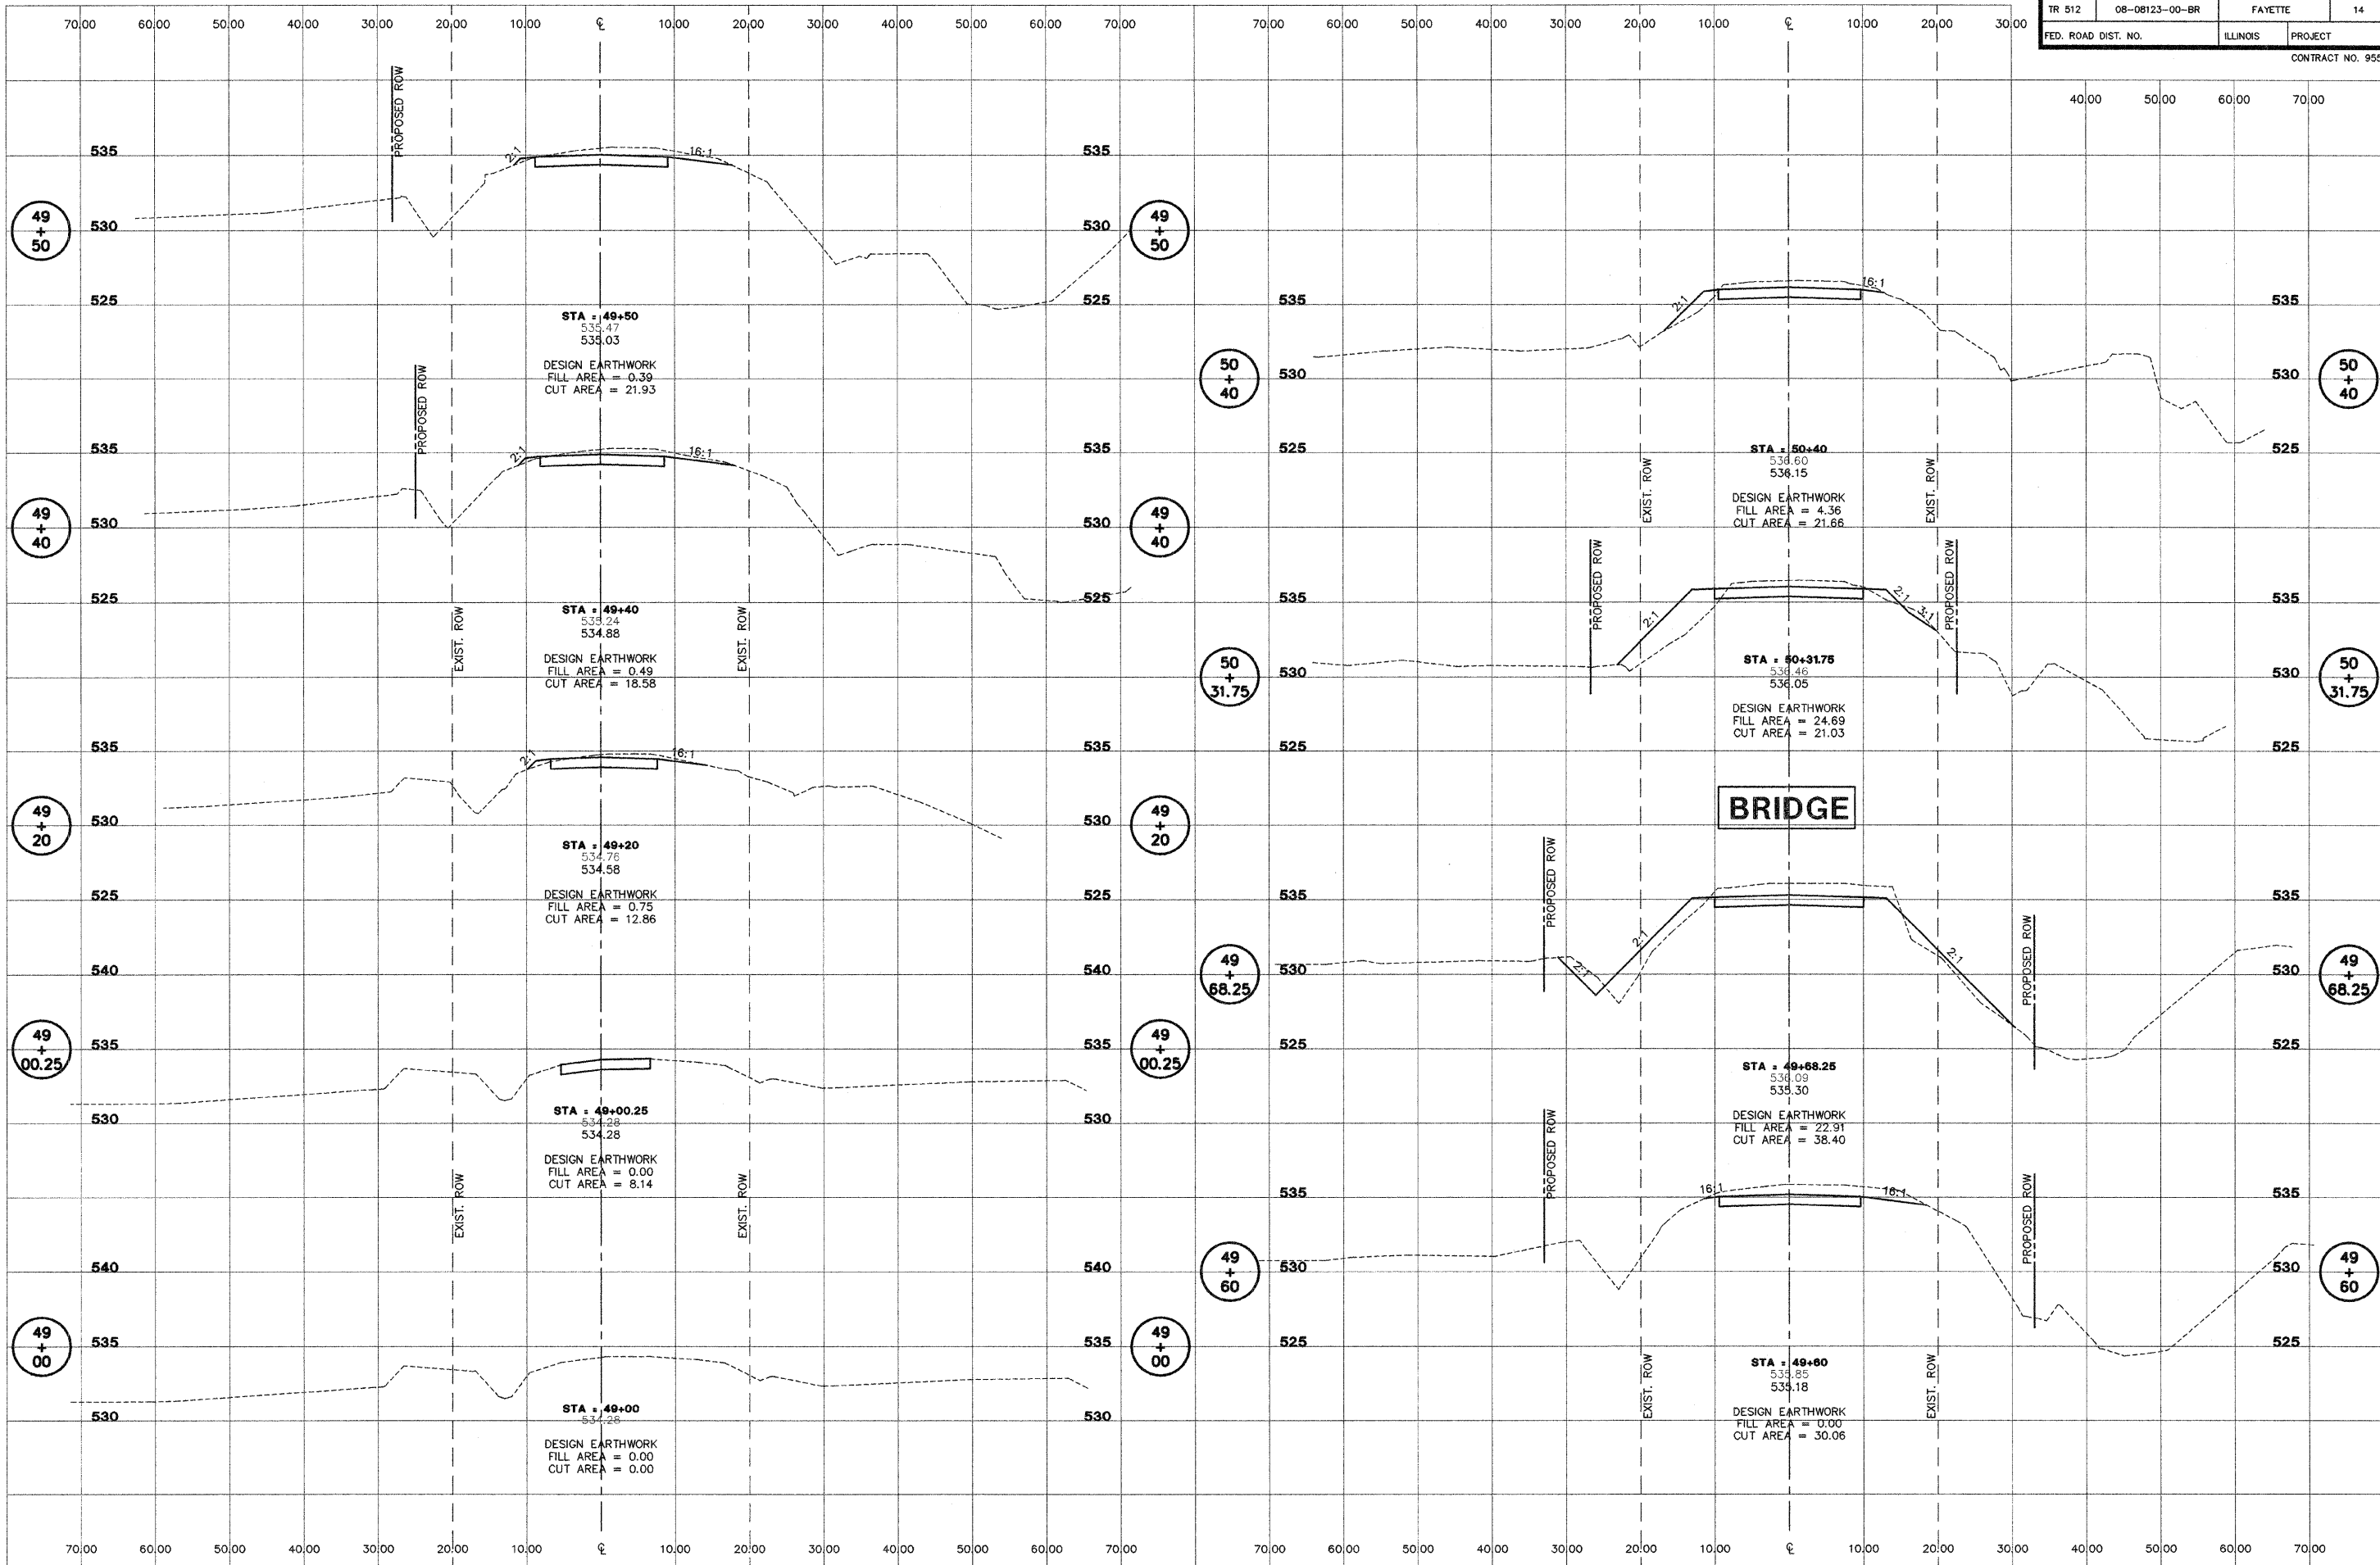

**AECOM**  
 2524 South Broadway  
 Salem, Illinois 62881  
 t:618.548.3500  
 www.aecom.com  
 Copyright 2009 © By: AECOM  
 IL Design Firm Reg. No. 194003708

**TR 512, SECTION 08-08123-00-BR**  
**LOUDON ROAD DISTRICT**  
**FAYETTE COUNTY, ILLINOIS**

<b>CROSS SECTIONS</b>		DATE	
STA. 49+00 TO STA. 50+40		07-27-09	
SURVEY	JAS	CHECKED	APPROVED
DESIGN	MRQ	DATE	REVISED
DRAWN	JSD, BLT	JOB NO.	200804643

Projects\200804643\EP\rc001001.dwg, 7/17/2009 1:57:31 PM

1:200804643\EP\rc001001.dwg, 7-17-09