


ROUTE NO.	SECTION	COUNTY	TOTAL SHEETS	SHEET NO.
TR 512	08-08123-00-BR	FAYETTE	14	14
FED. ROAD DIST. NO.	ILLINOIS	PROJECT	CONTRACT NO. 95595	

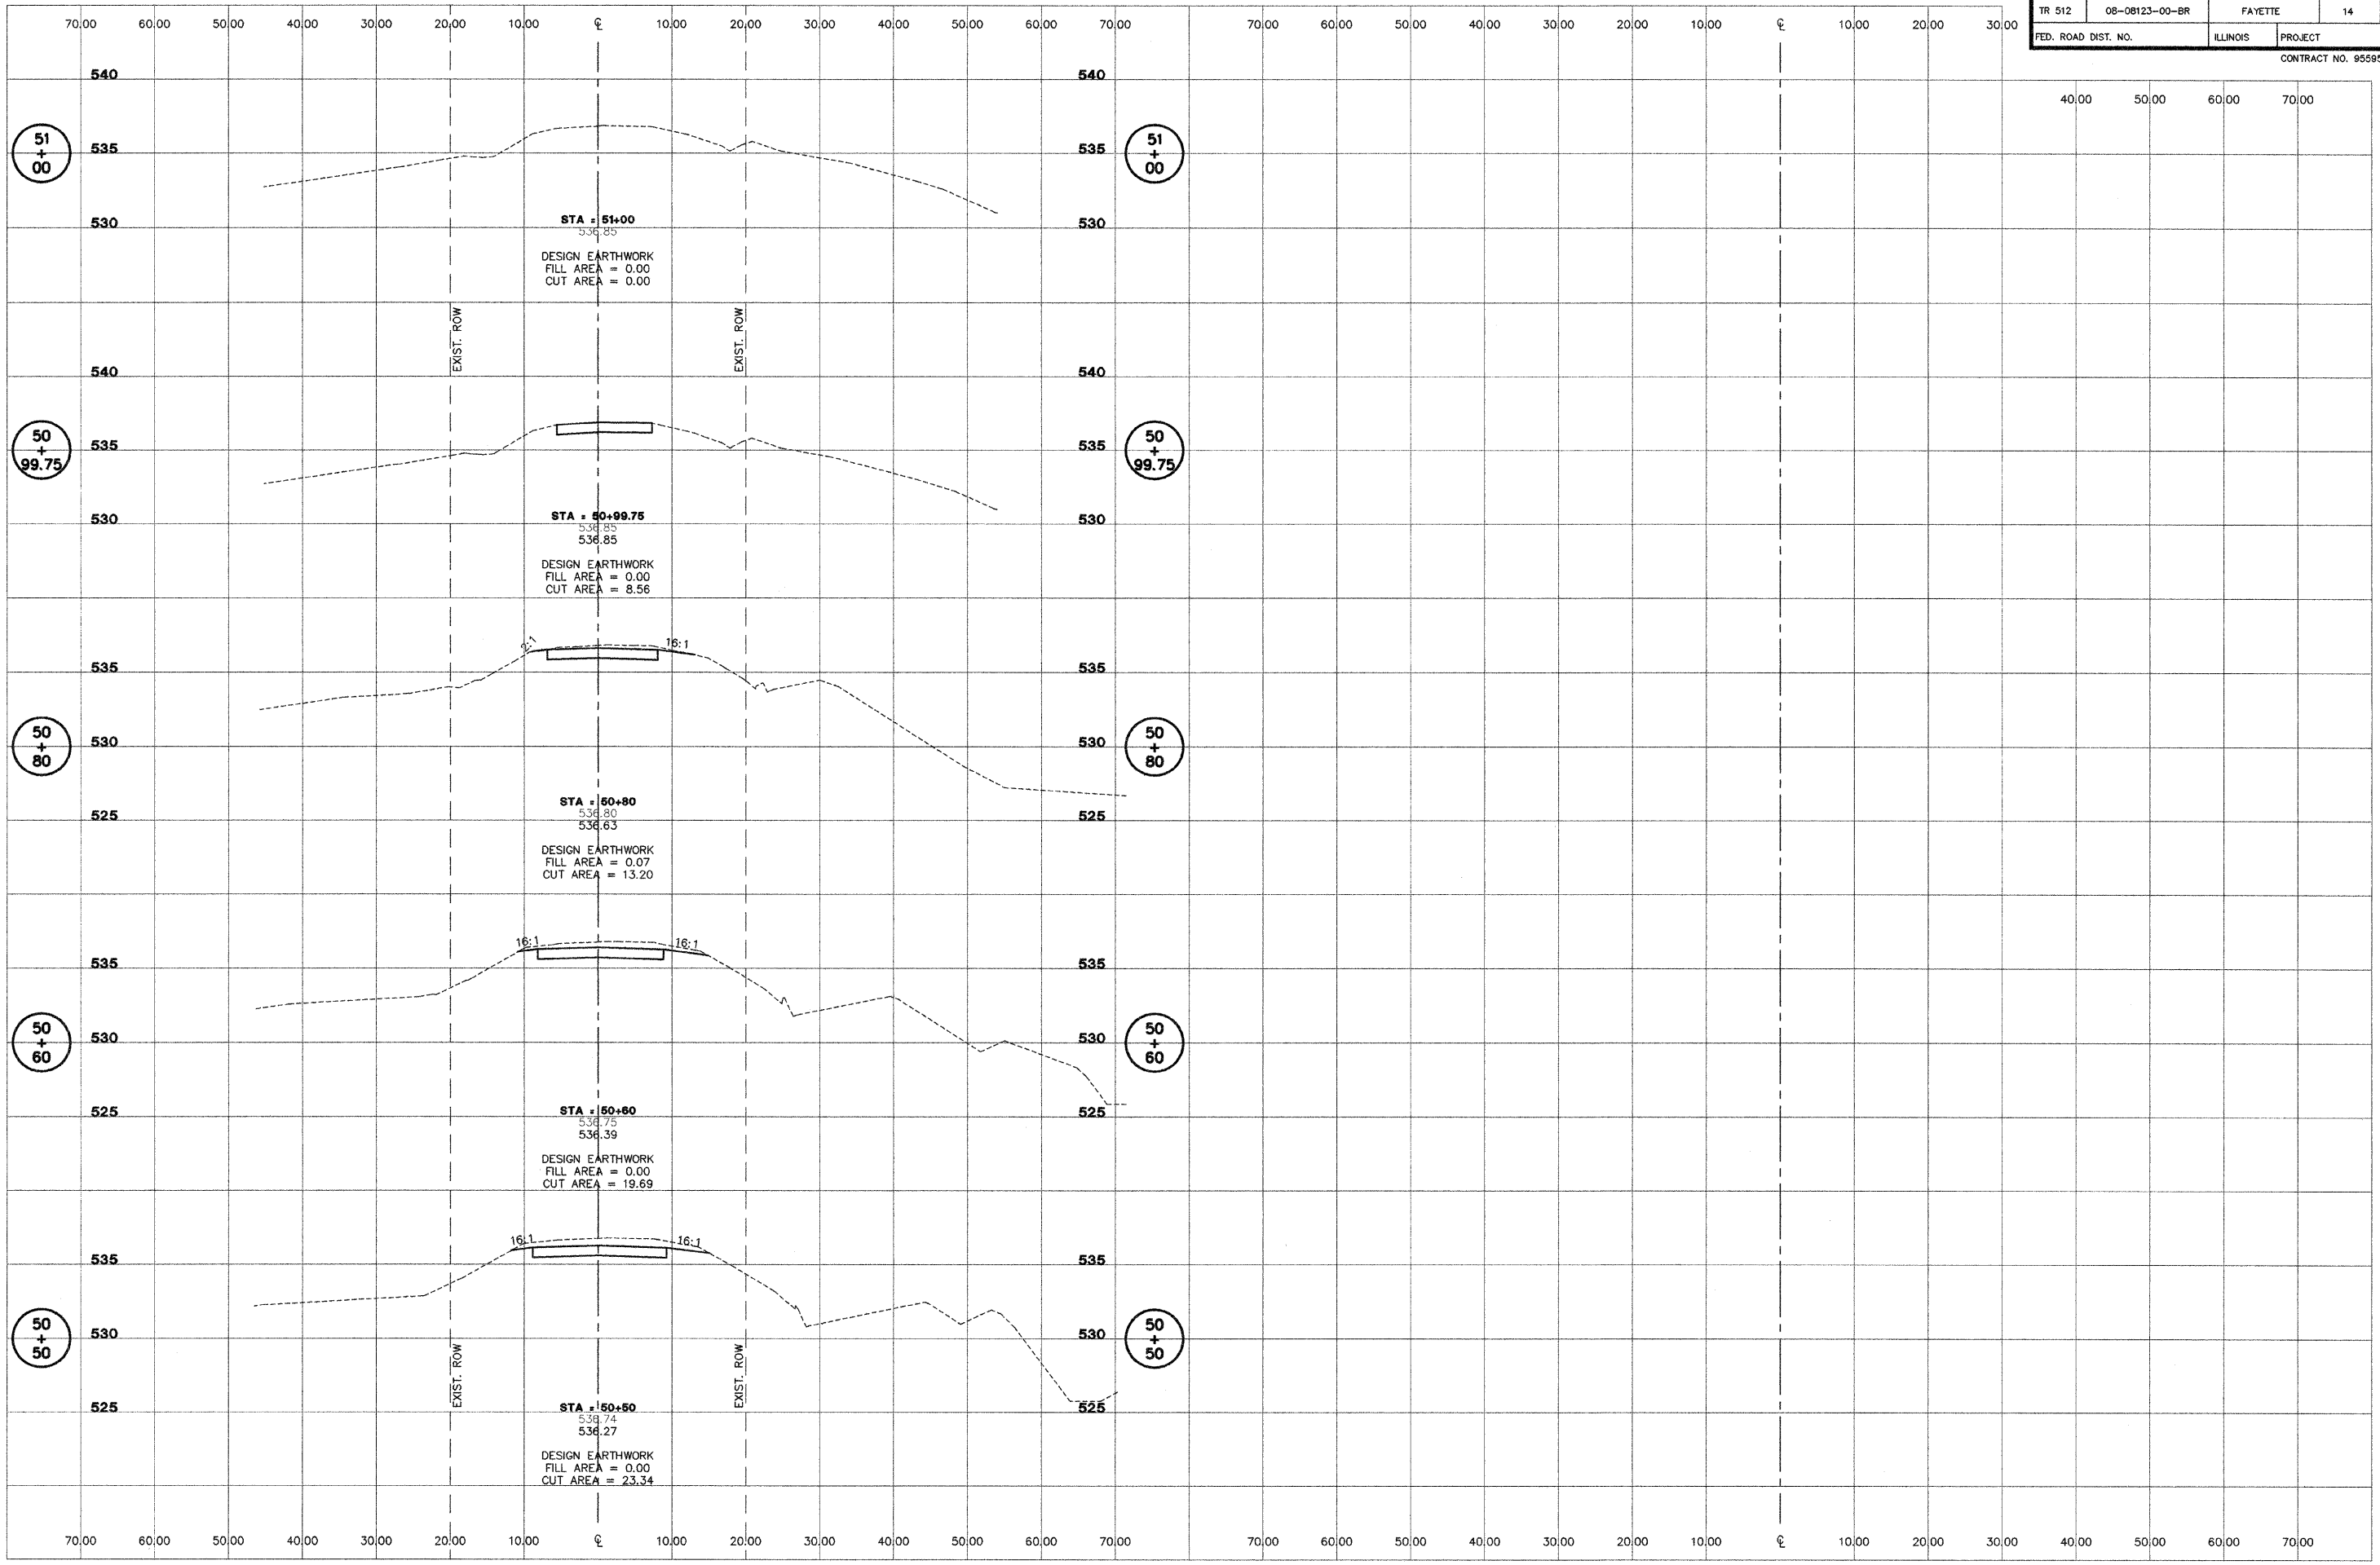

AECOM	2524 South Broadway Salem, Illinois 62881 t:618.548.3500 www.aecom.com	TR 512, SECTION 08-08123-00-BR LOUDON ROAD DISTRICT FAYETTE COUNTY, ILLINOIS	CROSS SECTIONS STA. 50+50 TO STA. 51+00		
	Copyright © 2009 By: AECOM IL Design Firm Reg. No. 194003708		SURVEY JAS	CHECKED JAS	DATE 07-27-09
			DESIGN MRQ	APPROVED	REVISED
			DRAWN JSD, BLT		JOB NO. 200804543

Projects\200804543\EP\rc002001.dwg, 7/17/2009 1:57:07 PM

L:\200804543\EP\rc002001 7-17-09