


	DATE
BY	
DESIGNED	
DRAWN	
CHECKED	
DATE	

	DATE
BY	
DESIGNED	
DRAWN	
CHECKED	
DATE	

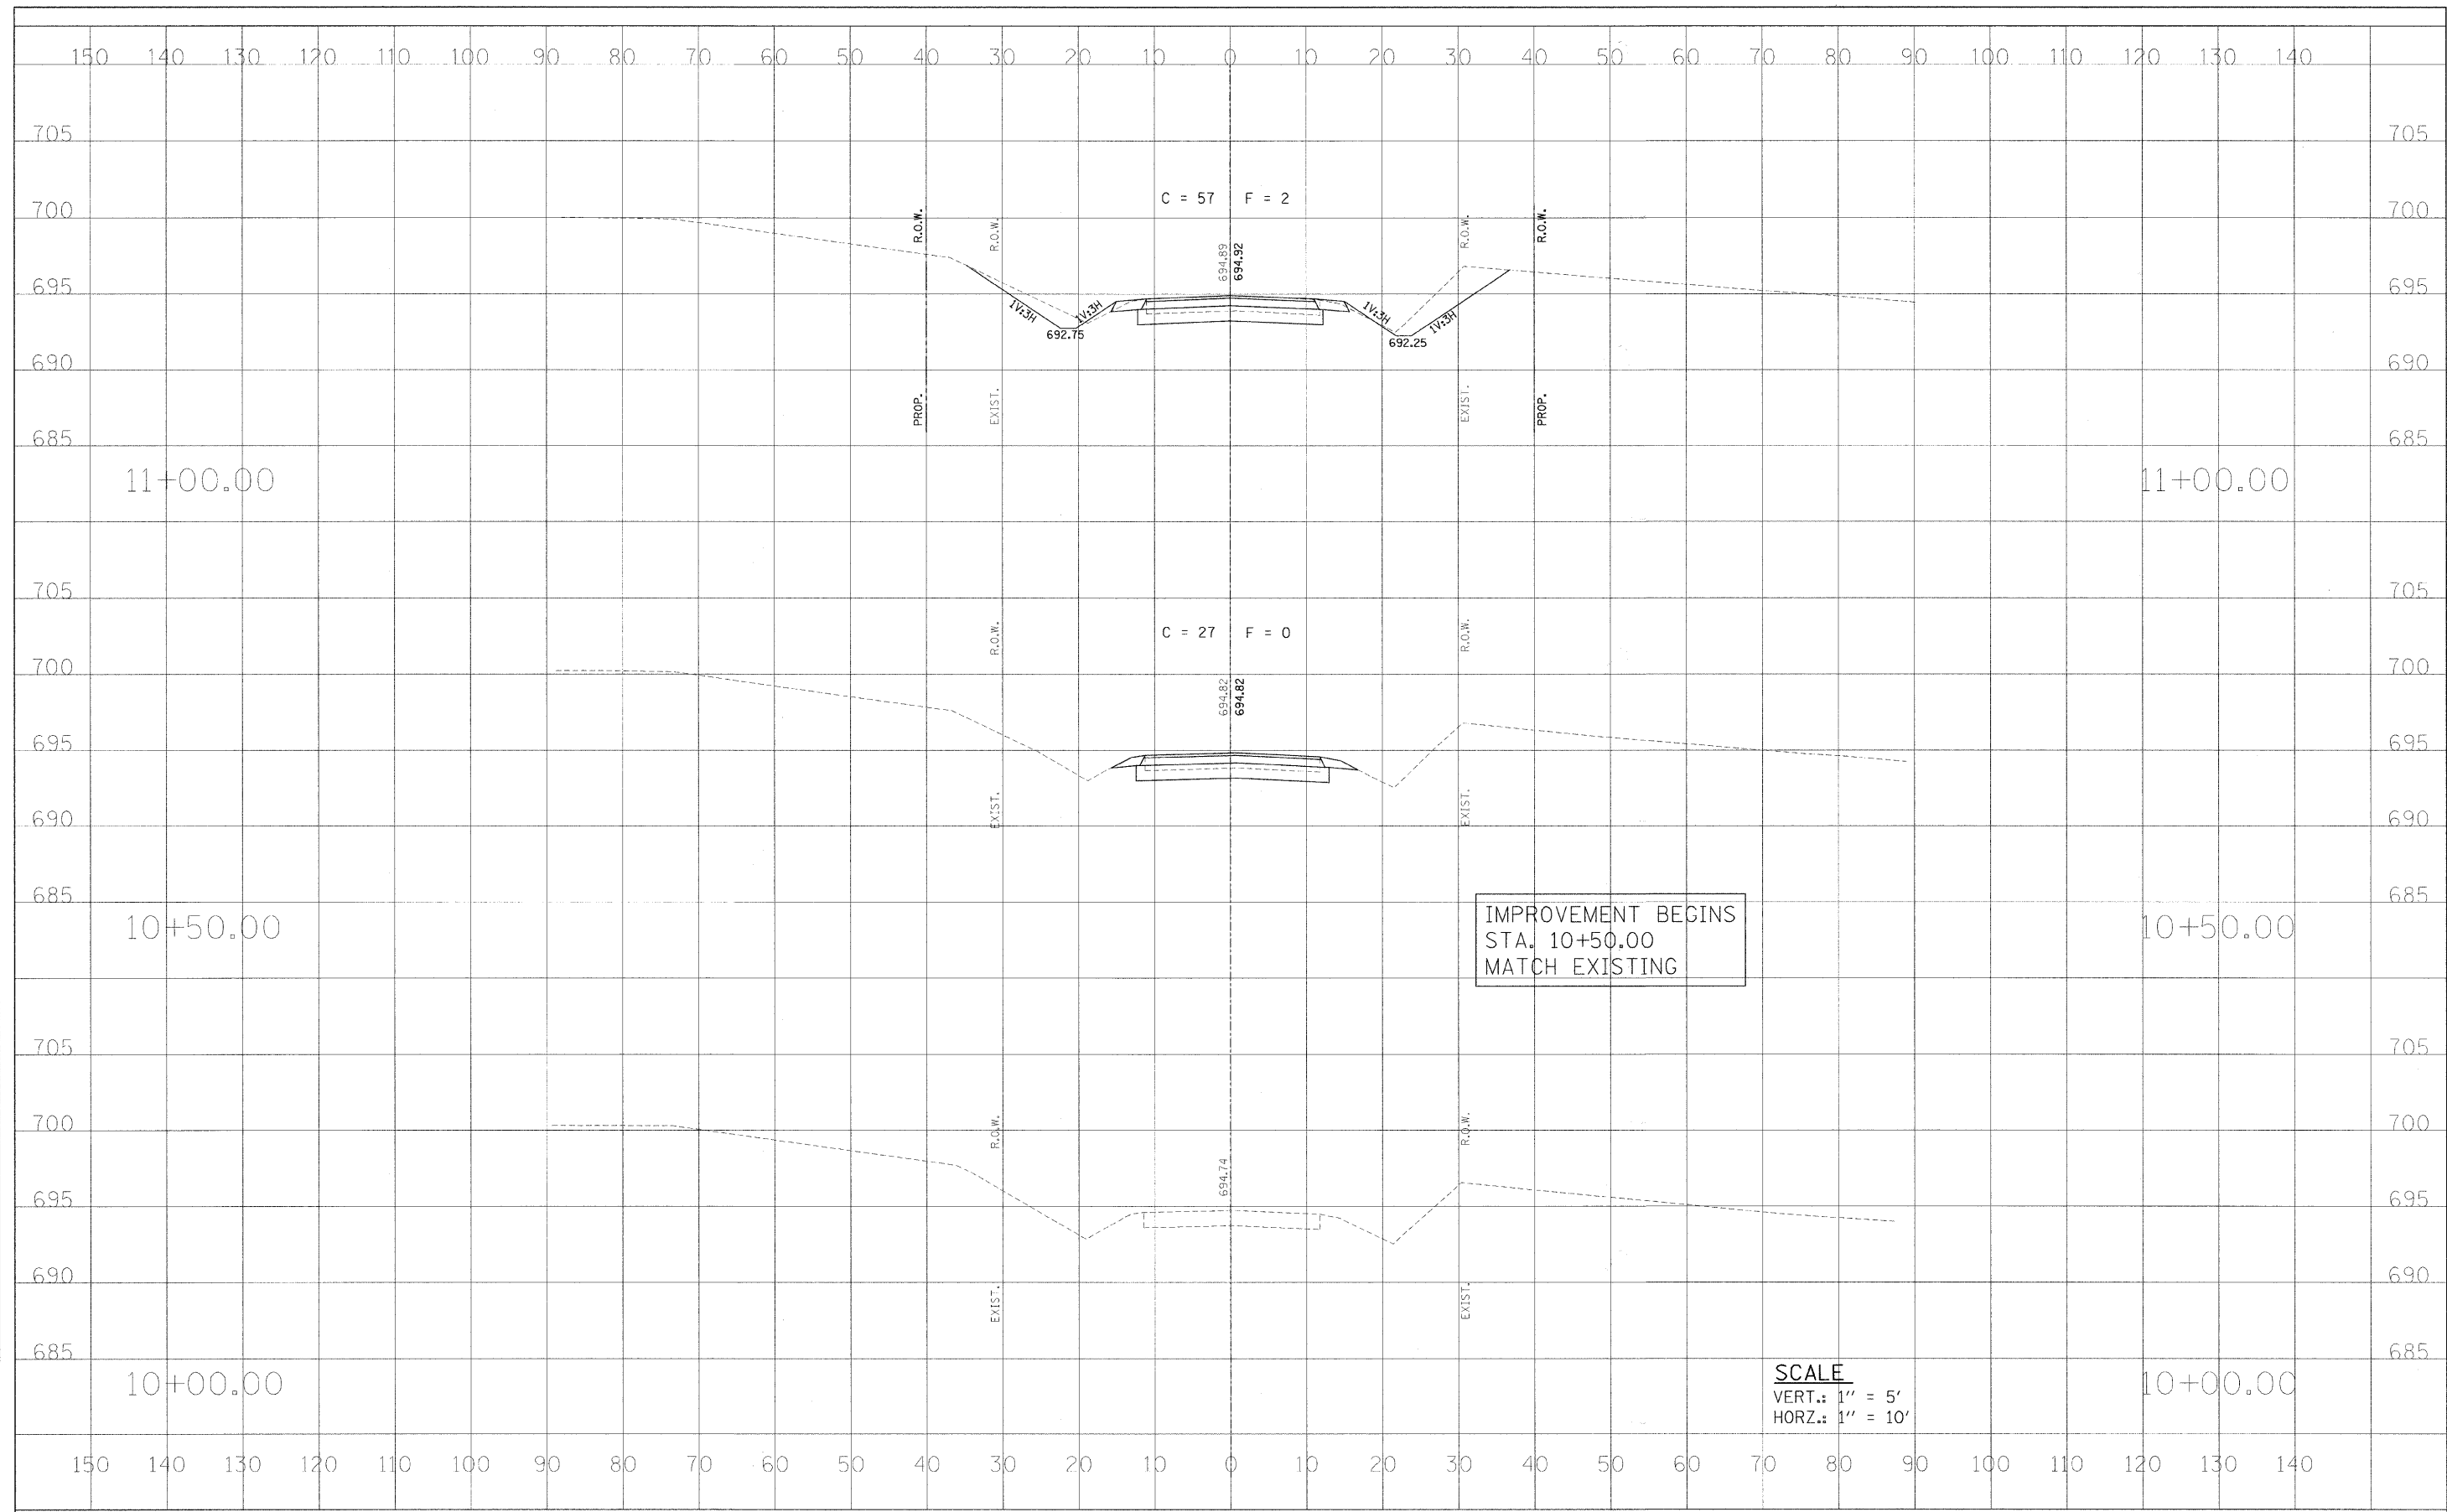

FILE NAME = #FILE#	USER NAME = *USER*	DESIGNED - MJP	REVISED -	STATE OF ILLINOIS DEPARTMENT OF TRANSPORTATION	CROSS SECTIONS			RTE.	SECTION	COUNTY	TOTAL SHEETS	SHEET NO.
		DRAWN - BKN	REVISED -		SCALE: AS SHOWN	SHEET NO. 1 OF 6 SHEETS	STA. 10+00.00 TO STA. 11+00.00	FAS 548	05-00196-00-BR	MACON	17	5
		CHECKED - KWB	REVISED -		CONTRACT NO. 95599							
		DATE	REVISED -		FED. ROAD DIST. NO. ILLINOIS FED. AID PROJECT# ARA-0548(103)							