


DATE	
BY	
FINAL SURVEY	
NOTE BOOK	
TEMPLATE	
AREAS	
AREAS CHECKED	
NO.	

DATE	
BY	
ORIGINAL SURVEY	
NOTE BOOK	
TEMPLATE	
AREAS	
AREAS CHECKED	
NO.	

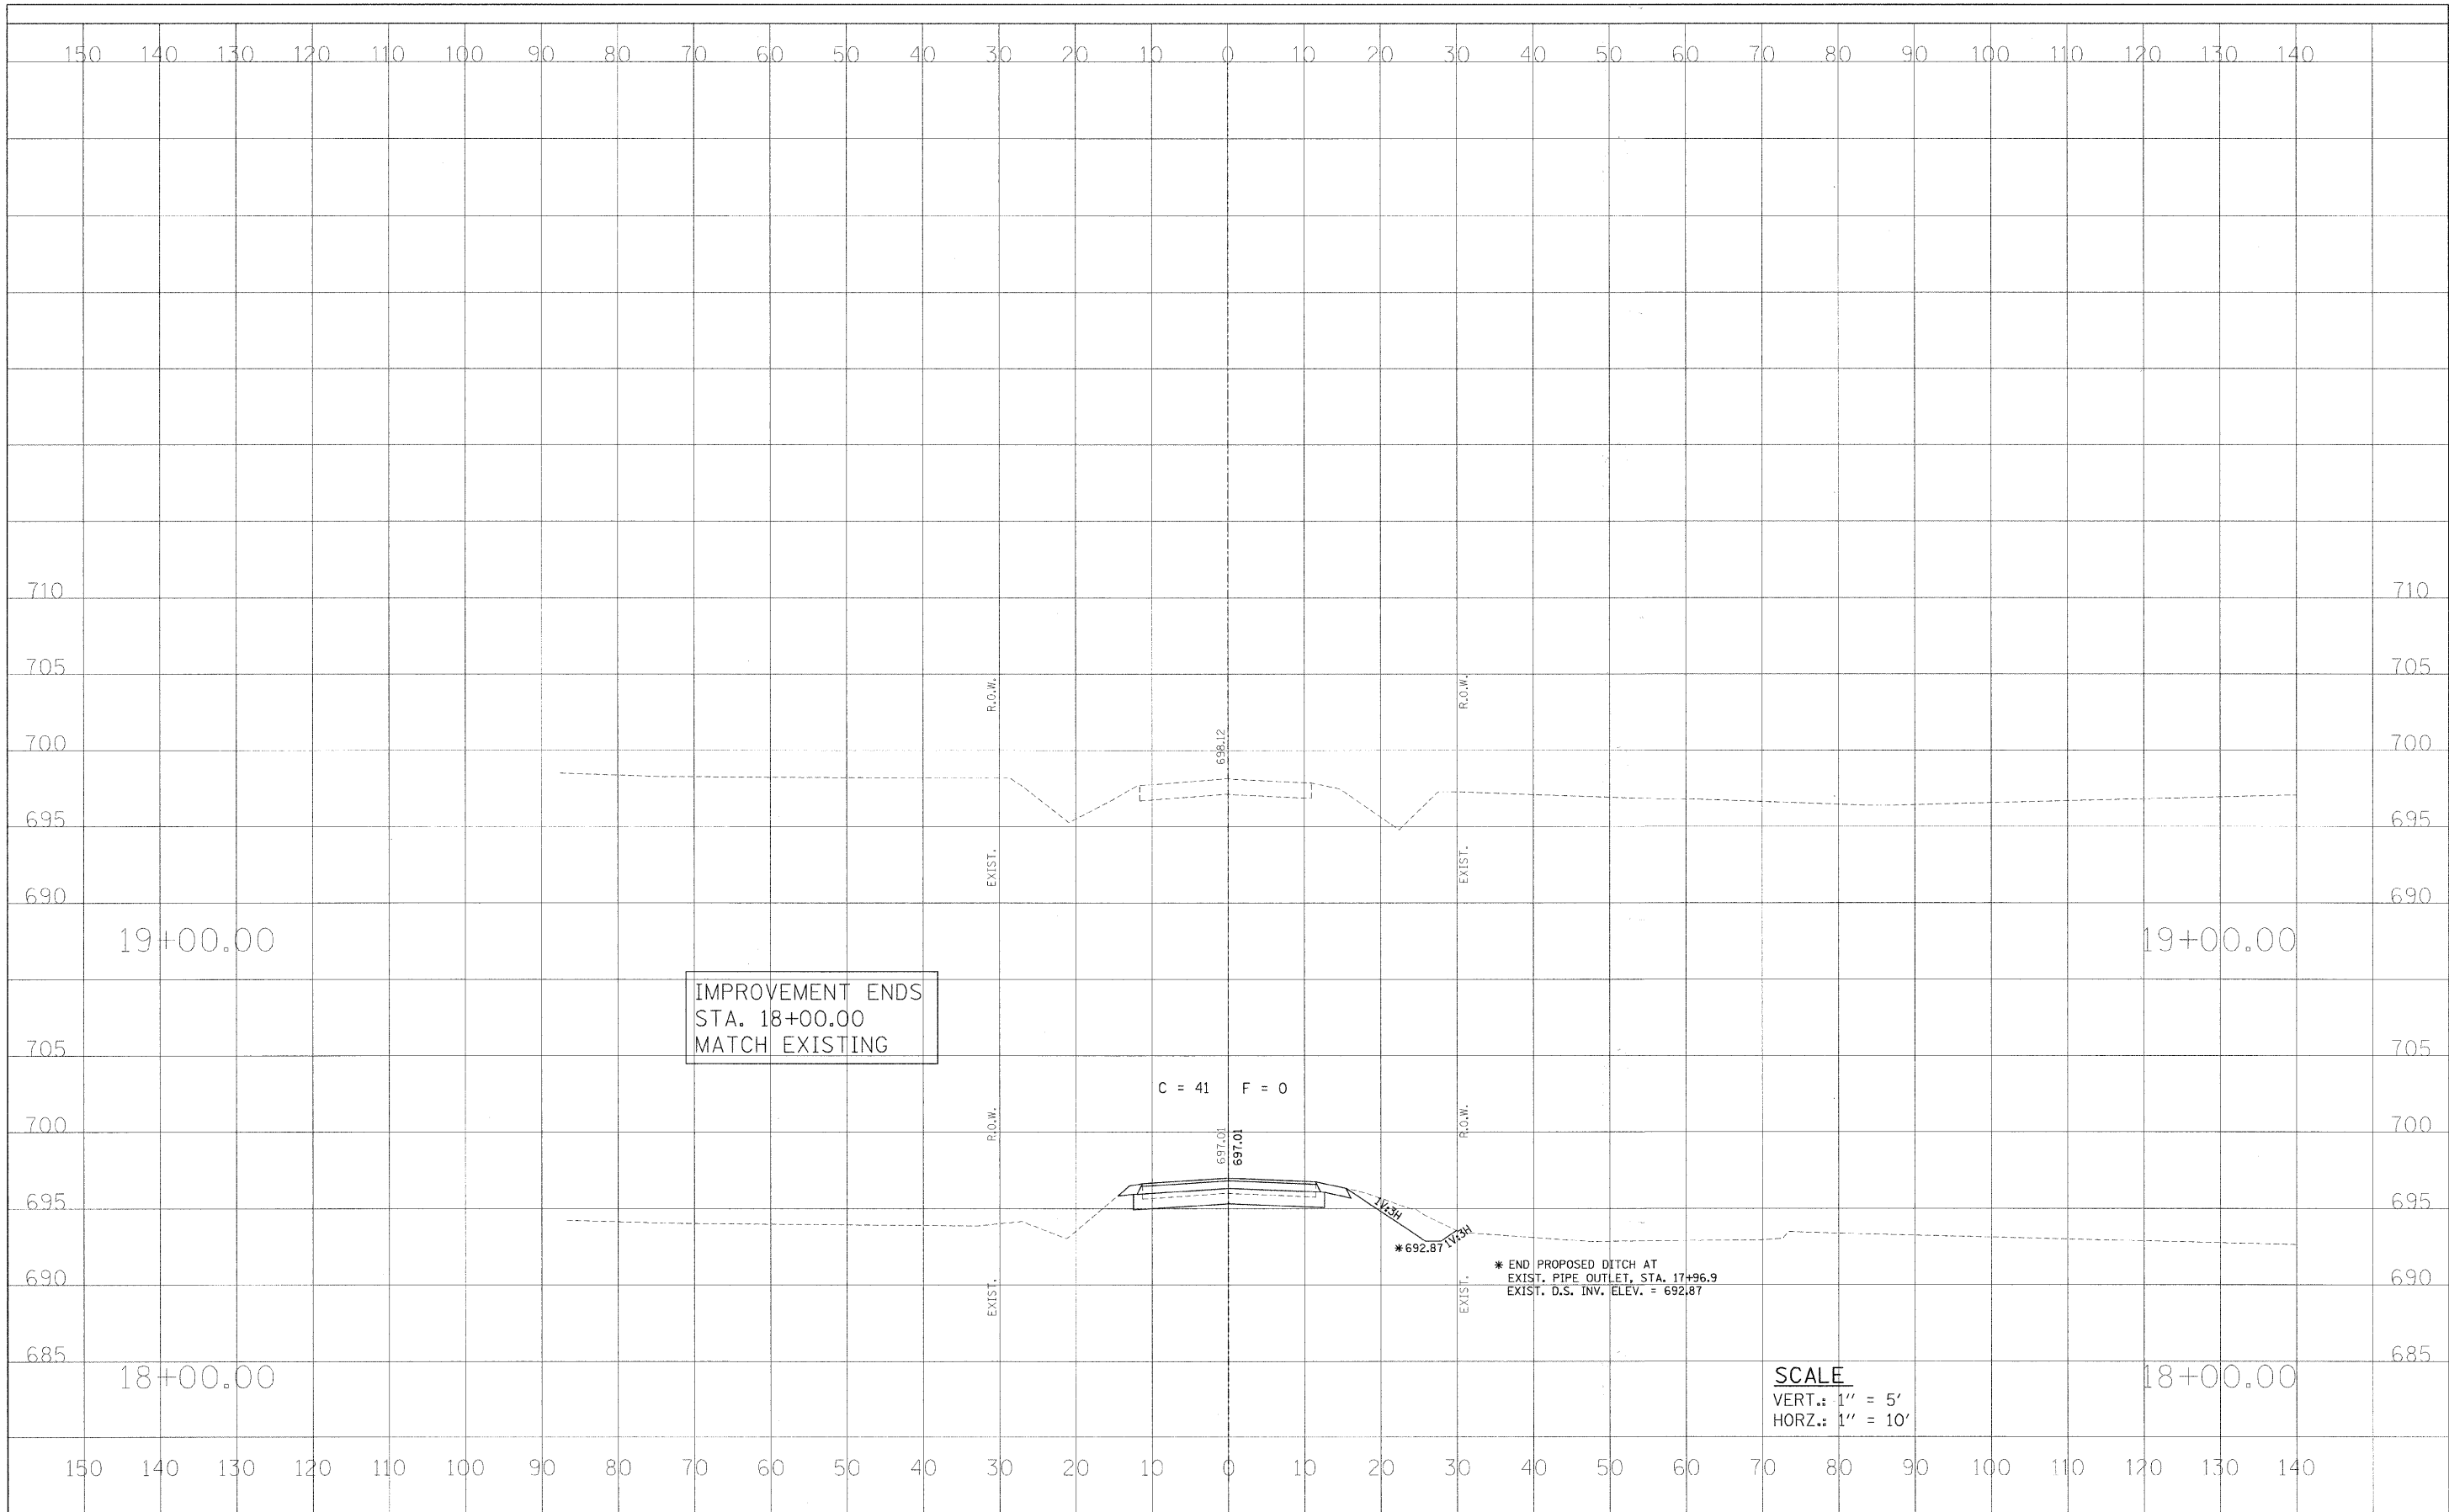

SCALE
 VERT.: 1" = 5'
 HORZ.: 1" = 10'

FILE NAME =	USER NAME = #USER#	DESIGNED - MJP	REVISED -	STATE OF ILLINOIS DEPARTMENT OF TRANSPORTATION	CROSS SECTIONS	RTE.	SECTION	COUNTY	TOTAL SHEETS	SHEET NO.	
#FILE#		DRAWN - BKN	REVISED -			FAS 548	05-0C196-00-BR	MACON	17	10	
		CHECKED - KWB	REVISED -			CONTRACT NO. 95599					
		DATE -	REVISED -			FED. ROAD DIST. NO. 111N015 FED. AID PROJECT: ARA-0548(103)					
PLOT SCALE = #SCALE#				SCALE: AS SHOWN SHEET NO. 6 OF 6 SHEETS STA. 18+00.00 TO STA. 19+00.00							
PLOT DATE = #DATE#											