


SECTION	09-00071-00-PV	TOTAL SHEETS	7	SHEET NO.	5
CITY	ROBINSON				
CONT. NO.	95600				
STA. 35+50		TO STA. 38+00			

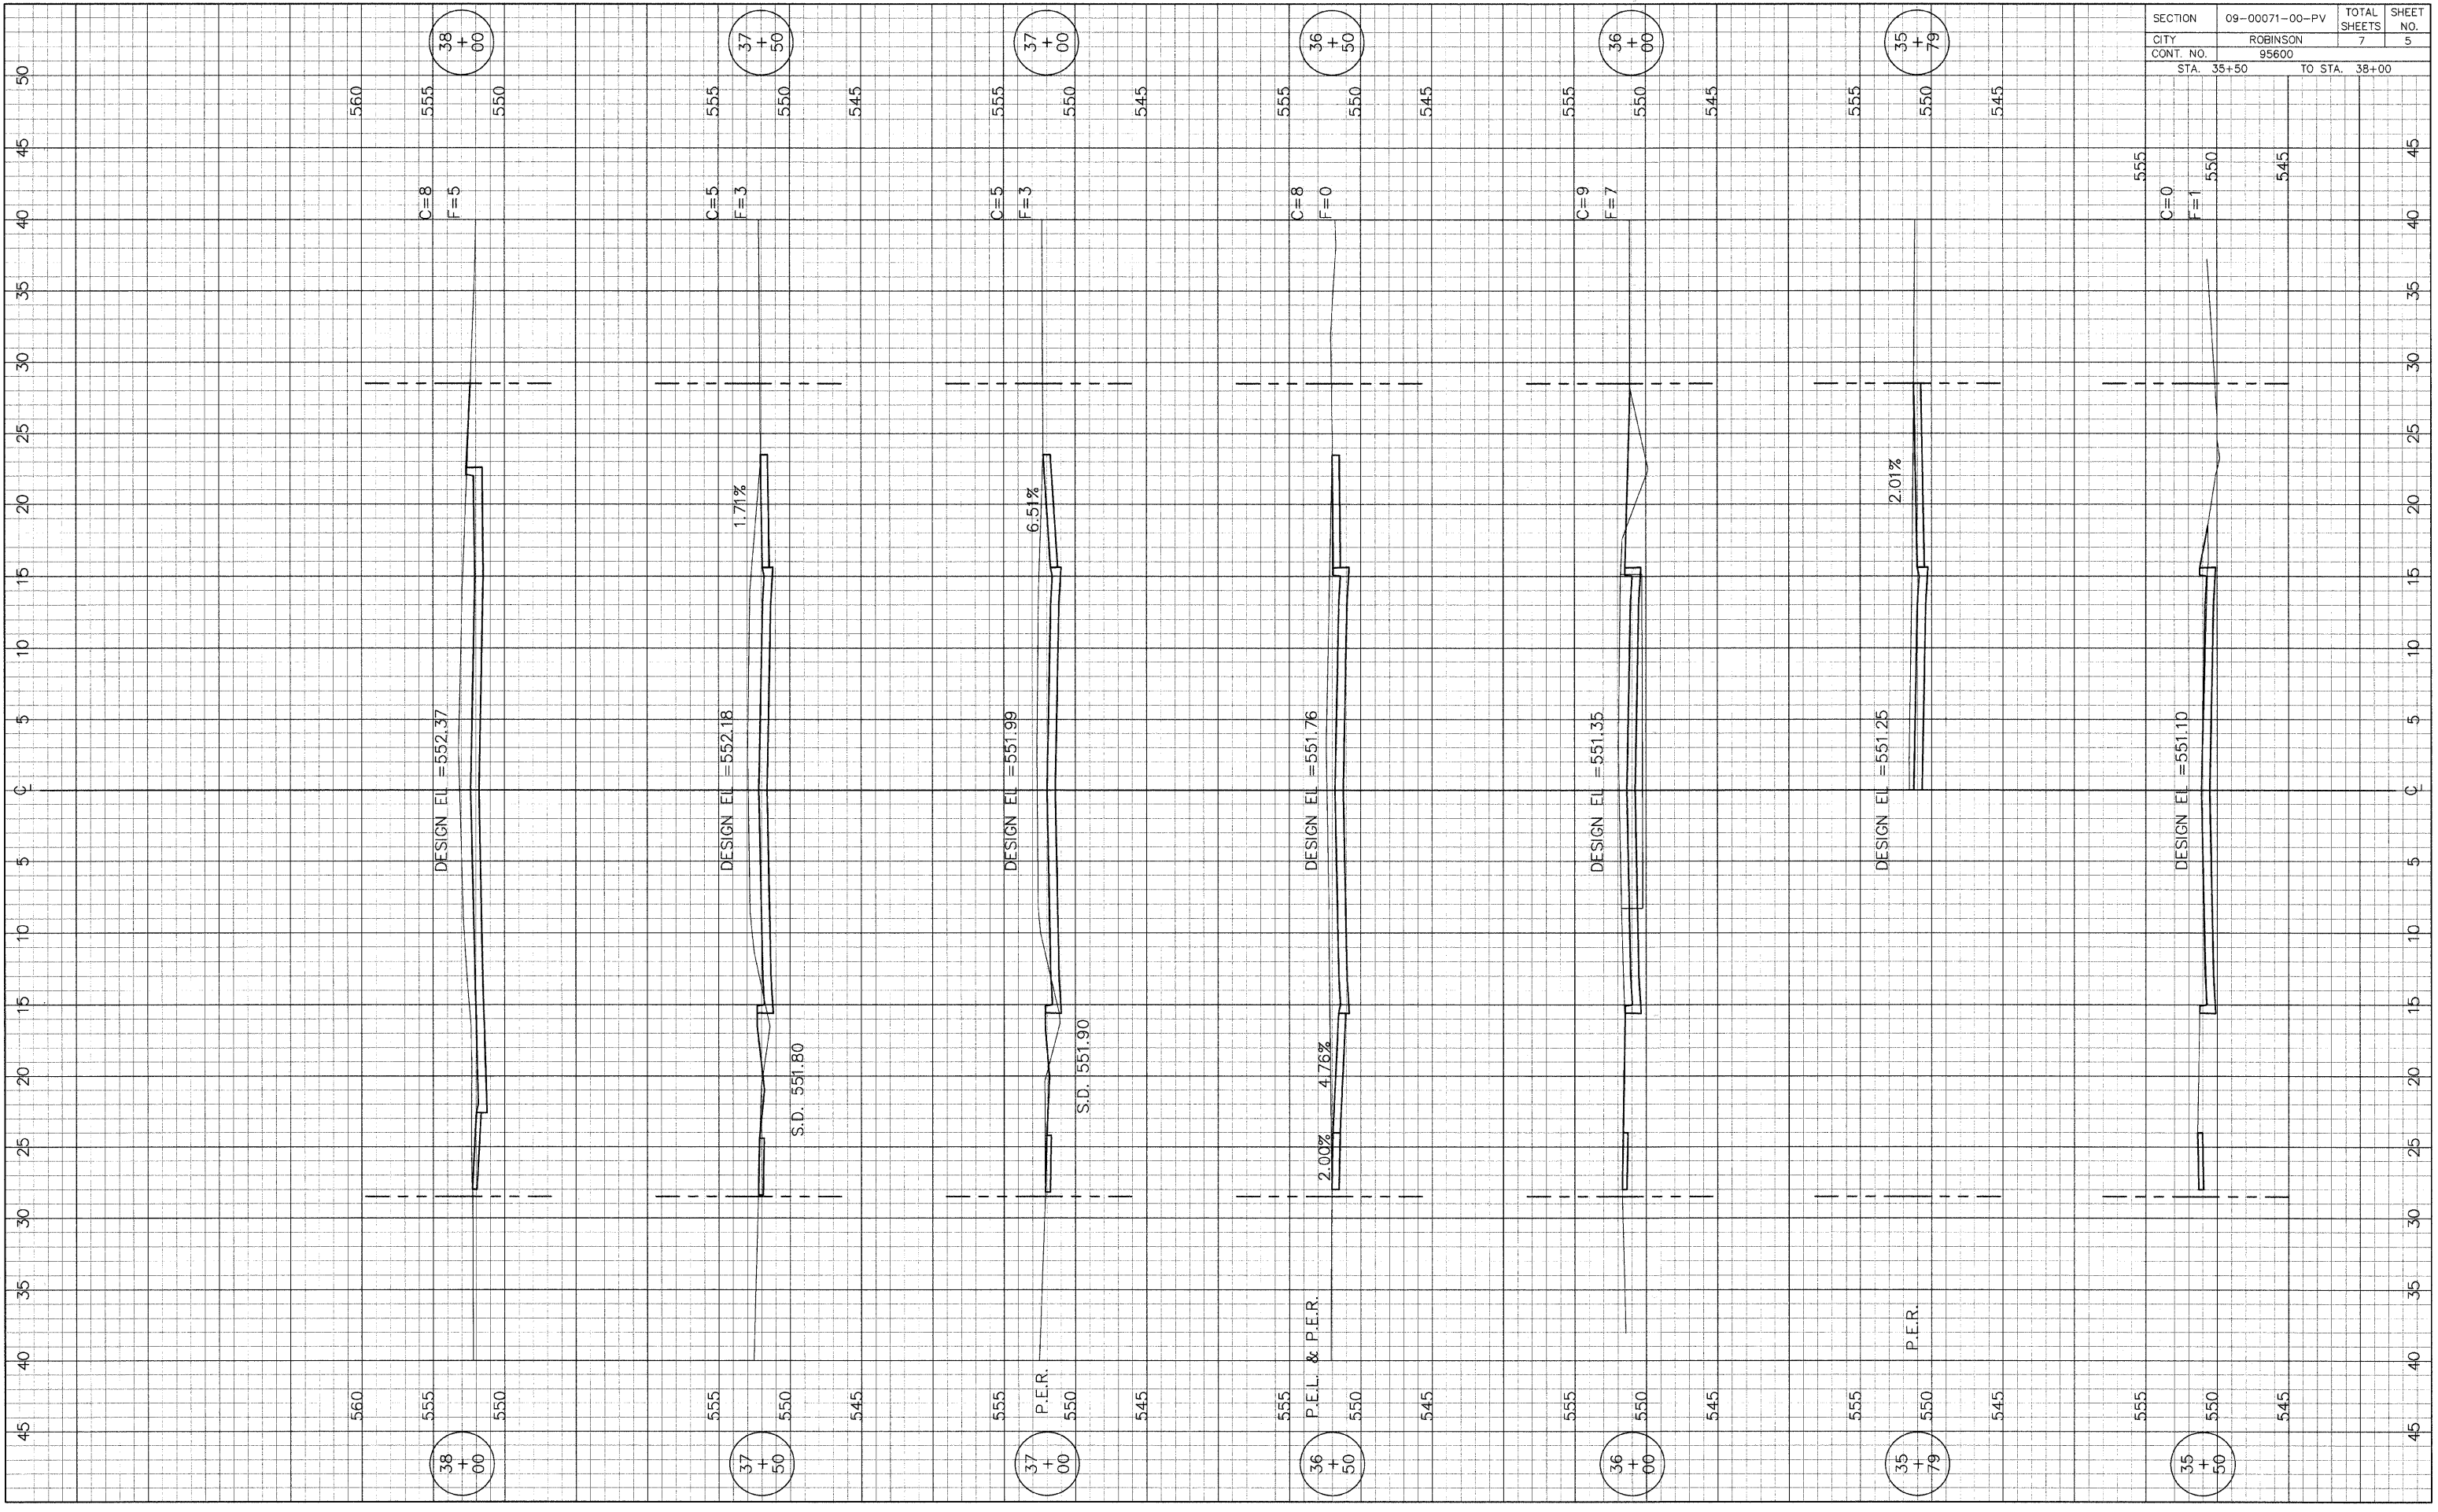

DESIGN EL = 552.37

DESIGN EL = 552.18

DESIGN EL = 551.99

DESIGN EL = 551.76

DESIGN EL = 551.35

DESIGN EL = 551.25

DESIGN EL = 551.10

38
+
00

37
+
50

37
+
00

36
+
50

36
+
00

35
+
79

35
+
50

C=8

F=5

C=5

F=3

C=5

F=3

C=8

F=0

C=9

F=7

C=0

F=1

S.D. 551.80

S.D. 551.90

P.E.L. & P.E.R.

P.E.R.