




**LEGEND**

- MANHOLE TO BE ADJUSTED
- <sup>WV</sup> WATER VALVE TO BE ADJUSTED
- ▨ PCC PAVEMENT, 7" (JOINTED)

PLAN	DESIGNED	DATE
NOTE BOOK	BY	
NO.	CHECKED	
	DATE	
	FILE NAME	

PROFILE	DESIGNED	DATE
NOTE BOOK	BY	
NO.	CHECKED	
	DATE	
	FILE NAME	

HURST-ROSCHE ENGINEERS, INC.  
 HILLSBORO, ILLINOIS 62449  
 (217)532-3959 FAX (217)532-3212

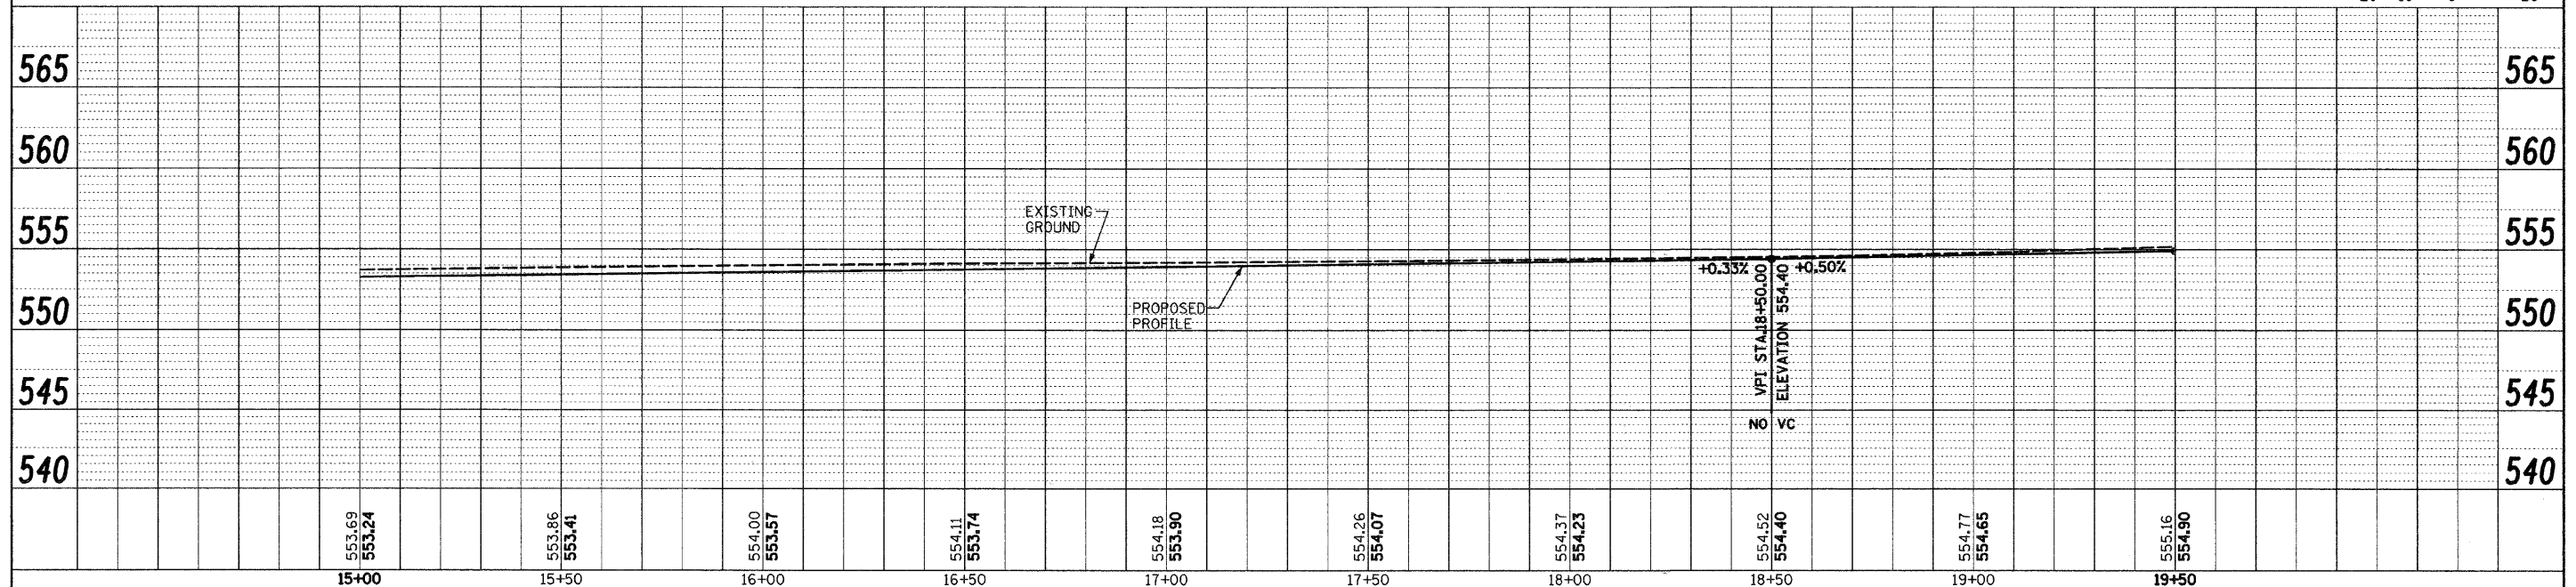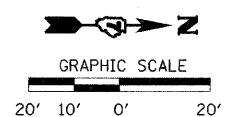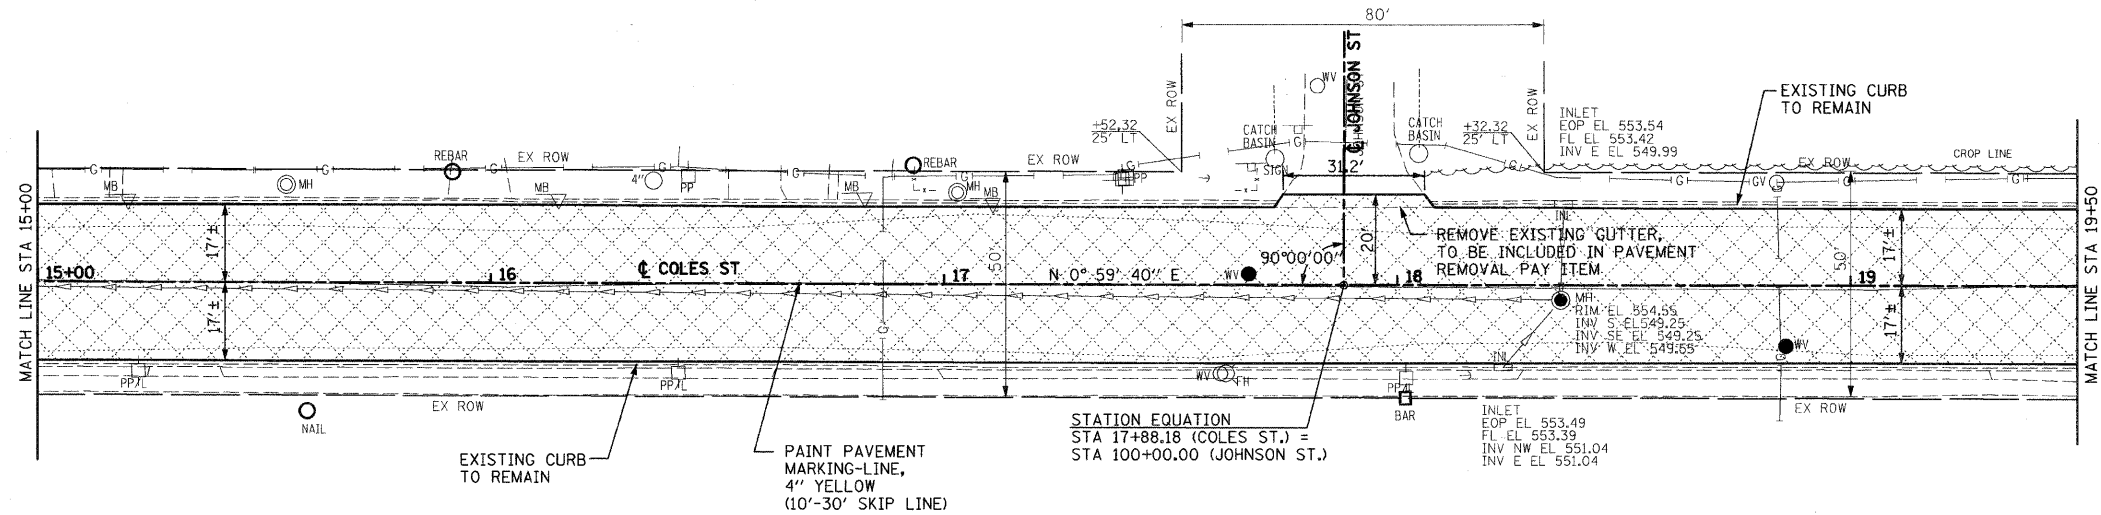

FILE NAME =	USER NAME = #USER#	DESIGNED - JJC	REVISED -	<b>STATE OF ILLINOIS DEPARTMENT OF TRANSPORTATION</b>	<b>ROADWAY PLAN &amp; PROFILE</b>	F.A.U. RTE.	SECTION	COUNTY	TOTAL SHEETS	SHEET NO.	
#FILE#		DRAWN - UJJ	REVISED -			8422	09-00062-00-PV	FAYETTE	13	6	
PLOT SCALE = #SCALE#		CHECKED - MAR	REVISED -			<b>CONTRACT NO. 95601</b>					
PLOT DATE = #DATE#		DATE - 08-21-09	REVISED -			FED. ROAD DIST. NO. 7 [ILLINOIS] FED. AID PROJECT					

C:\Users\lucy11\OneDrive\... 8/20/2009 1:42:56 PM