


150 140 130 120 110 100 90 80 70 60 50 40 30 20 10 0 10 20 30 40 50 60 70 80 90 100 110 120 130 140 150

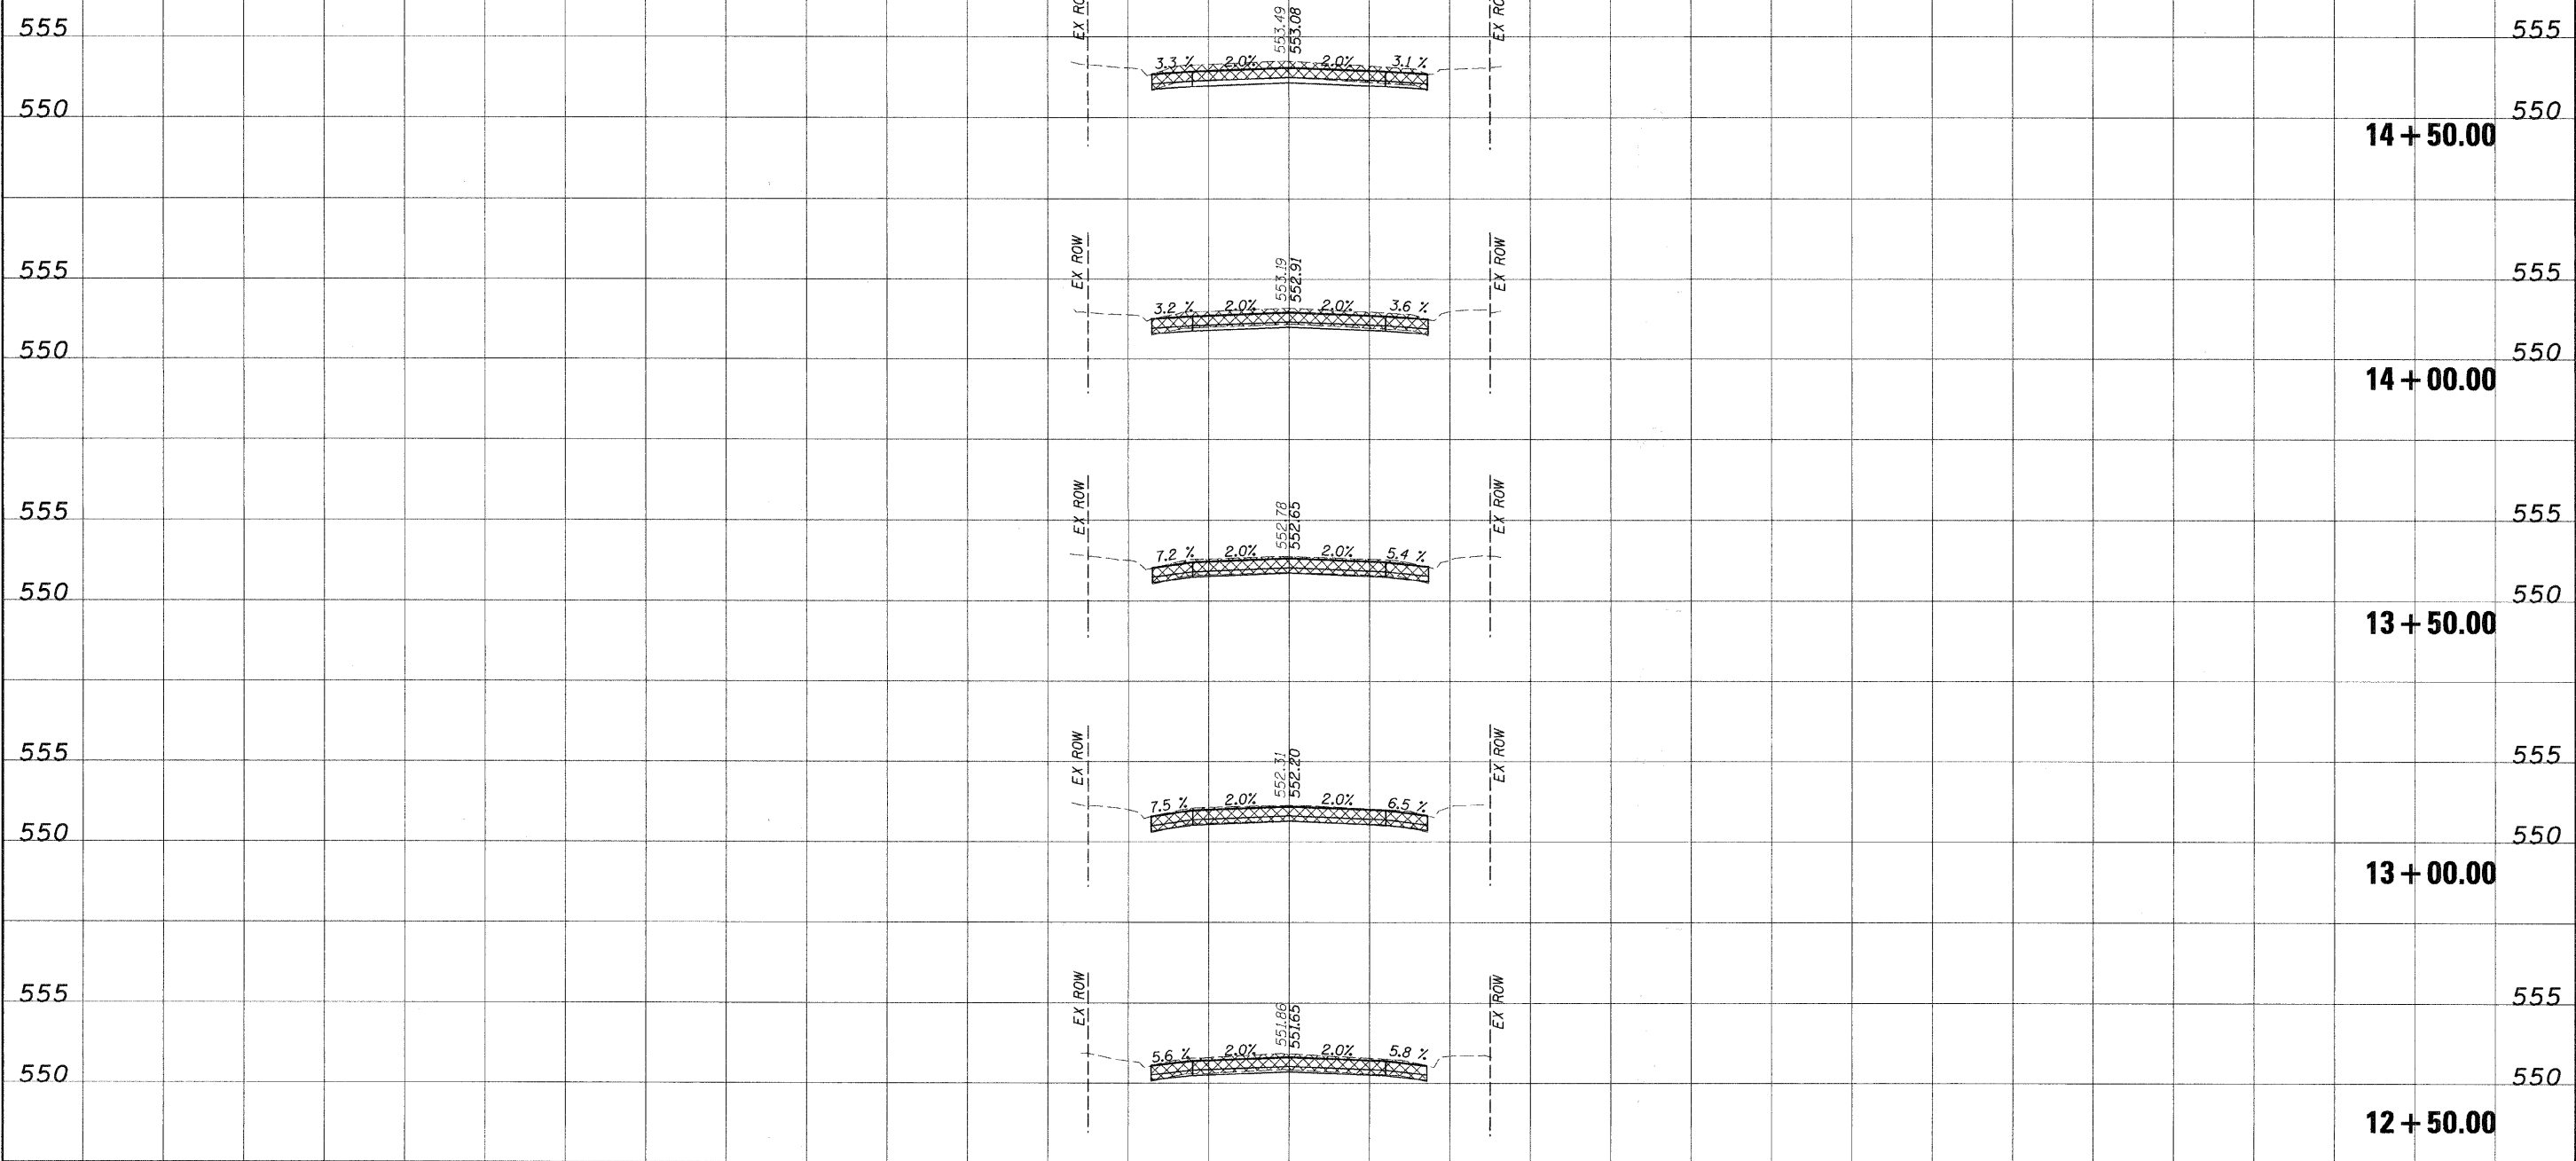

DATE \_\_\_\_\_  
 BY \_\_\_\_\_  
 ORIGINAL SURVEY \_\_\_\_\_  
 SURVEY \_\_\_\_\_  
 NOTE BOOK \_\_\_\_\_  
 NO. \_\_\_\_\_  
 AREAS CHECKED \_\_\_\_\_

DATE \_\_\_\_\_  
 BY \_\_\_\_\_  
 ORIGINAL SURVEY \_\_\_\_\_  
 SURVEY \_\_\_\_\_  
 NOTE BOOK \_\_\_\_\_  
 NO. \_\_\_\_\_  
 AREAS CHECKED \_\_\_\_\_

150 140 130 120 110 100 90 80 70 60 50 40 30 20 10 0 10 20 30 40 50 60 70 80 90 100 110 120 130 140 150

|             |                    |                 |           |   |  |  |                  |                        |                |                 |                         |               |                                |                    |                           |  |
|-------------|--------------------|-----------------|-----------|---|--|--|------------------|------------------------|----------------|-----------------|-------------------------|---------------|--------------------------------|--------------------|---------------------------|--|
| FILE NAME = | USER NAME = #USER# | DESIGNED - JJC  | REVISED - | STATE OF ILLINOIS<br>DEPARTMENT OF TRANSPORTATION | CROSS SECTIONS<br>COLES STREET, VANDALIA |  | F.A.U. RTE. 8422 | SECTION 09-00062-00-PV | COUNTY FAYETTE | TOTAL SHEETS 13 | SHEET NO. 2 OF 6 SHEETS | SCALE: 1"=10' | STA. 12+50.00 TO STA. 14+50.00 | CONTRACT NO. 95601 | ILLINOIS FED. AID PROJECT |  |
| #FILE#      |                    | DRAWN - UJ      | REVISED - |   |  |  |                  |                        |                |                 |                         |               |                                |                    |                           |  |
|             |                    | CHECKED - MAR   | REVISED - |   |  |  |                  |                        |                |                 |                         |               |                                |                    |                           |  |
|             |                    | DATE - 08-21-09 | REVISED - |   |  |  |                  |                        |                |                 |                         |               |                                |                    |                           |  |

Vandalia\_Visual\_Cross\_Sect.dwg 8/20/2009 1:38:18 PM