


RTE.	SECTION	COUNTY	TOTAL SHEETS	SHEET NO.
*	00-00220-06-RS	SHELBY	19	4

PROJECT NO. ARA - 0713 (III)

* FAS - 713

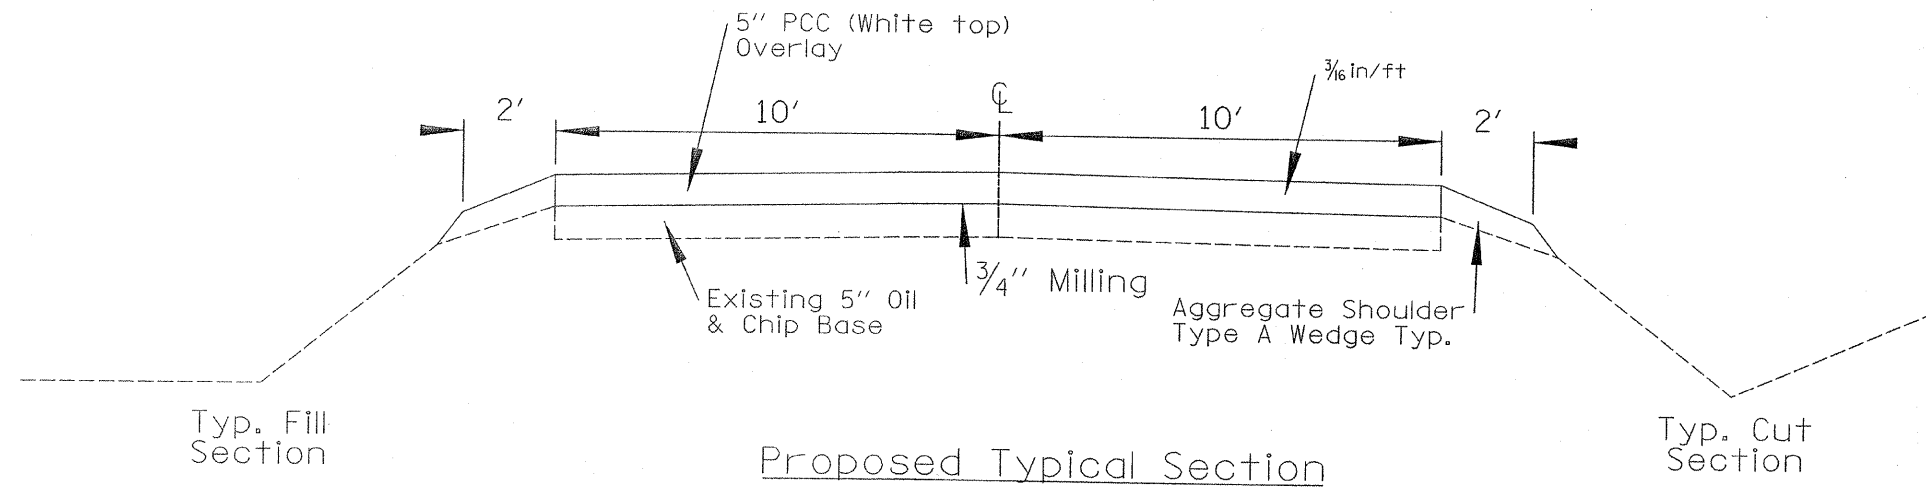

STA 10+00.00 TO STA 15+04.61
 STA 21+00.67 TO STA 23+62.04
 STA 29+56.18 TO STA 58+68.00

PAVEMENT DESIGN DATA

3R Guidelines

Current A.D.T. = 1250
 Design Year = 2009
 Design Period = 20 Years
 Design A.D.T. = 1650
 Pu = 94.8%
 Su = 4.2%
 Mu = 1.0%
 Design Speed = 30 m.p.h.

SHELBY COUNTY
 IN TOWN TOWER HILL
 SECTION 00-00220-06-RS