

RTE.	SECTION	COUNTY	TOTAL SHEETS	SHEET NO.
•	00-00220-06-RS	SHELBY	19	12

\* FAS-713




END PROJECT  
STA 53+68

Inlet Ty. A w/ Ty. 8 Grate		
STA.	O/S	Quantity
40+20	28' LT	1.0 each
Total		1.0 each

Storm Sewer Ty. 1, CI B - 8"		
STA to STA	O/S	Quantity
40+20 to 41+66	28' LT	146 foot
Total		146 foot

Pipe Culverts Class D				
Pipe No.	Sta.	Length	Size	Inlet & Pipe Protection
1	11+05	68'	24"	1.0
2	14+59	34'	36"	1.0
3	14+80	50'	42"	1.0
4	16+51	40'	18"	1.0
5	17+65	62'	24"	1.0
6	19+96	40'	15"	1.0
7	23+60	42'	12"	1.0
8	38+07	56'	12"	1.0
9	41+28	64'	18"	1.0
10	45+38	34'	15"	1.0

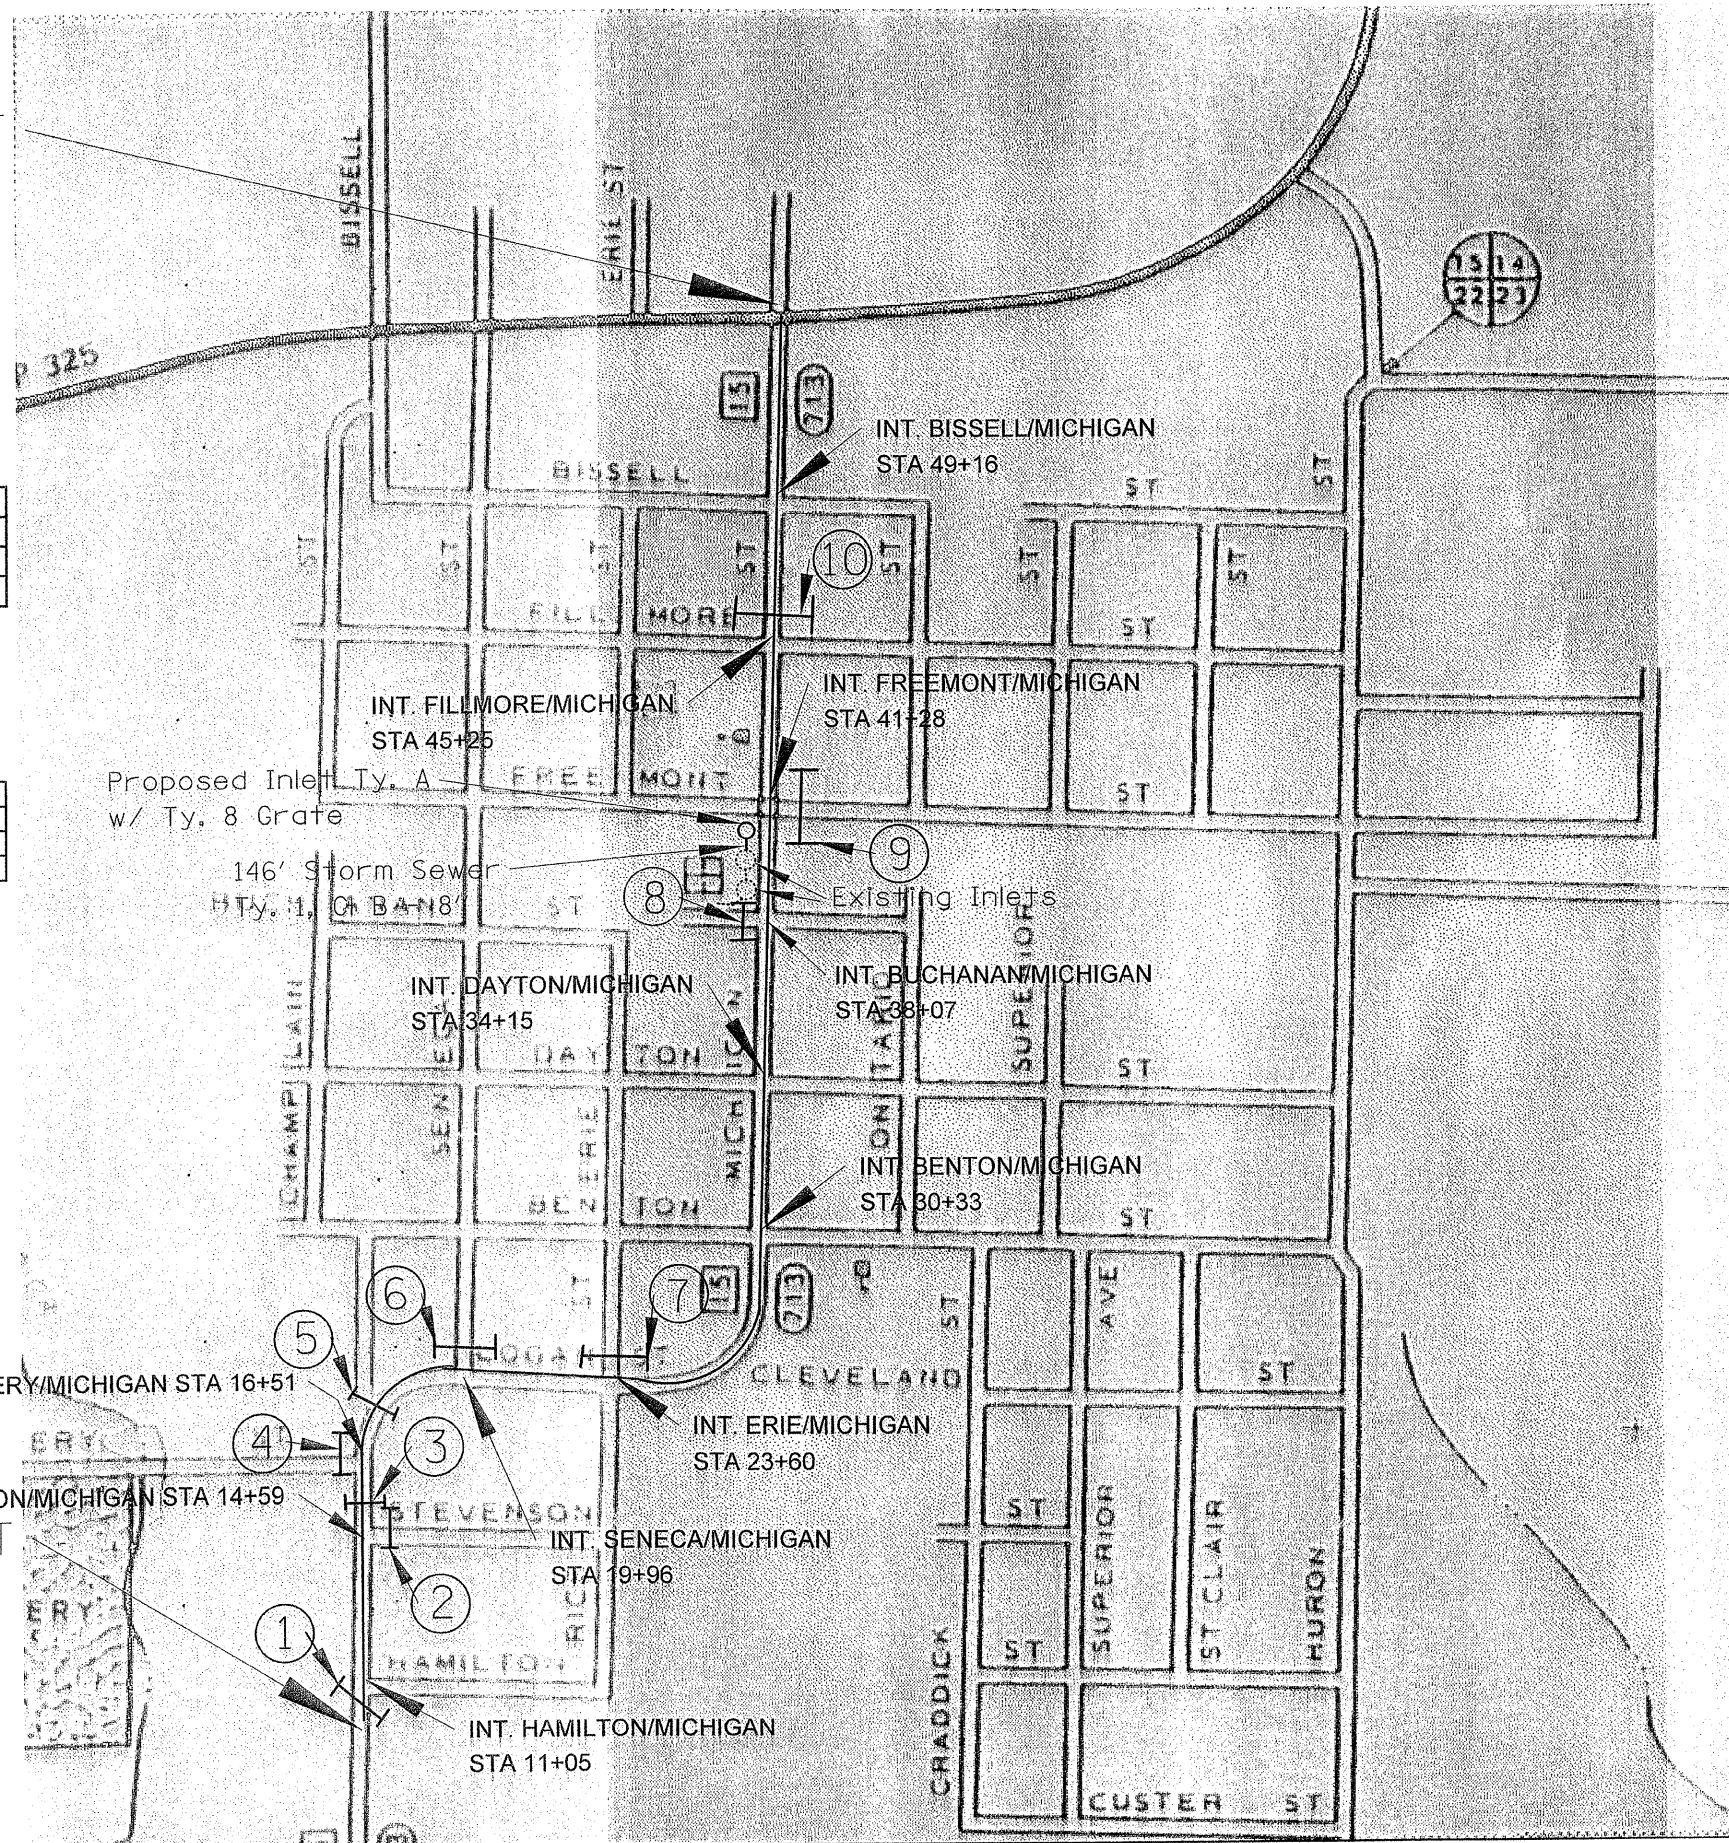

○ - INDICATE PIPE NUMBERS

Note: All Class D pipe culverts shown on this sheet shall be aluminized steel type 2 corrugated pipe in accordance with Article 1006.01

BEGIN PROJECT  
STA 10+00

SHELBY COUNTY  
TOWER HILL  
00-00220-06-RS  
PIPE CULVERTS CLASS D  
UNDER ROADWAYS